


AT VILLAGE :- BEELWA KALA TEH.:- SANGANER, JAIPUR.

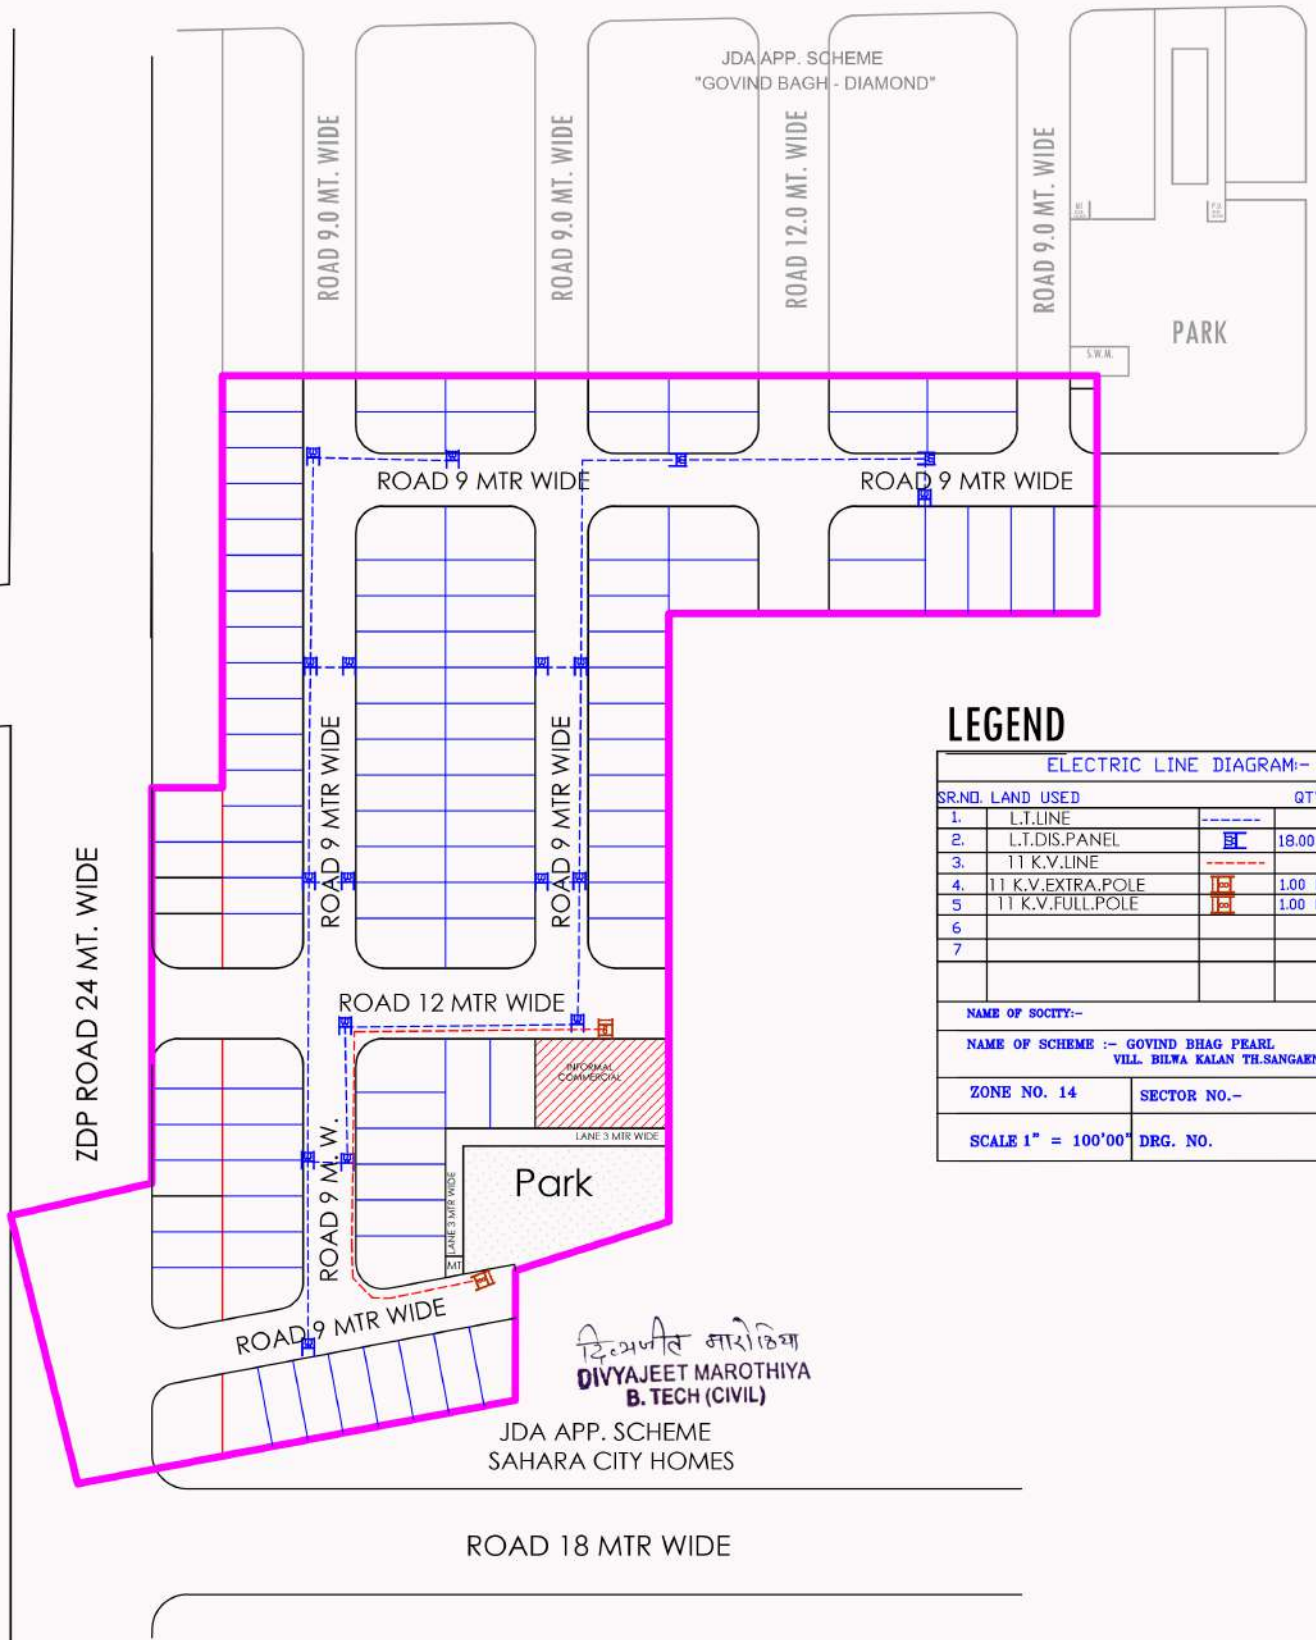

LEGEND

ELECTRIC LINE DIAGRAM:-			
SR.NO.	LAND USED		QTY.
1.	LT.LINE		
2.	L.T.DIS.PANEL		18.00 NOS
3.	11 K.V.LINE		
4.	11 K.V.EXTRA.POLE		1.00 NOS
5.	11 K.V.FULL.POLE		1.00 NOS
6.			
7.			
NAME OF SOCIETY:-			
NAME OF SCHEME :- GOVIND BHAG PEARL VILL. BILWA KALAN TH.SANGAENR			
ZONE NO. 14		SECTOR NO.-	
SCALE 1" = 100'00"		DRG. NO.	

ਦਿਵਜੀਤ ਮਾਰੋਠੀਆ
DIVYAJEET MAROTHIYA
B. TECH (CIVIL)

JDA APP. SCHEME
SAHARA CITY HOMES

ROAD 18 MTR WIDE