


PROPOSED SEWER LINE NETWORK LAYOUT PLAN OF RAJIV NAGAR

KHASRA NO . 2279 & 2289
VILLAGE/TOWN - BALI, DISTT. - PALI (RAJASTHAN)

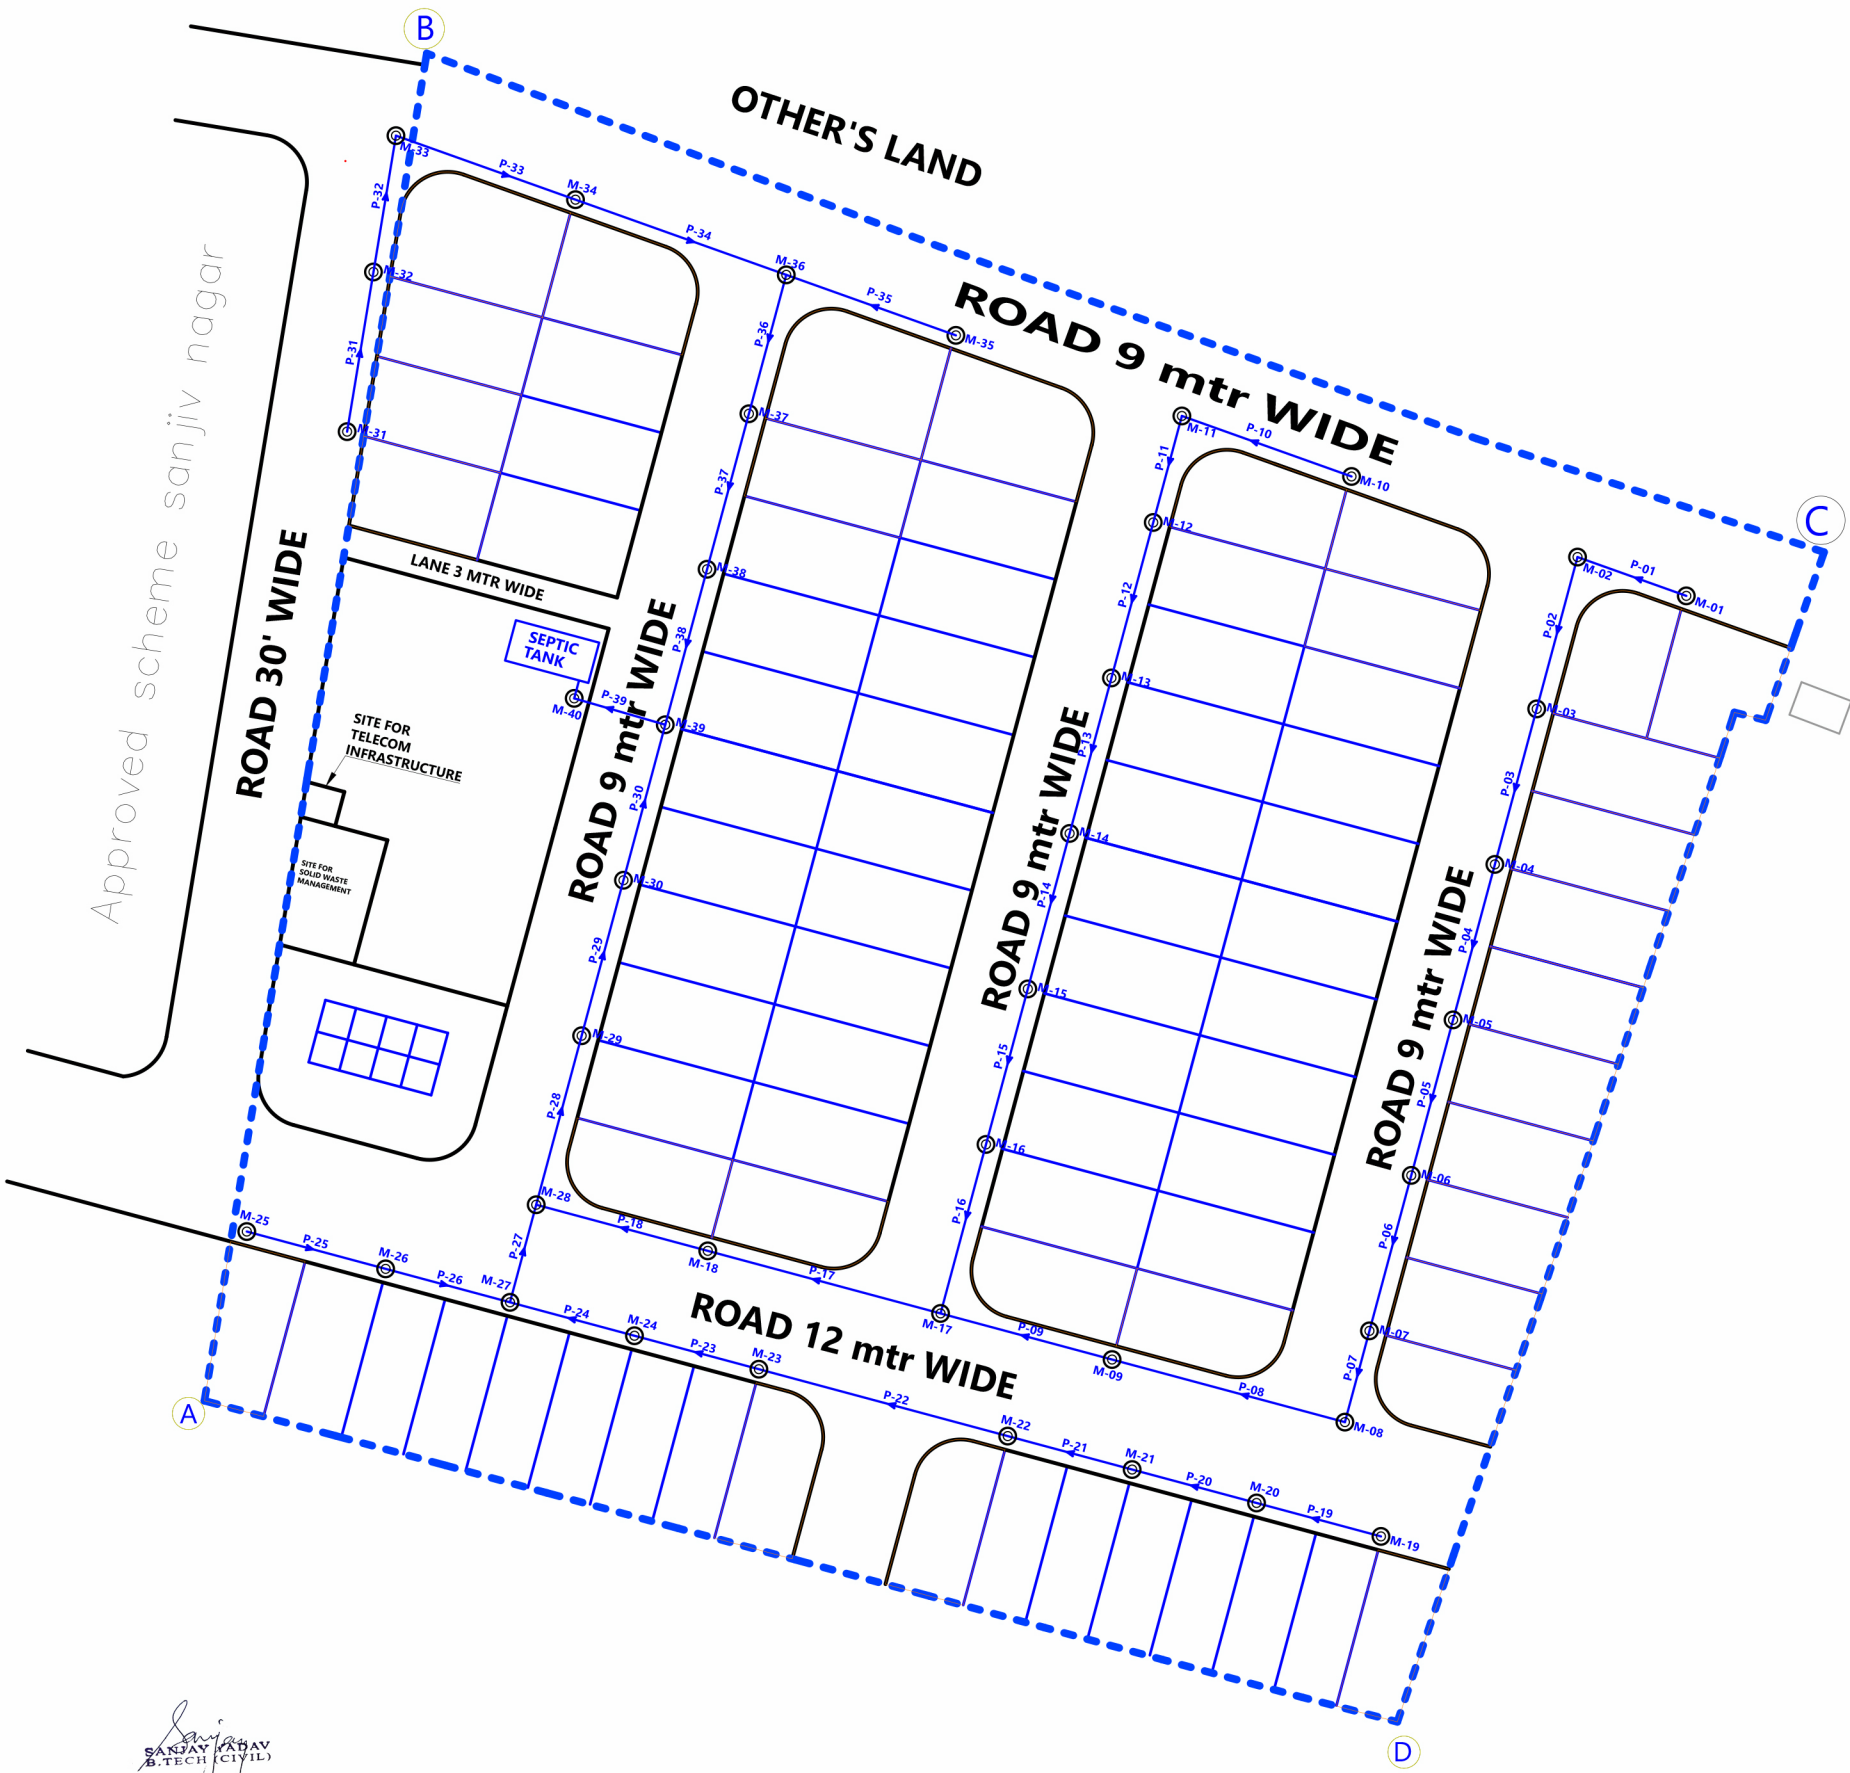

LEGENDS

	000 MM DIA SEWER LINE WITH FLOW DIRECTION
P-01	PIPE NUMBER
000/000/000	DIA / LENGTH / SLOPE (mm) (m) (1 in)
⊙	MANHOLE
M-01	MANHOLE NUMBER
GL	GROUND LEVEL
IL	INVERT LEVEL