

LAYOUT PLAN OF ELECTRIFICATION (TRANSFORMER , SOLAR ENERGY ETC.)

M/S. MEGA COUNTY TOWNSHIP PVT.LTD.

LAYOUT PLAN OF COLONY

AT KHASRA NO-193,191,509/204,510/205 AT


VILLAGE - CHANWADI KHURD, TEH.

TIJARA, DISTT. ALWAR.(RAJ.)

NOTE:-

SCHEME BOUNDARY	
KHASRA BOUNDARY	

S.NO.	LAND USE	SQM.	%TAGE
1.	RESIDENTIAL AREA	11367.96	47.70
2.	INFORMAL COMMERCIAL	669.16	2.81
3.	FACILITIES	2383.60	10.00
4.	PARK	1966.96	8.25
5.	ROAD	7446.32	31.24
6.	TOTAL SCHEME AREA	23834.00	100.00

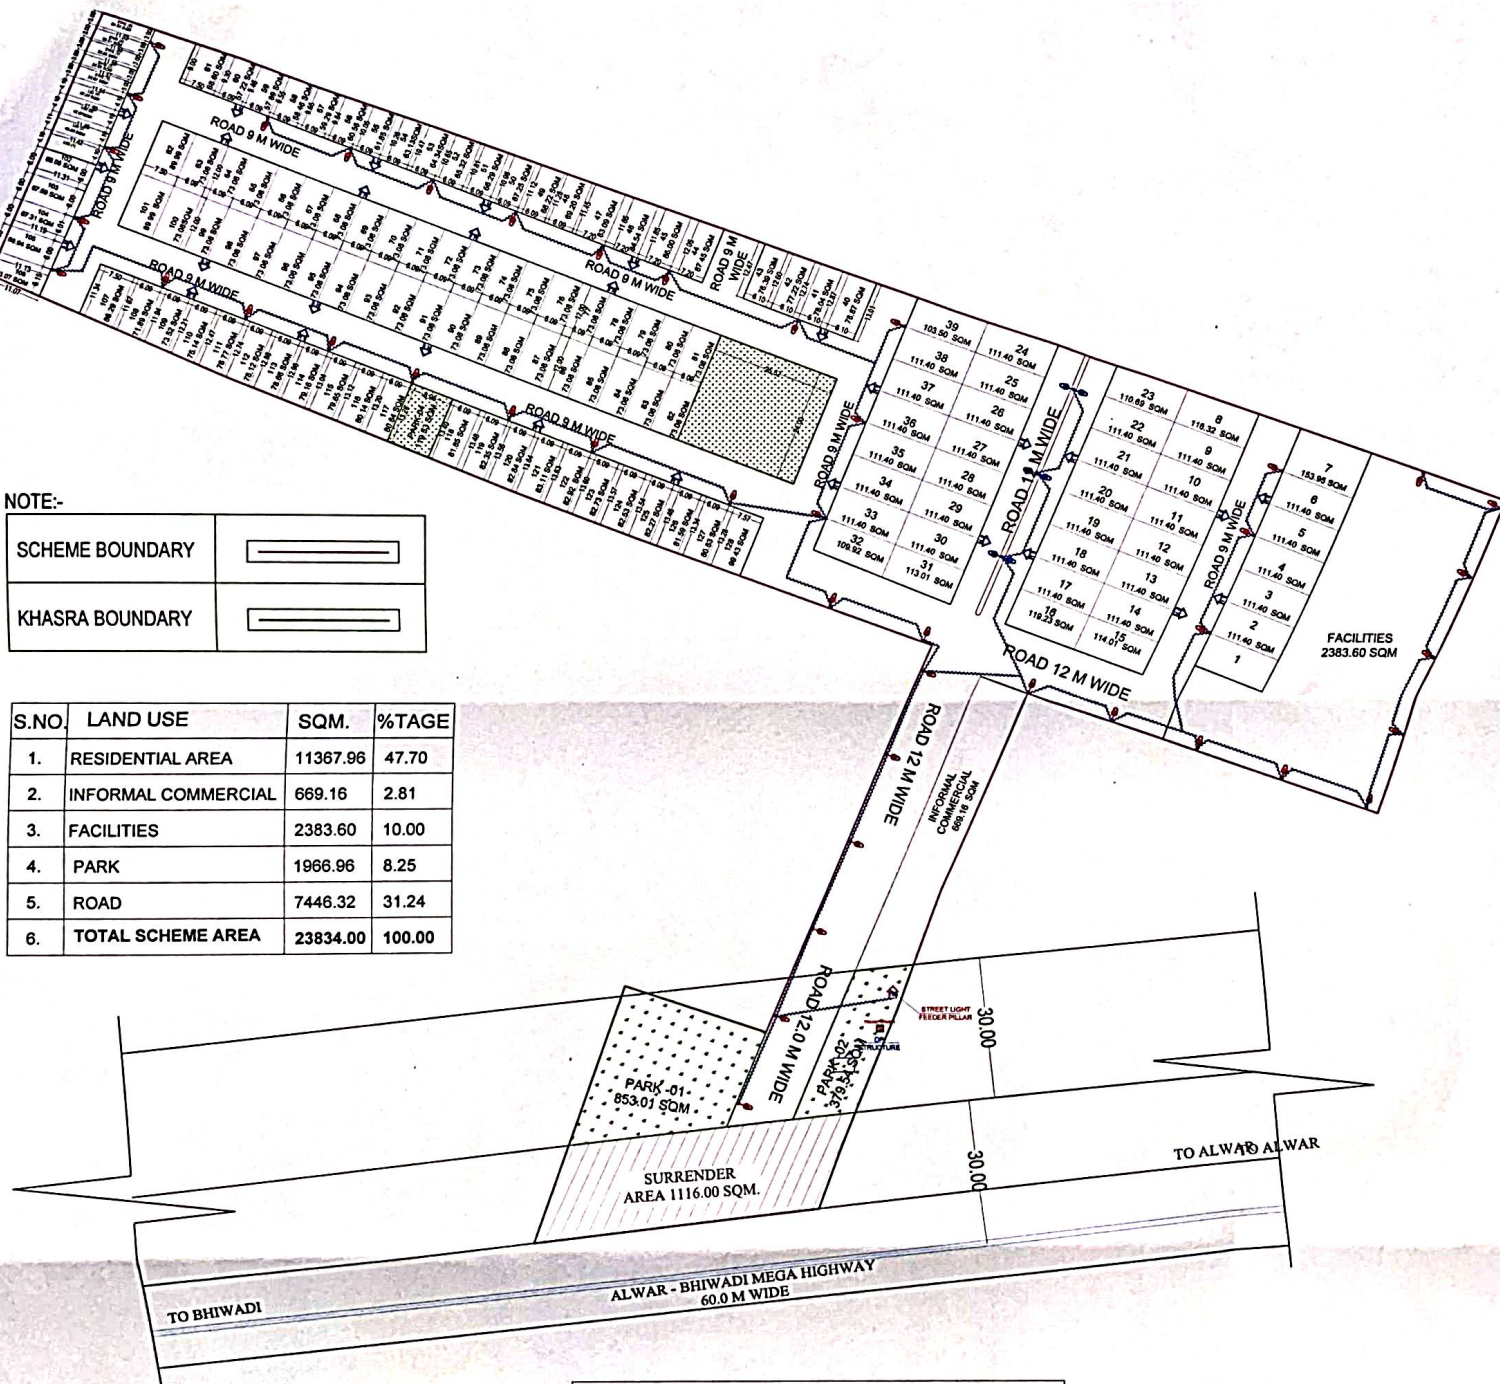

LEGEND

SR.NO.	SYMBOL	DESCRIPTION
1		SINGLE SIDE STREET LIGHT POLE (6.0MTR. H.T.)
2		TRANSFORMER WITH MAIN LT PANEL
3		STREET LIGHT FEEDER PILLAR
4		FEEDER PILLAR

For MGI Infratech Pvt. Ltd.

Navneet Kumar
Engineer

Auth. Signatory