


PROPOSED LAYOUT PLAN OF RAINWATER HARVESTING / RECHARGING
RANGLAL NAGAR AAWASIYA YOJNA

LAYOUT PLAN OF KHASRA NO. 528/373, CHARAN KA BAS ROAD,
DASA KI DHANI,SIKAR
REVENUE VILL. -DASA KI DHANI, TEH& DIST.-SIKAR (RAJ.)
FOR- 90A AND RESIDENTIAL CONVERSION
APPLICANT:- RANGLAL S/O KHUMANA RAM

URBAN IMPROVEMENT TRUST
SIKAR

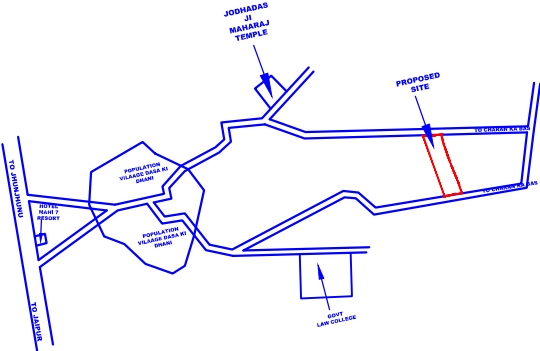

KEY-PLAN
Not To Scale

AREA ANALYSIS

S.N.	LAND USE	AREA (sq.mtr.)	%	
1.	RESIDENTIAL	3141.71	61.69%	64.71%
2.	INFORMAL COMMERCIAL	0153.79	03.02%	
3.	MOBILE TOWER	0011.07	00.22%	
4.	S.W.M	0052.06	01.02%	
5.	AREA SURR. IN 24.00/18.00 M. ROAD	0503.41	09.88%	34.05%
6.	ROAD	1230.96	24.17 %	
TOTAL		5093.00	100.00 %	

SCHEME PLOTS DETAIL

	PARTICULARS	NO.
1.	RESIDENTIAL PLOT'S	22
2.	INFORMAL COMMERCIAL	3
3.	MOBILE TOWER	1
4.	S.W.M	1


-----	SCHEME BOUNDARY
-----	KHASRA LINE
-----	PLOT BOUNDARY
-----	SURR. AREA IN 24.00/18.00 METER ROAD
-----	SETBACK LINE

NOTE : ALL DIMENSIONS ARE IN METER

SCALE-1 C.M. = 5.0 MTR

LEGEND

	750mm x 750mm ROAD GULLY CHAMBER
	200MM RAIN WATER PIPE
	RAIN WATER HARVESTING PIT
	Flow Direction

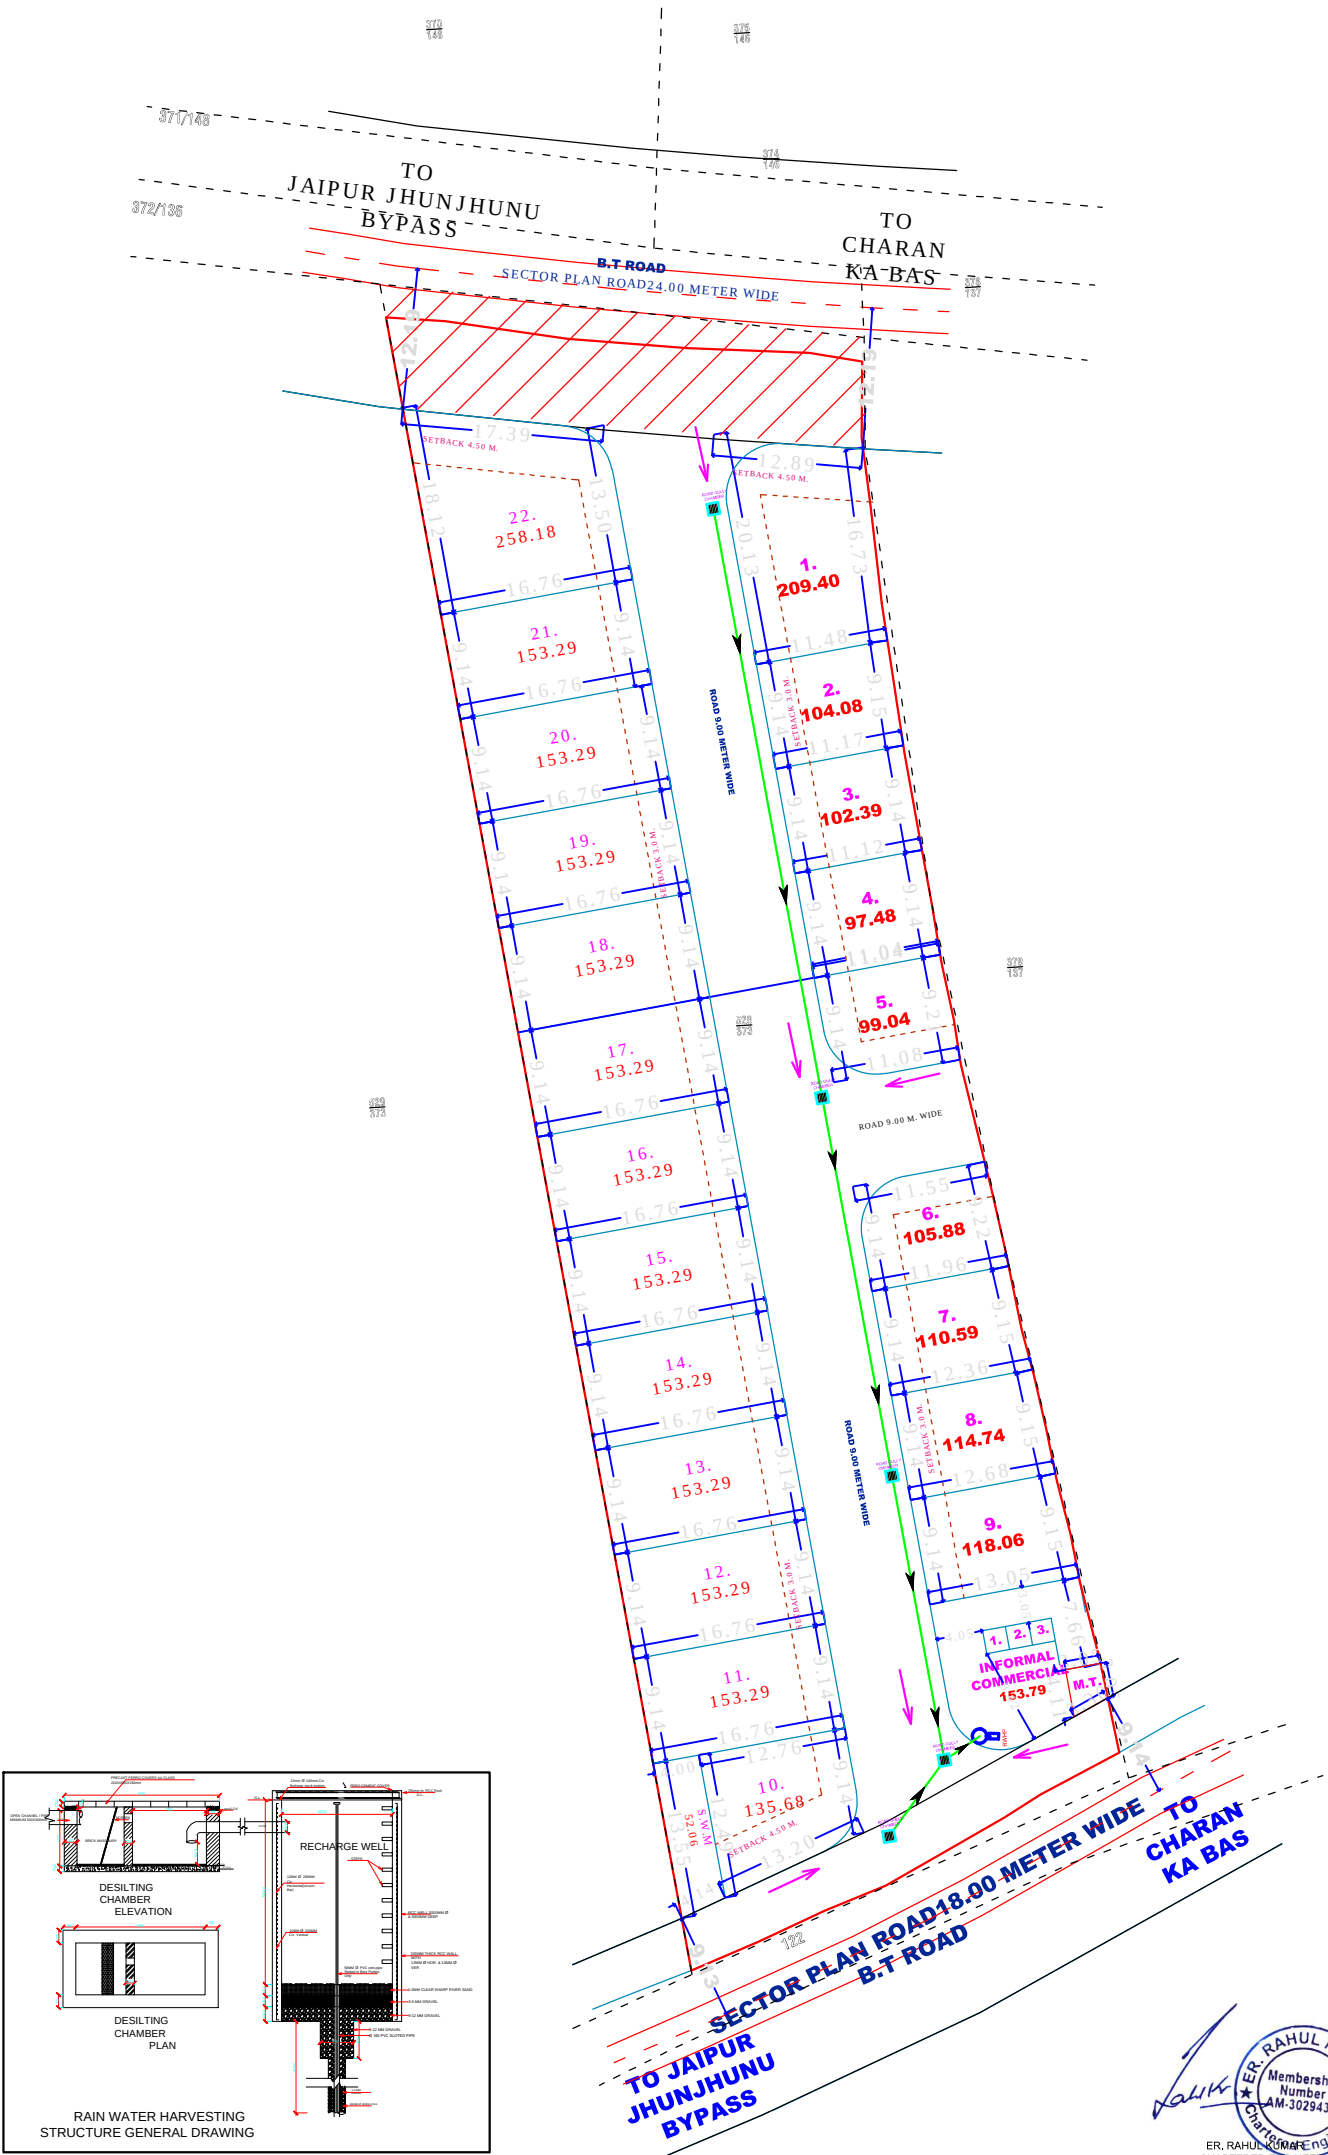

ER. RAHUL KUMAR
Membership Number AM-3029436
Chartered Engineer