


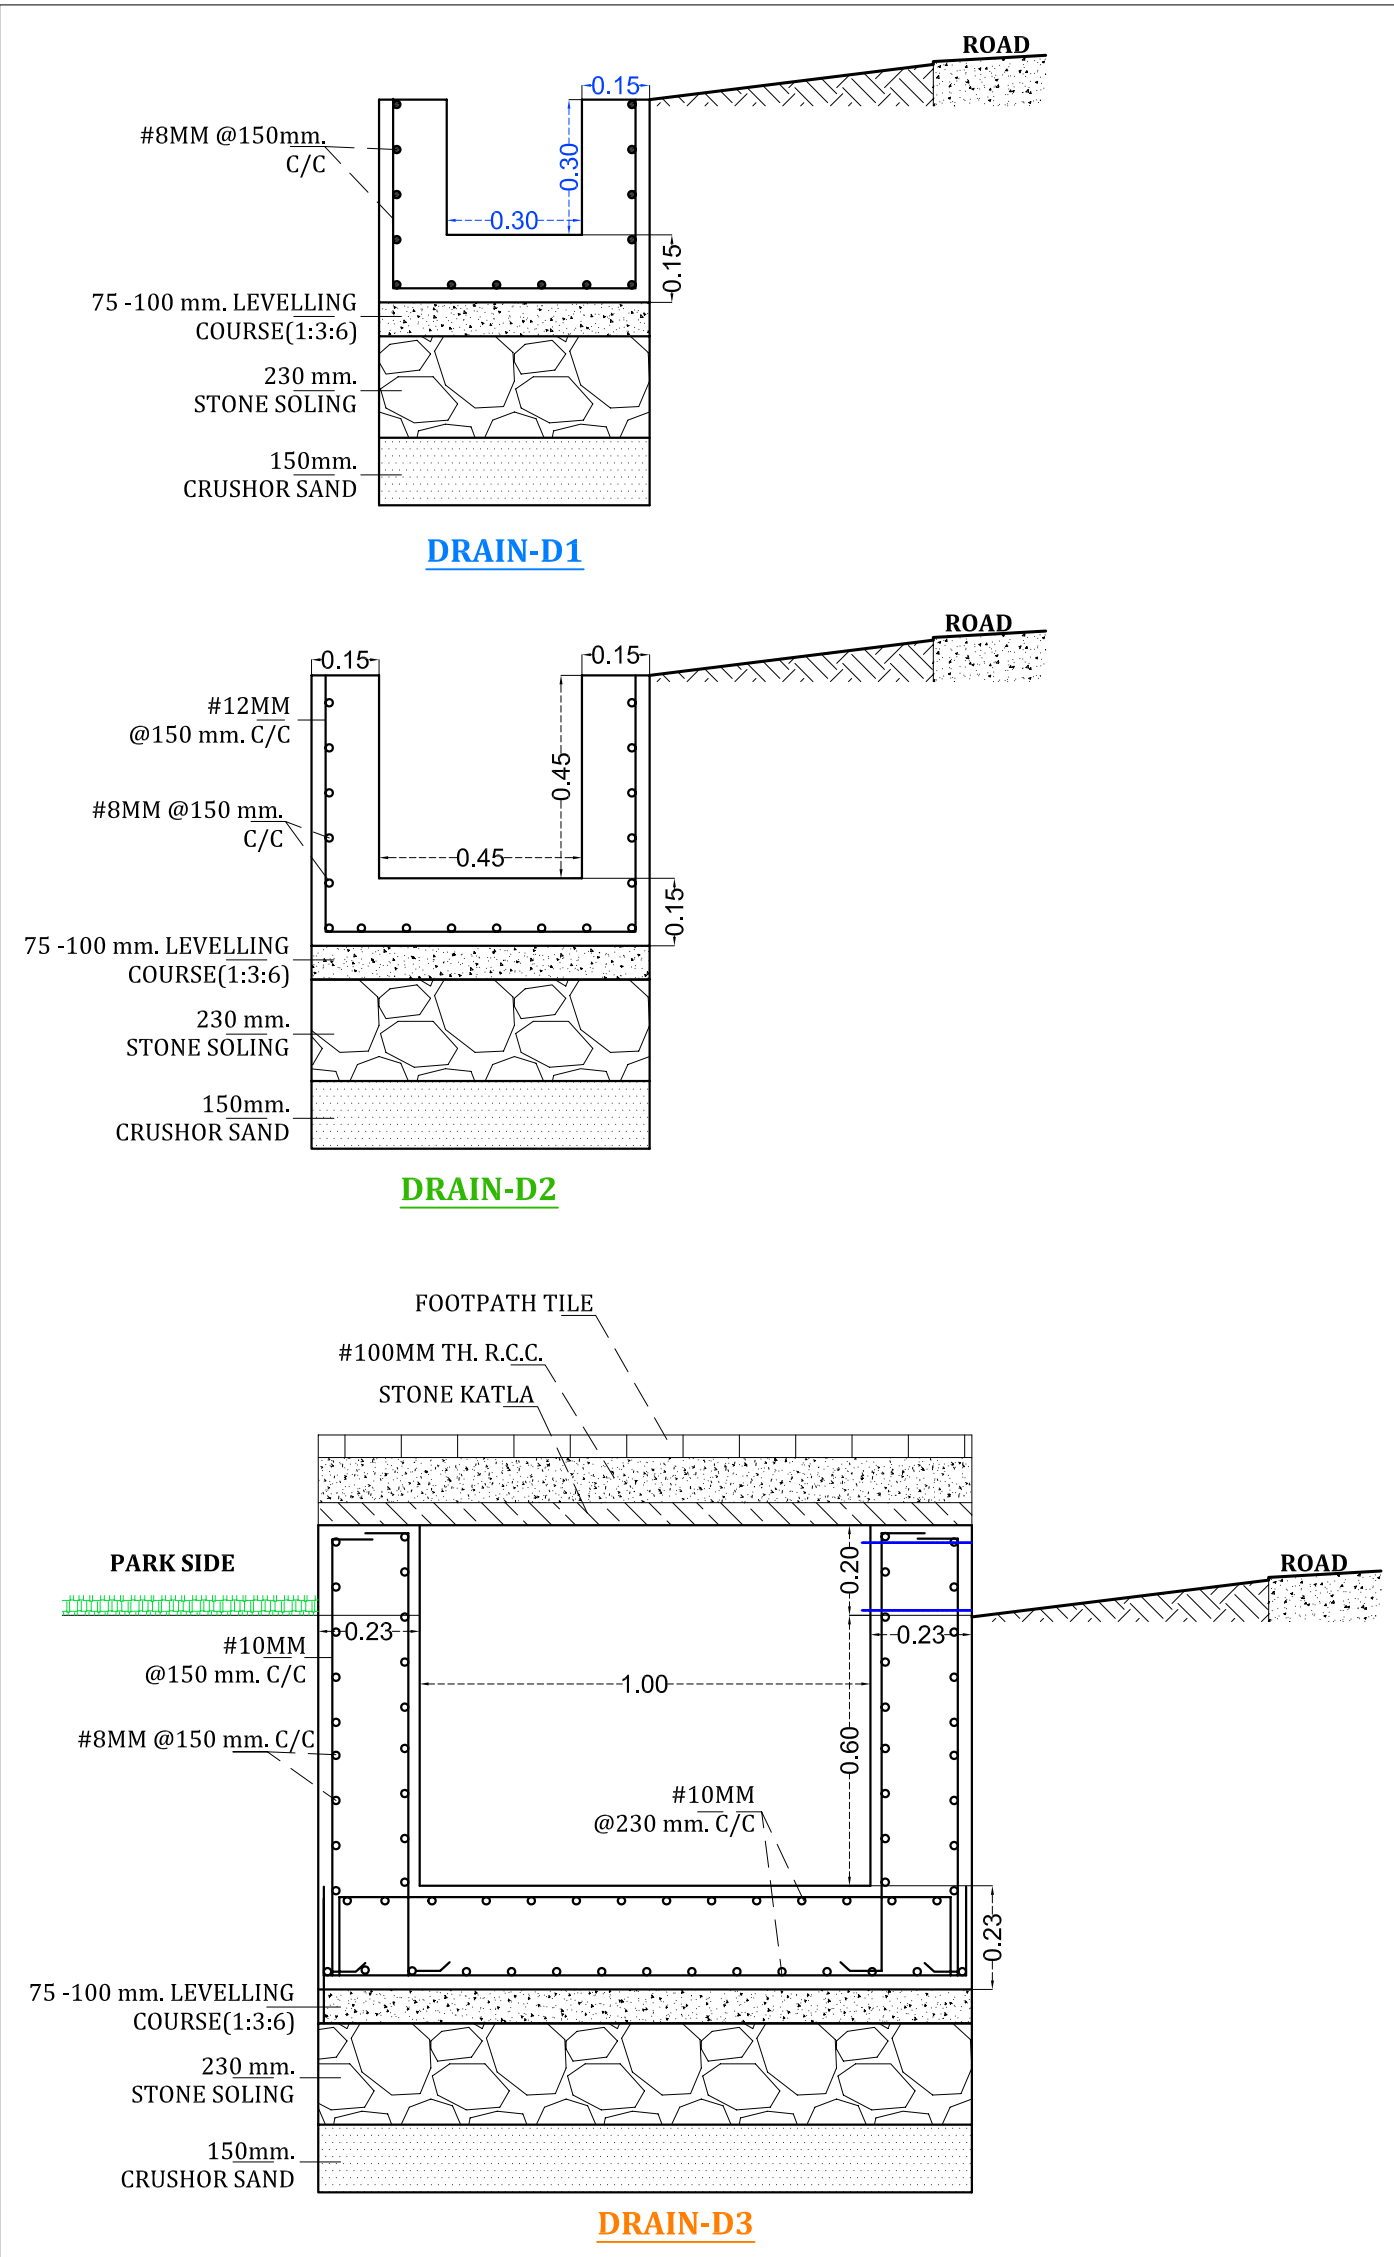

LEGEND		
	OLD SYMBOL	NEW SYMBOL
PRIMARY -D1		
SECONDARY -D2		
TERTIARY - D3		
ROAD TOP LEVEL	R.T.L. 100.00	 R.T.L. 100.00
DRAIN TOP LEVEL	D.T.L. RTL-0.1	 D.T.L. RTL-0.1
DRAIN BED LEVEL	D.B.L. 99.25	 D.B.L. 99.25

PROPOSED ROADS ANDSANITATION LAYOUT

SOUTH-X- RESIDENTIAL COLONY BLOCK-A

AT RAIPURA KAITHUN ROAD
NEAR N.H. 27 VILLAGE DHAKAR KHERI
TEH. LADPURA DISTT. KOTA- (RAJ.)

CONSULTANTS:-

AAKAAR CONSULTANTS

129, MA HAVEER NAGAR - II ,
KOTA.

PHONE -2421399 ,MOB. 94141-86099

Er. Piyush Kumar Goyal
Chartered Engineer
B.E. (Civil)
M.E. (Water Engg.)