



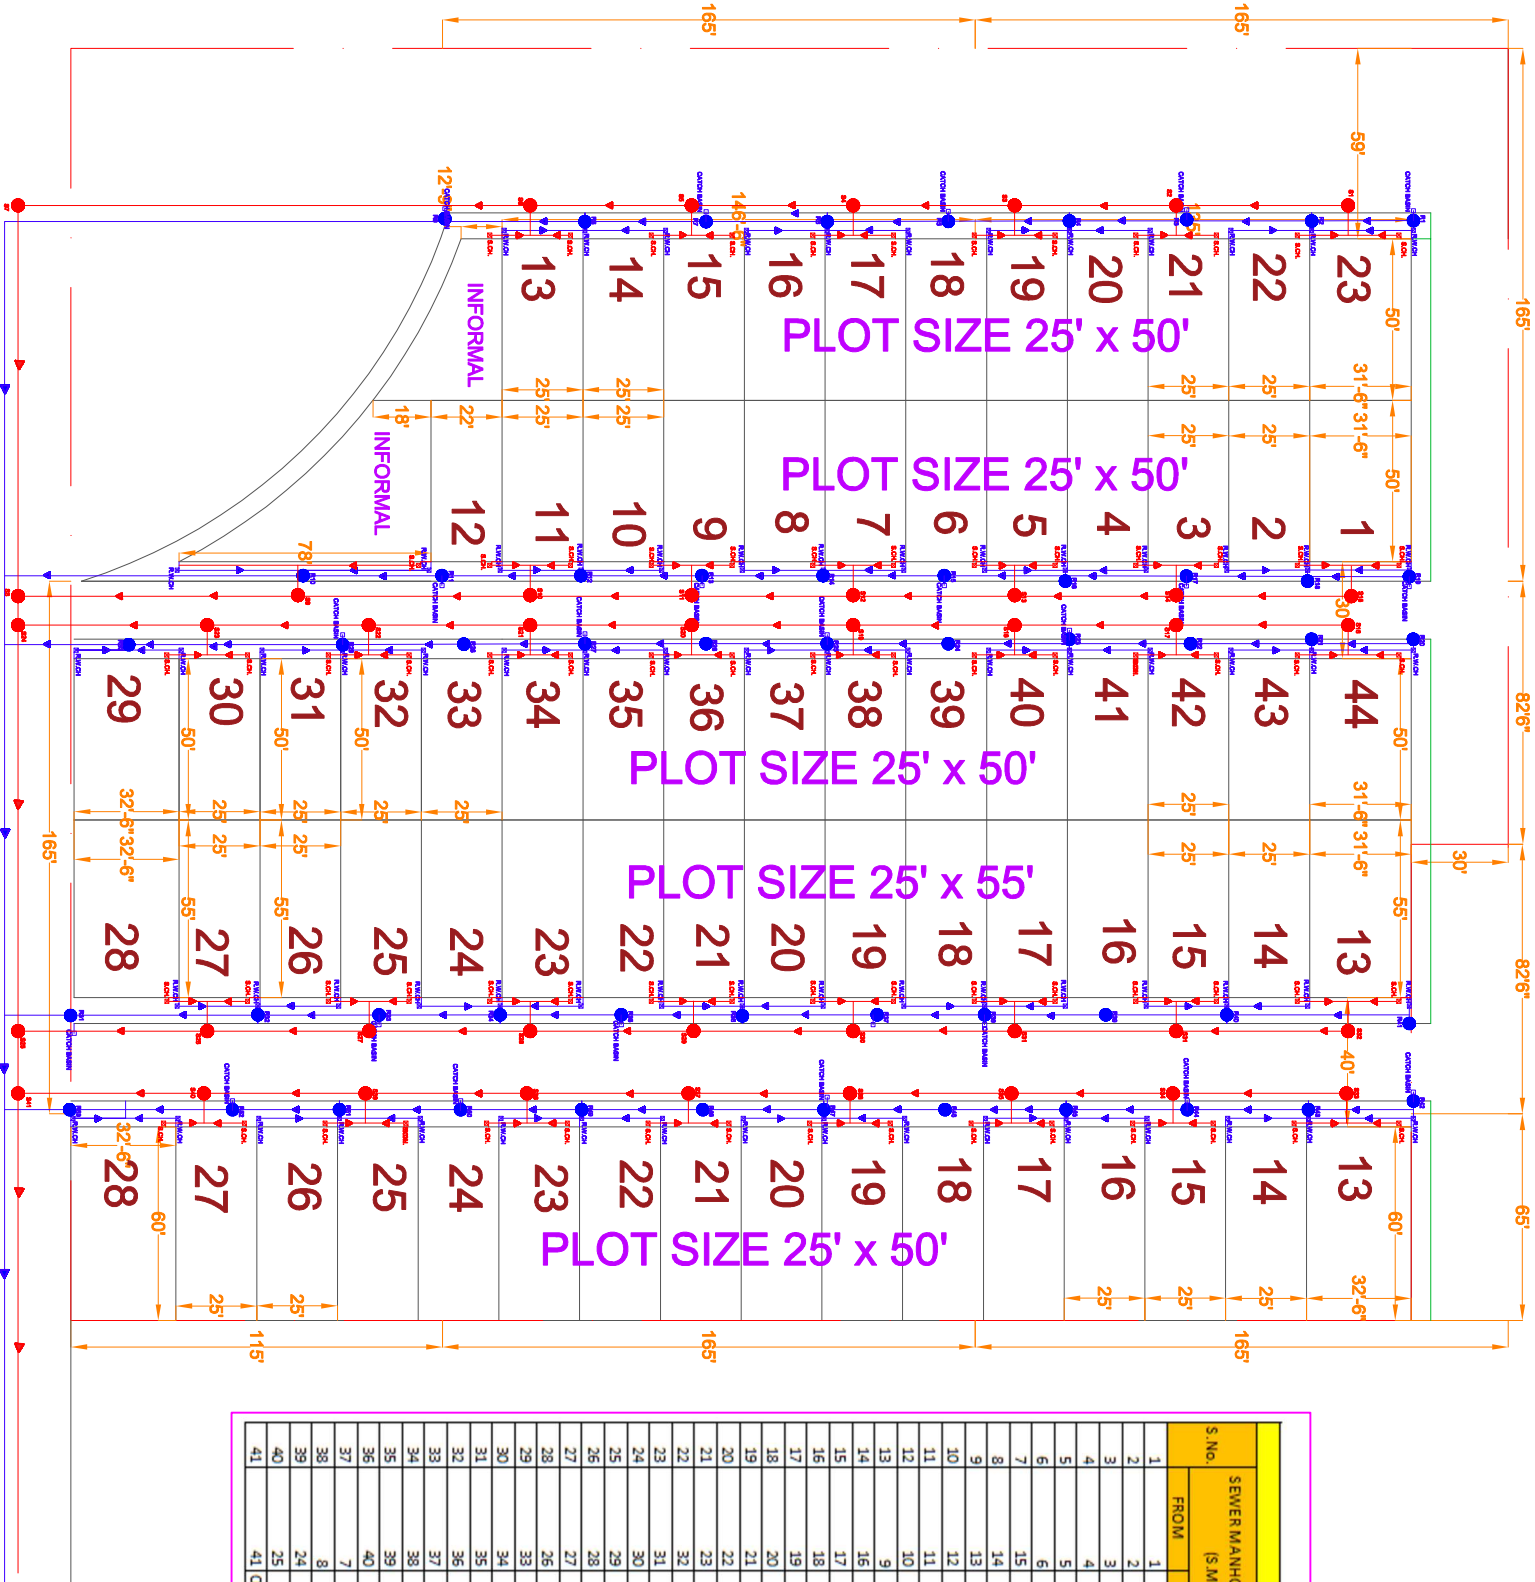

MASTER PLAN ROAD 100' WIDE

RSE 9 S AND T BLOCK SEWER									
S.No.	SEWER MANHOLE CHAMBER (S.M.C.)		LENGTH (FT IN)		LENGTH (METRE)		SLOPE		MANHOLE COVER DIAMETER
	FROM	TO	FEET	INCH	M	MM	MM	MM	MM
1	1	2	53	3	16	20	900	600	
2	2	3	50	0	15	20	900	600	
3	3	4	50	0	15	20	900	600	
4	4	5	50	0	15	20	900	600	
5	5	6	50	0	15	20	900	600	
6	6	7	150	0	46	60	900	600	
7	15	14	54	3	17	20	900	600	
8	14	13	50	0	15	20	900	600	
9	13	12	50	0	15	20	900	600	
10	12	11	50	0	15	20	900	600	
11	11	10	50	0	15	20	900	600	
12	10	9	72	0	22	20	900	600	
13	9	8	86	8	26	40	900	600	
14	16	17	53	3	16	20	900	600	
15	17	18	50	0	15	20	900	600	
16	18	19	50	0	15	20	900	600	
17	19	20	50	0	15	20	900	600	
18	20	21	50	0	15	20	900	600	
19	21	22	50	0	15	20	900	600	
20	22	23	50	0	15	20	900	600	
21	23	24	58	6	18	20	900	600	
22	32	31	53	3	16	20	900	600	
23	31	30	50	0	15	20	900	600	
24	30	29	50	0	15	20	900	600	
25	29	28	50	0	15	20	900	600	
26	28	27	50	0	15	20	900	600	
27	27	26	58	0	18	20	900	600	
28	26	25	53	9	16	20	900	600	
29	33	34	53	9	16	20	900	600	
30	34	35	50	0	15	20	900	600	
31	35	36	50	0	15	20	900	600	
32	36	37	50	0	15	20	900	600	
33	37	38	50	0	15	20	900	600	
34	38	39	50	0	15	20	900	600	
35	39	40	50	0	15	20	900	600	
36	40	41	57	6	18	20	900	600	
37	7	8	13	0	4	20	900	600	
38	8	24	9	0	3	20	900	600	
39	24	25	125	0	38	60	900	600	
40	25	41	19	0	6	20	900	600	
41	41 OUT		50	0	15	20	900	600	

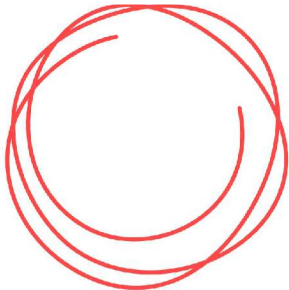

PROJECT:-
RSE 9 S AND T BLOCK

LOCATION:-
SRIGANGANAGAR

DRAWING TITLE:-
SEWER LINE LAYOUT

DATE:-
29/07/2024

GENERAL NOTES:-

Address as per Layout Approval Letter vide Letter No. : Nijojan/2024/3002 Dated : 28-02-2024
Killa No. 11/2, 12/4, 13/1, 18/2, 19, 20/2, 21/1, 22/2, 23/3, Square No. 31, Chak 4A Chotti Teh. & Dist. Sri Ganganagar, (Raj.) - 335001

Er. Piyush Bhardwaj
B. Tech (Civil)