

dzekad	Hkw ml; ksx	ksS=Qy (%sk)	izfr (%)
1.	wkolkh;	3431.55	57.84%
2.	[kqnZ k; O; olk; d (INFORMAL WITH P.L.)	222.13	03.74%
(A) TOTAL AREA (1 TO 2)		3653.68	61.58%
3.	ikdZ' ,oo [kqyk ksS=	305.42	05.15%
4.	MOBILE TOWER	10.24	00.17%
5.	S.W.M. (SOLID WASTE MANAGEMENT)	54.16	00.91%
6.	;katuk IM+d ksS=	1909.82	32.19%
(B) TOTAL AREA (3 TO 6)		2279.64	38.42%

IN KHASRA NO.- 53, 516/53, 56/343, 57/344
AT VILLAGE- RAMCHANDRAPURA, TEH.-SANGANER, JAIPUR (RAJ.)
SCALE :- 1 : 500 OR (1CM = 5.0 Mt.)




△ SLOPE DIRECTION

J-	JUNCTION NO.
FL -	ROAD FINISHED LEVEL
D-	DEPTH

P- PIPE NO.
L- LENGTH
D- DIAMETER

90MM PIPE- LENGTH -315MTR

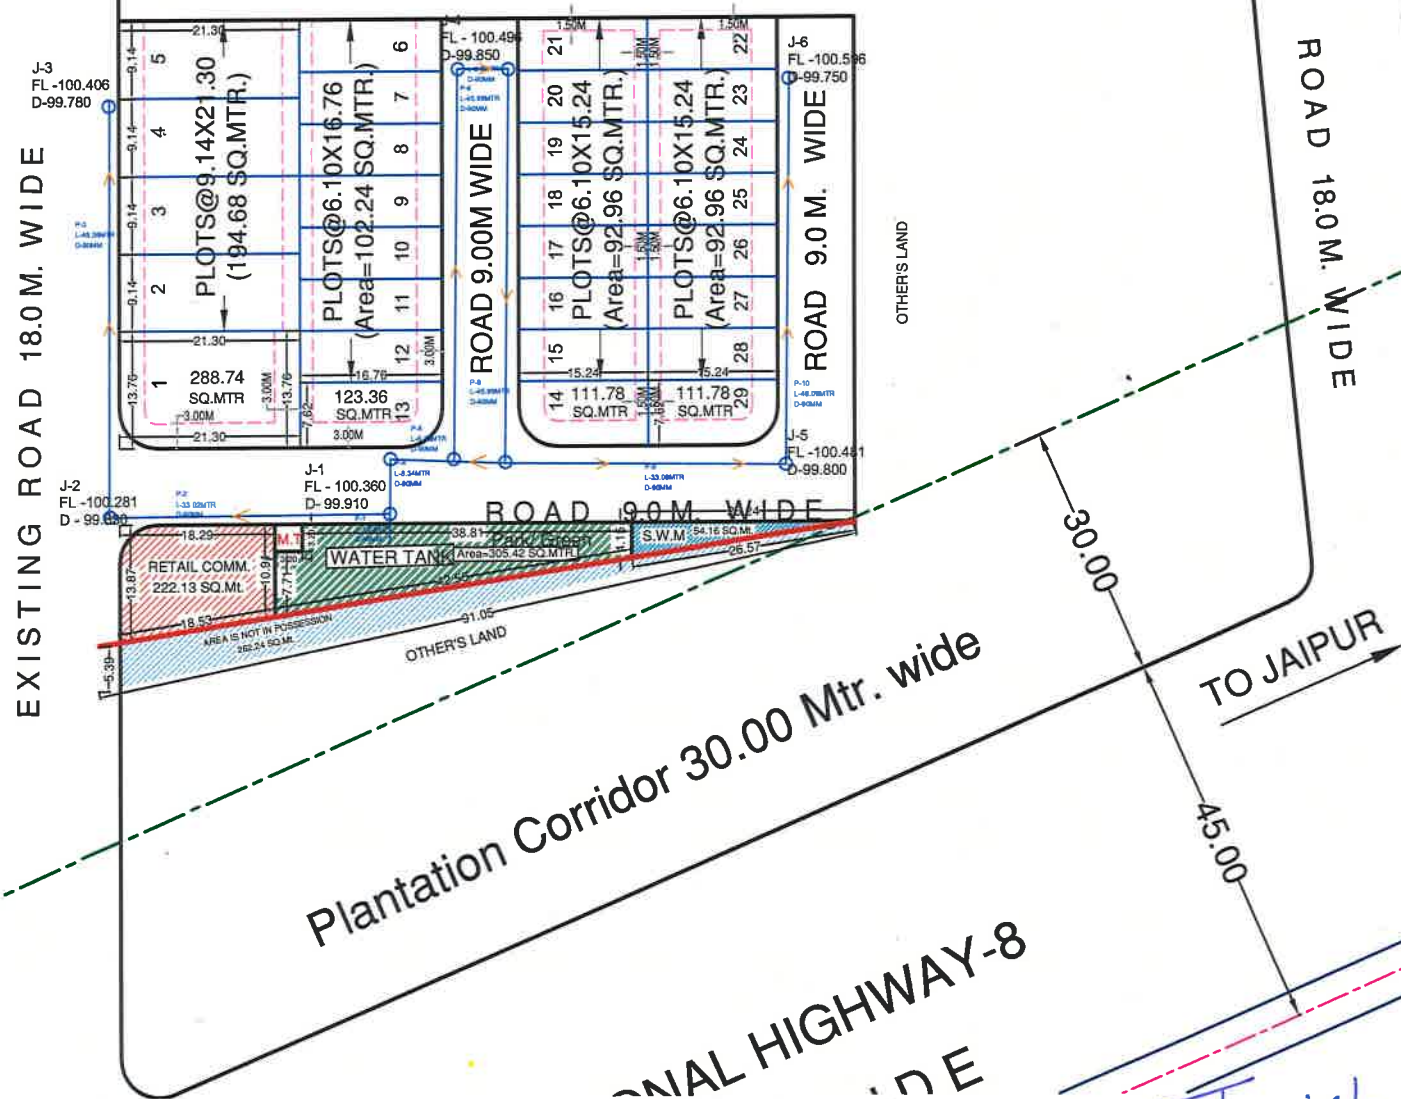

Tanish
ET. TANISH AGRAWAL
 B.TECH (Civil)
 Ser No. 021109