



LAYOUT PLAN OF RAIN WATERER HARVESTING SYSTEM FOR"RIYASAT COMMERCIAL HUB ZONE-A"
WATER HARVESTING_"RIYASAT COMMERCIAL HUB ZONE-A"

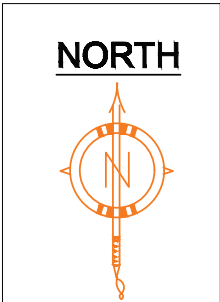

ZDP ROAD 48.0 MT. WIDE

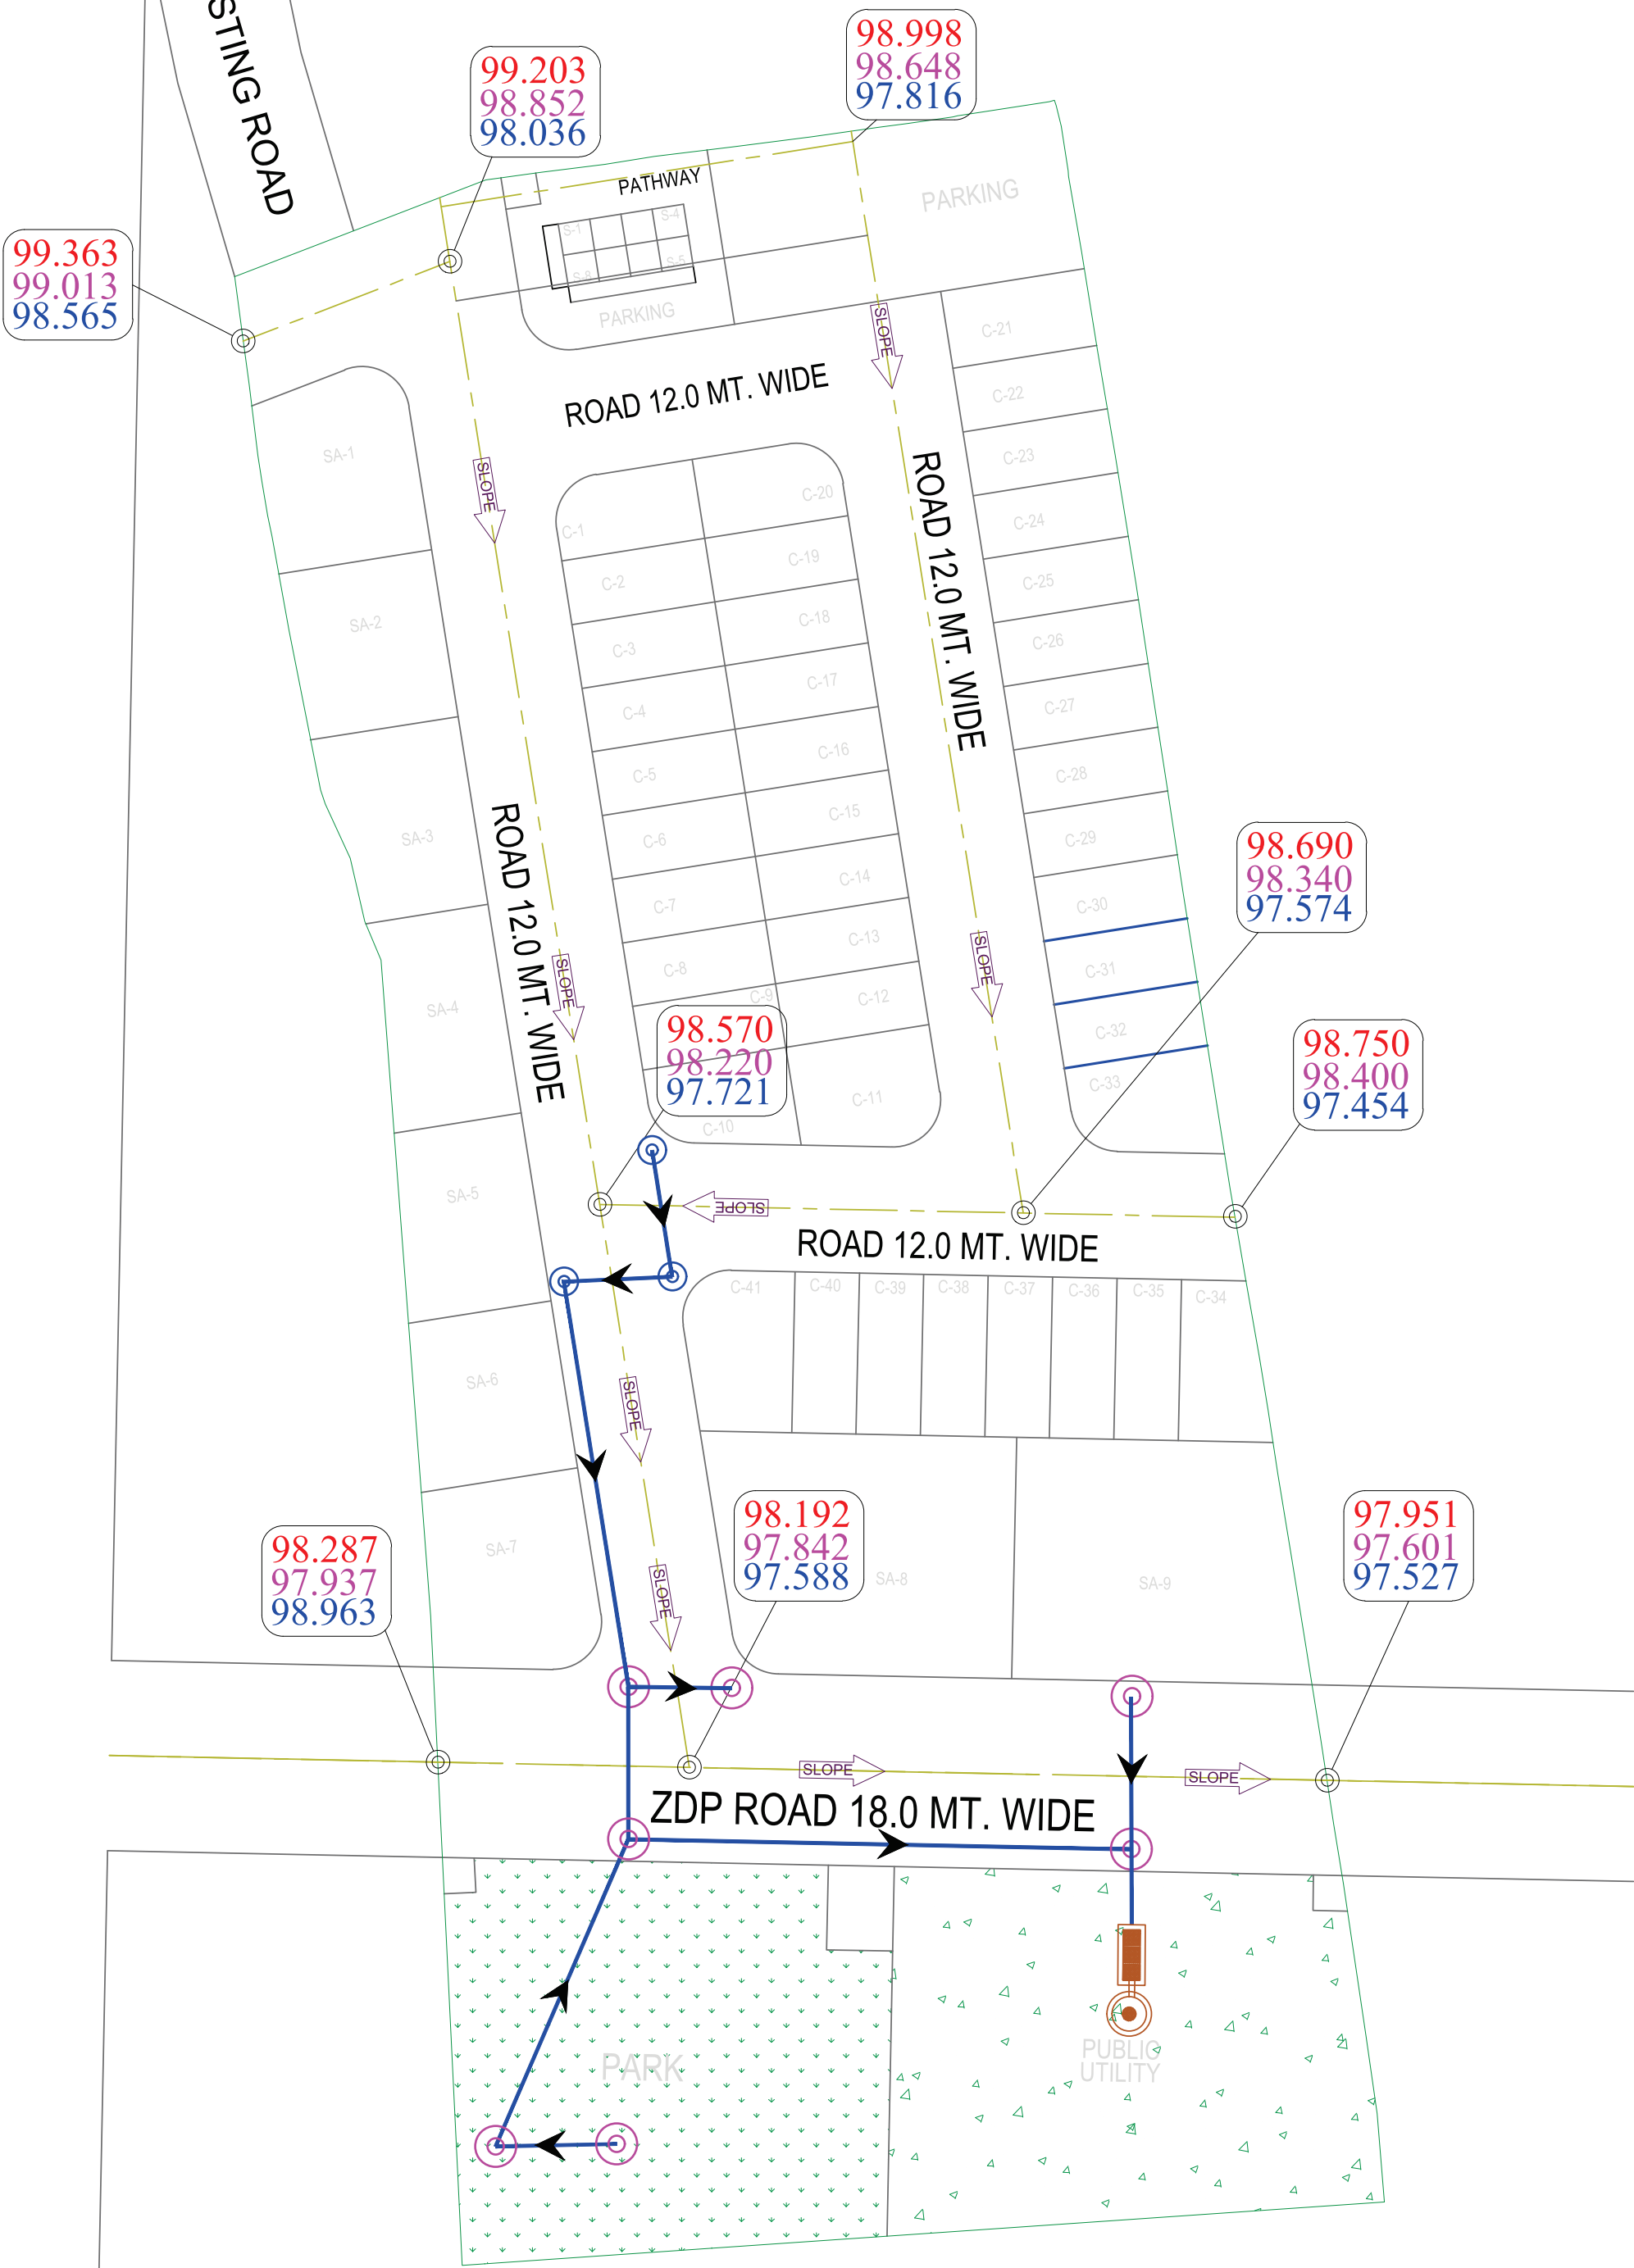


ER. VIKAS SHARMA
B.TECH (CIVIL)

LEGENDS:-		
Symbols	Relation To	NOs./LEN.
	PRECAST MANHOLE 450 DIA X 900 AS/ SLOPE	9
	PRECAST MANHOLE 600DIA X 1000 AS/ SLOPE	1
	160 MM U-PVC PIPE (SN-8)	135 Mtr.
	200 MM U-PVC PIPE (SN-8)	8 Mtr.
	Rainwater Harvesting Line Slope	
	Rainwater Harvesting Collection Pit	1 NOS.
	Road Slope	
	Proposed Road Finished Levels Proposed Road Formation Levels Natural Ground Levels	