


PROPOSED RAIN WATER STORM NETWORK LAY OUT PLAN OF "GOVIND BAGH - PEARL"

KHASRA NO.-1047 TO 1051

AT VILLAGE :- BEELWA KALA TEH.:- SANGANER, JAIPUR.

SCALE:- 1:350

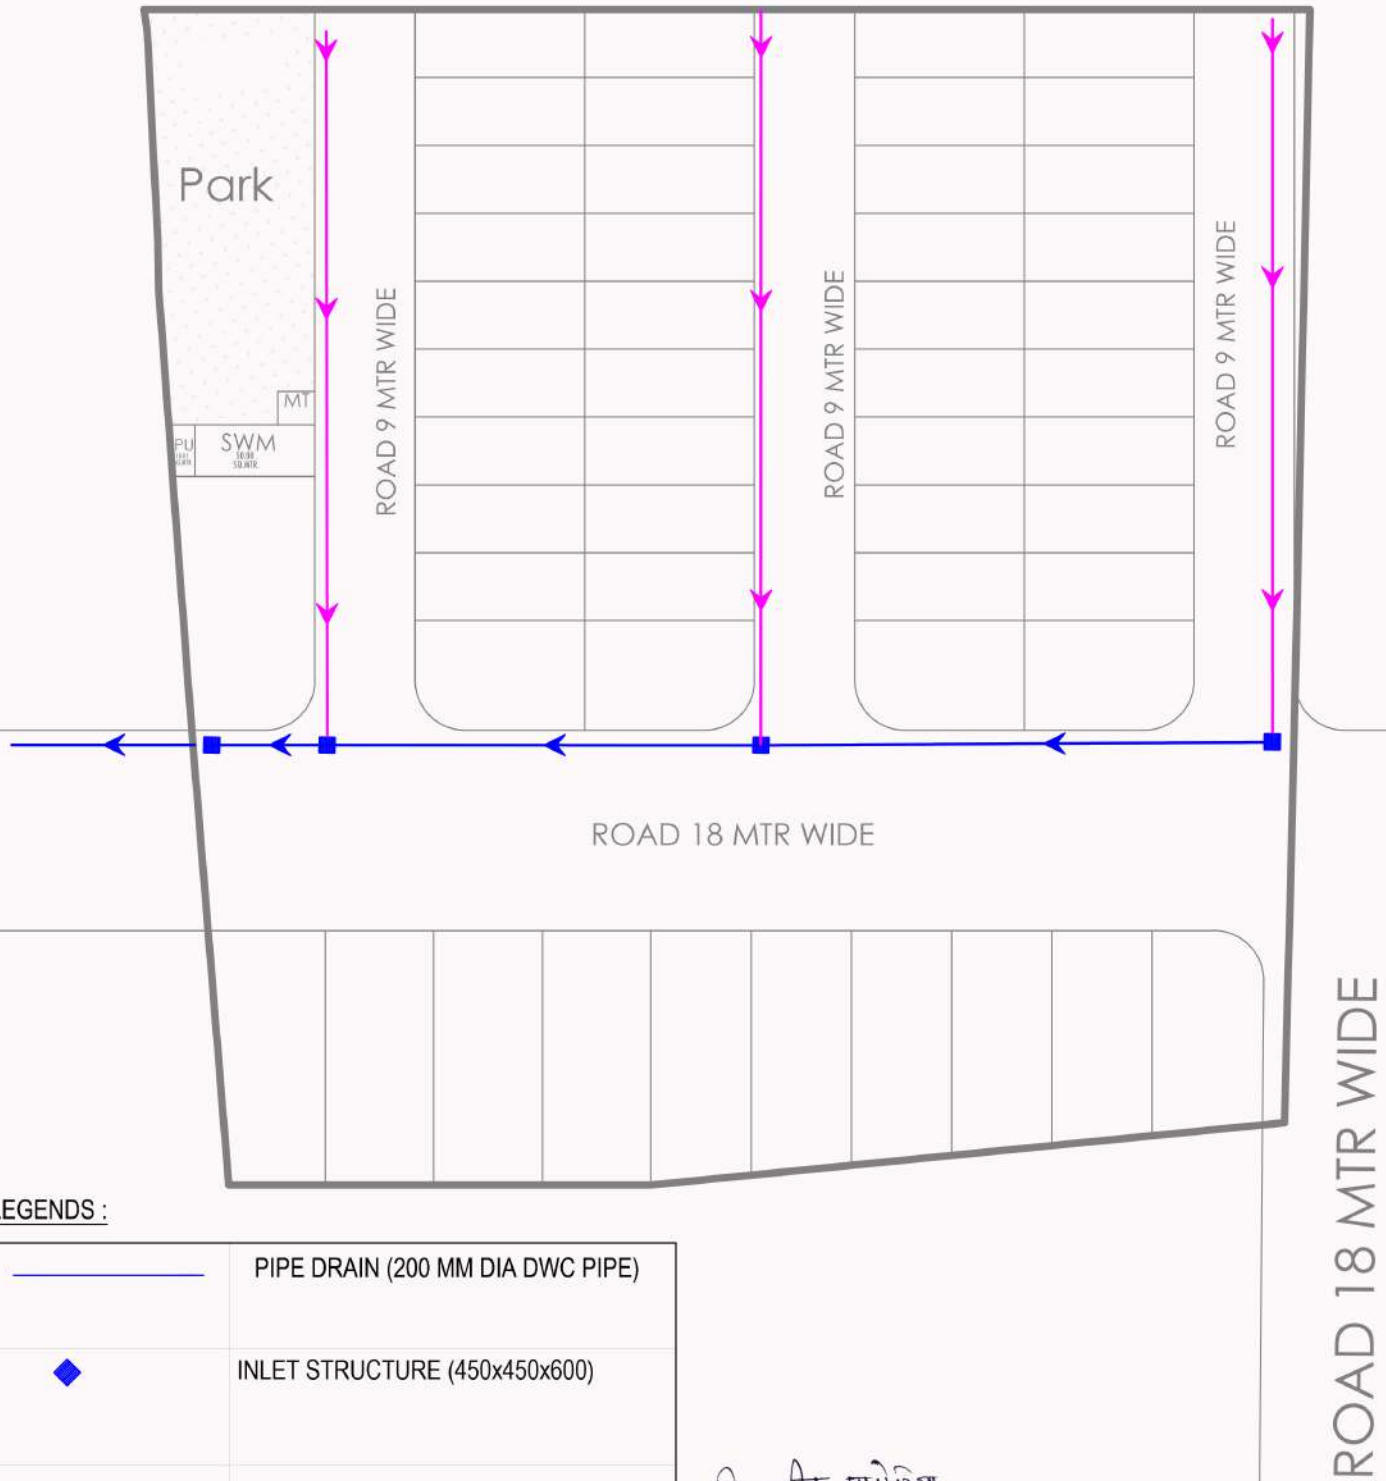

LEGENDS :

	PIPE DRAIN (200 MM DIA DWC PIPE)
	INLET STRUCTURE (450x450x600)
	FLOW DIRECTION
	SAUCER DRAIN

NOTE:

1. ALL DIMENSIONS ARE IN METER, DIAMETER IN MILLIMETER & SLOPE IN 1:5,
2. RCC NP-3/ NP-2 PIPE SHALL BE USED.

दिव्याजीत मारोठिया
DIVYAJEET MAROTHIYA
B. TECH (CIVIL)


PROPOSED WATER SUPPLY NETWORK LAY OUT PLAN OF

"GOVIND BAGH - PEARL"

KHASRA NO.-1047 TO 1051

AT VILLAGE :- BEELWA KALA TEH.:- SANGANER, JAIPUR.

SCALE:- 1:350

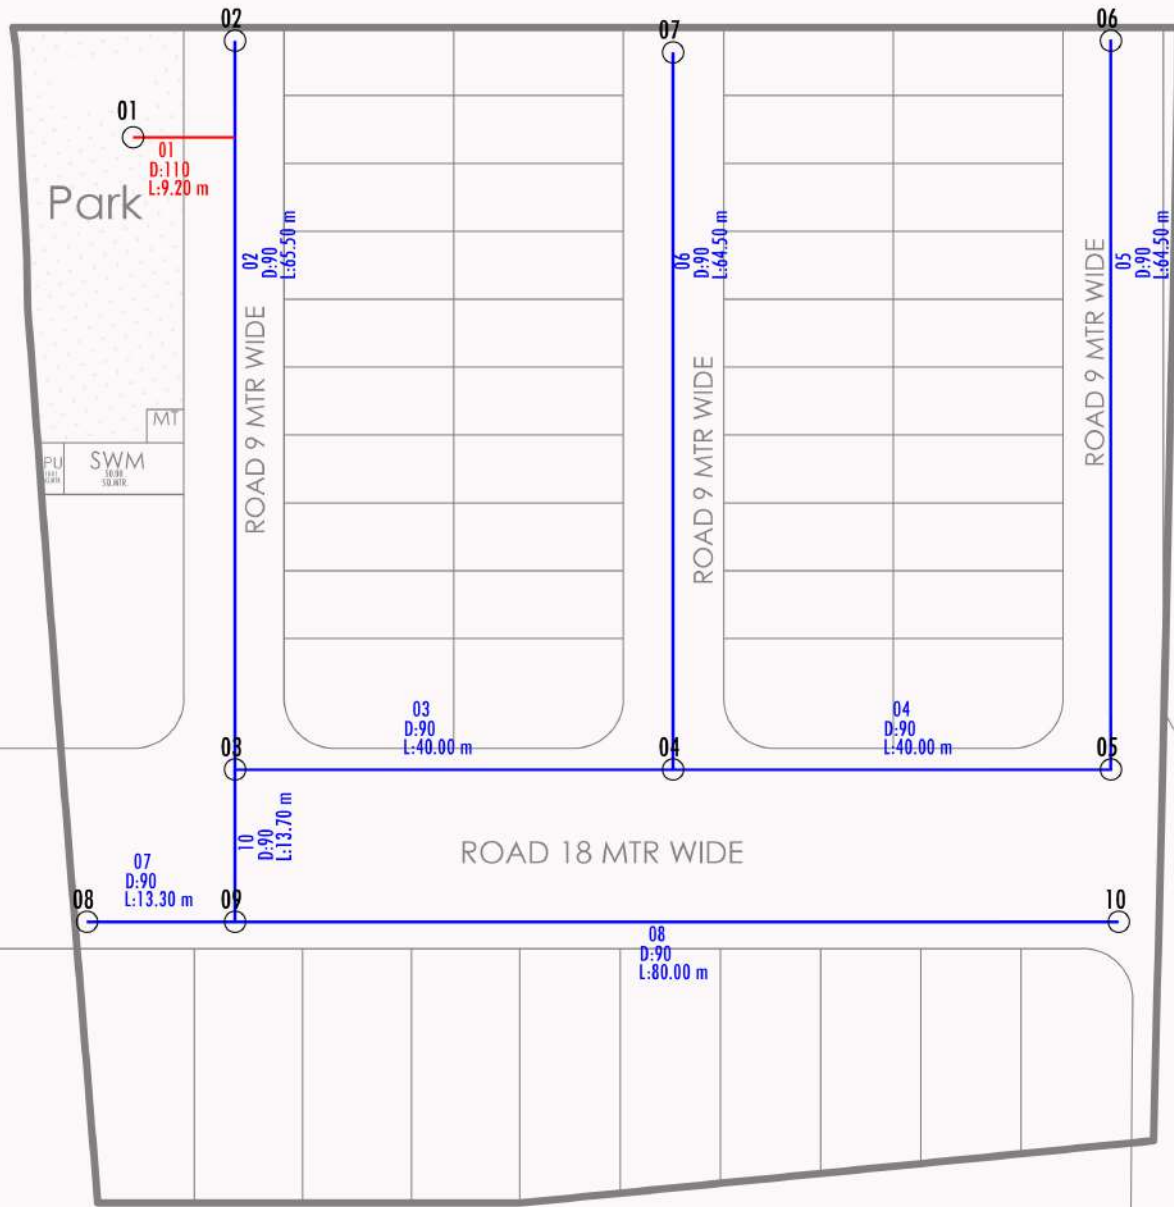

LEGENDS:


25 P:18.02m	NODE NODE NUMBER PRESSURE
21 D: 90.0 L:11.50m	PIPE NUMBER DIAMETER (MM) LENGTH (M)

uPVC PIPE DIA DETAILS:


S.No.	COLOUR	DIAMETER
1.	Blue	90 MM
2.	Red	110 MM
3.	Green	140 MM

दिव्यजीत मारोठिया
DIVYAJEET MAROTHIYA
B. TECH (CIVIL)


ROAD 18 MTR WIDE

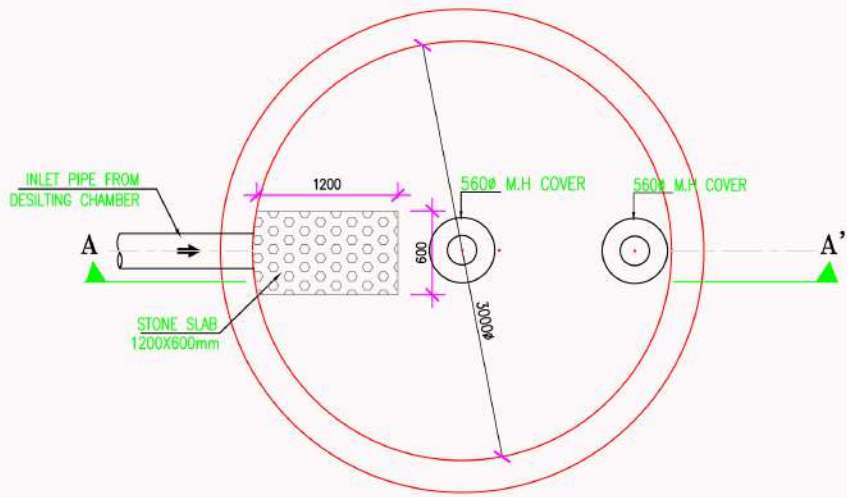


PLAN OF RECHARGE WELL

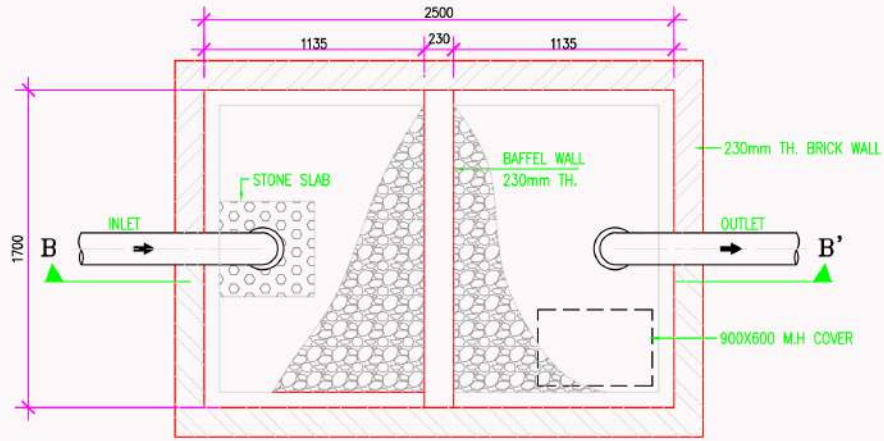

PLAN OF DESILTING CHAMBER

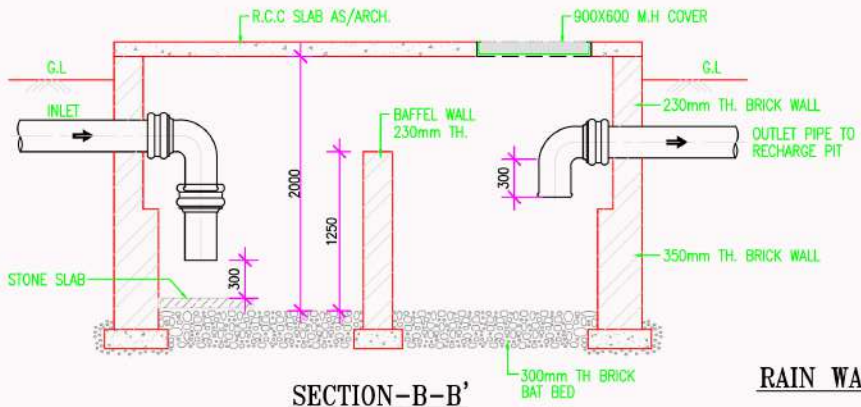

SECTION-B-B'

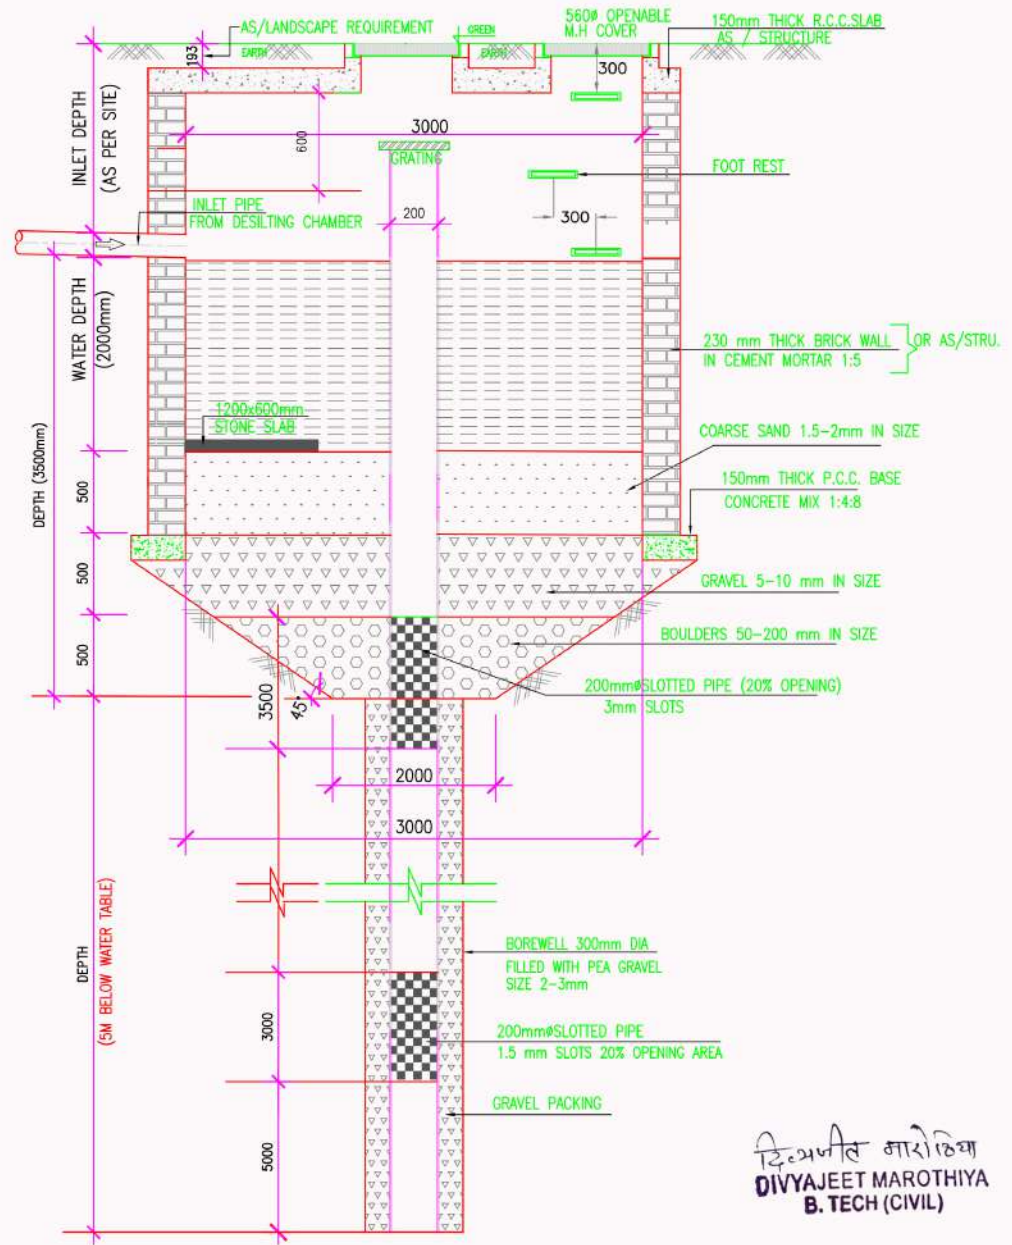

SECTION-A-A'

दिव्याजीत मारोठिया
DIVYAJEET MAROTHIYA
B. TECH (CIVIL)


DRG. TITLLE

RAIN WATER HARVESTING PIT
"GOVIND BAGH - PEARL"
DETAILED LAYOUT

RAIN WATER HARVESTING TANK

PLAN OF SOAKE PIT WELL

"GOVIND BAGH - PEARL"

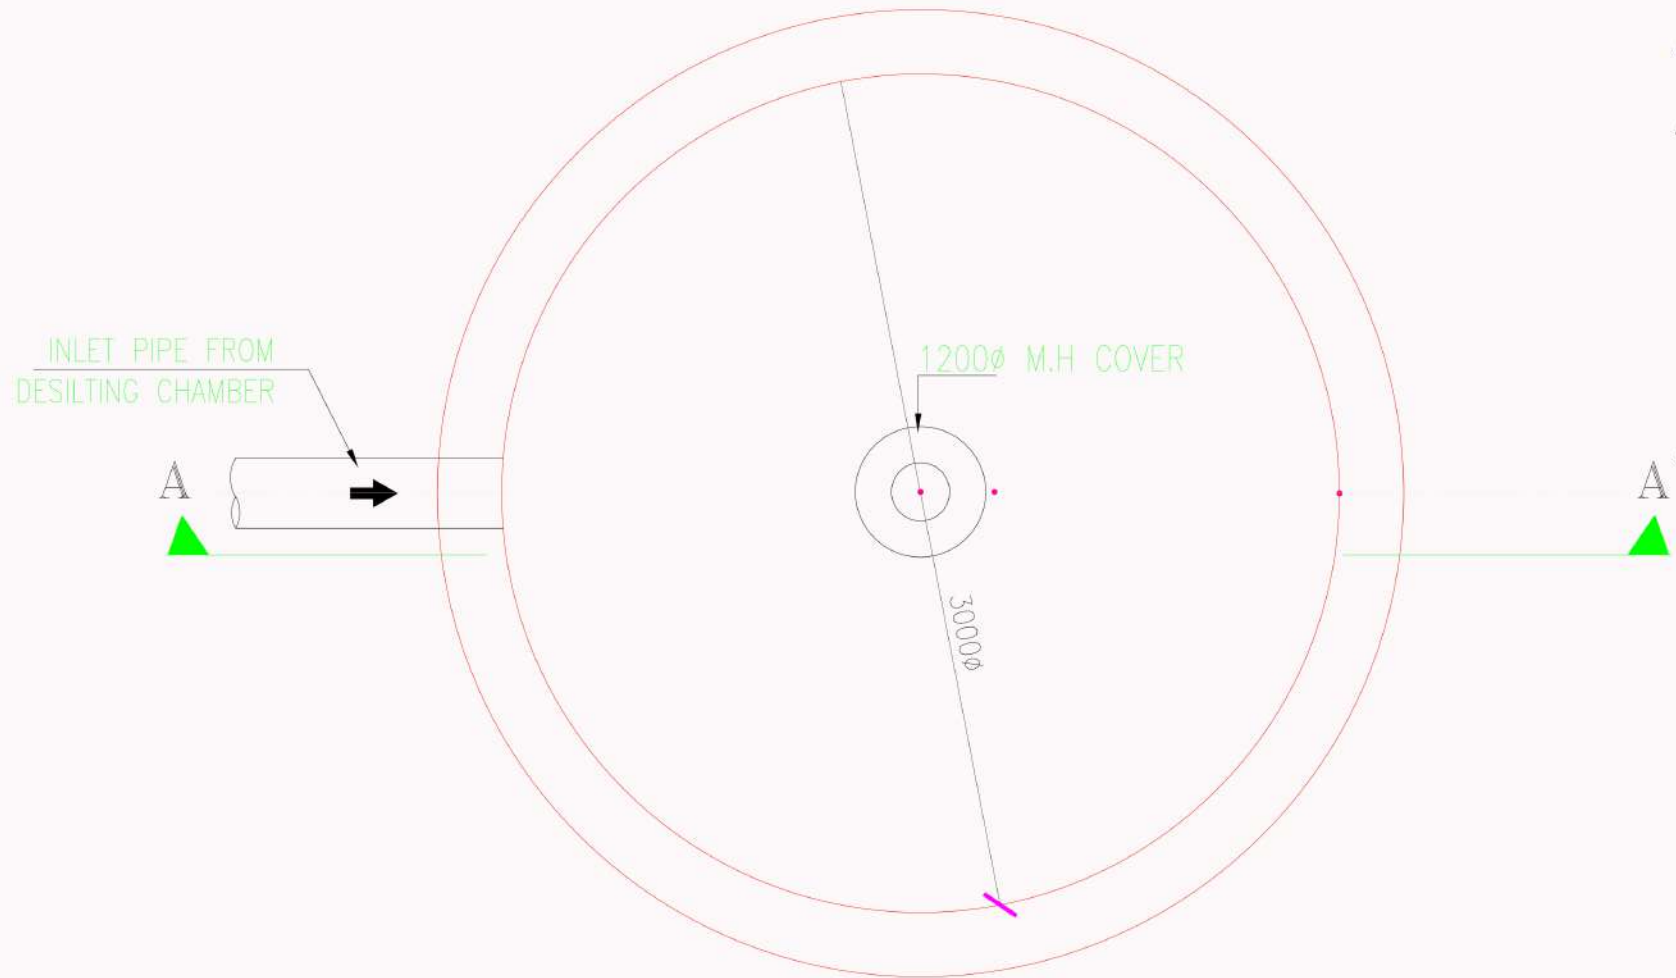

डिव्याजेट मारोथिया
DIVYAJEET MAROTHIYA
B. TECH (CIVIL)

PLAN OF SOAKE PIT WELL