



PROPOSED LAYOUT PLAN OF RAINWATER HARVESTING / RECHARGING

APPROVED
PLANNING
PARSWARNATH
PURAM

TO PARWATI PURAM
SECTOR ROAD 80 FT.
AREA IN SECTOR ROAD
5,175 SQ.FT.

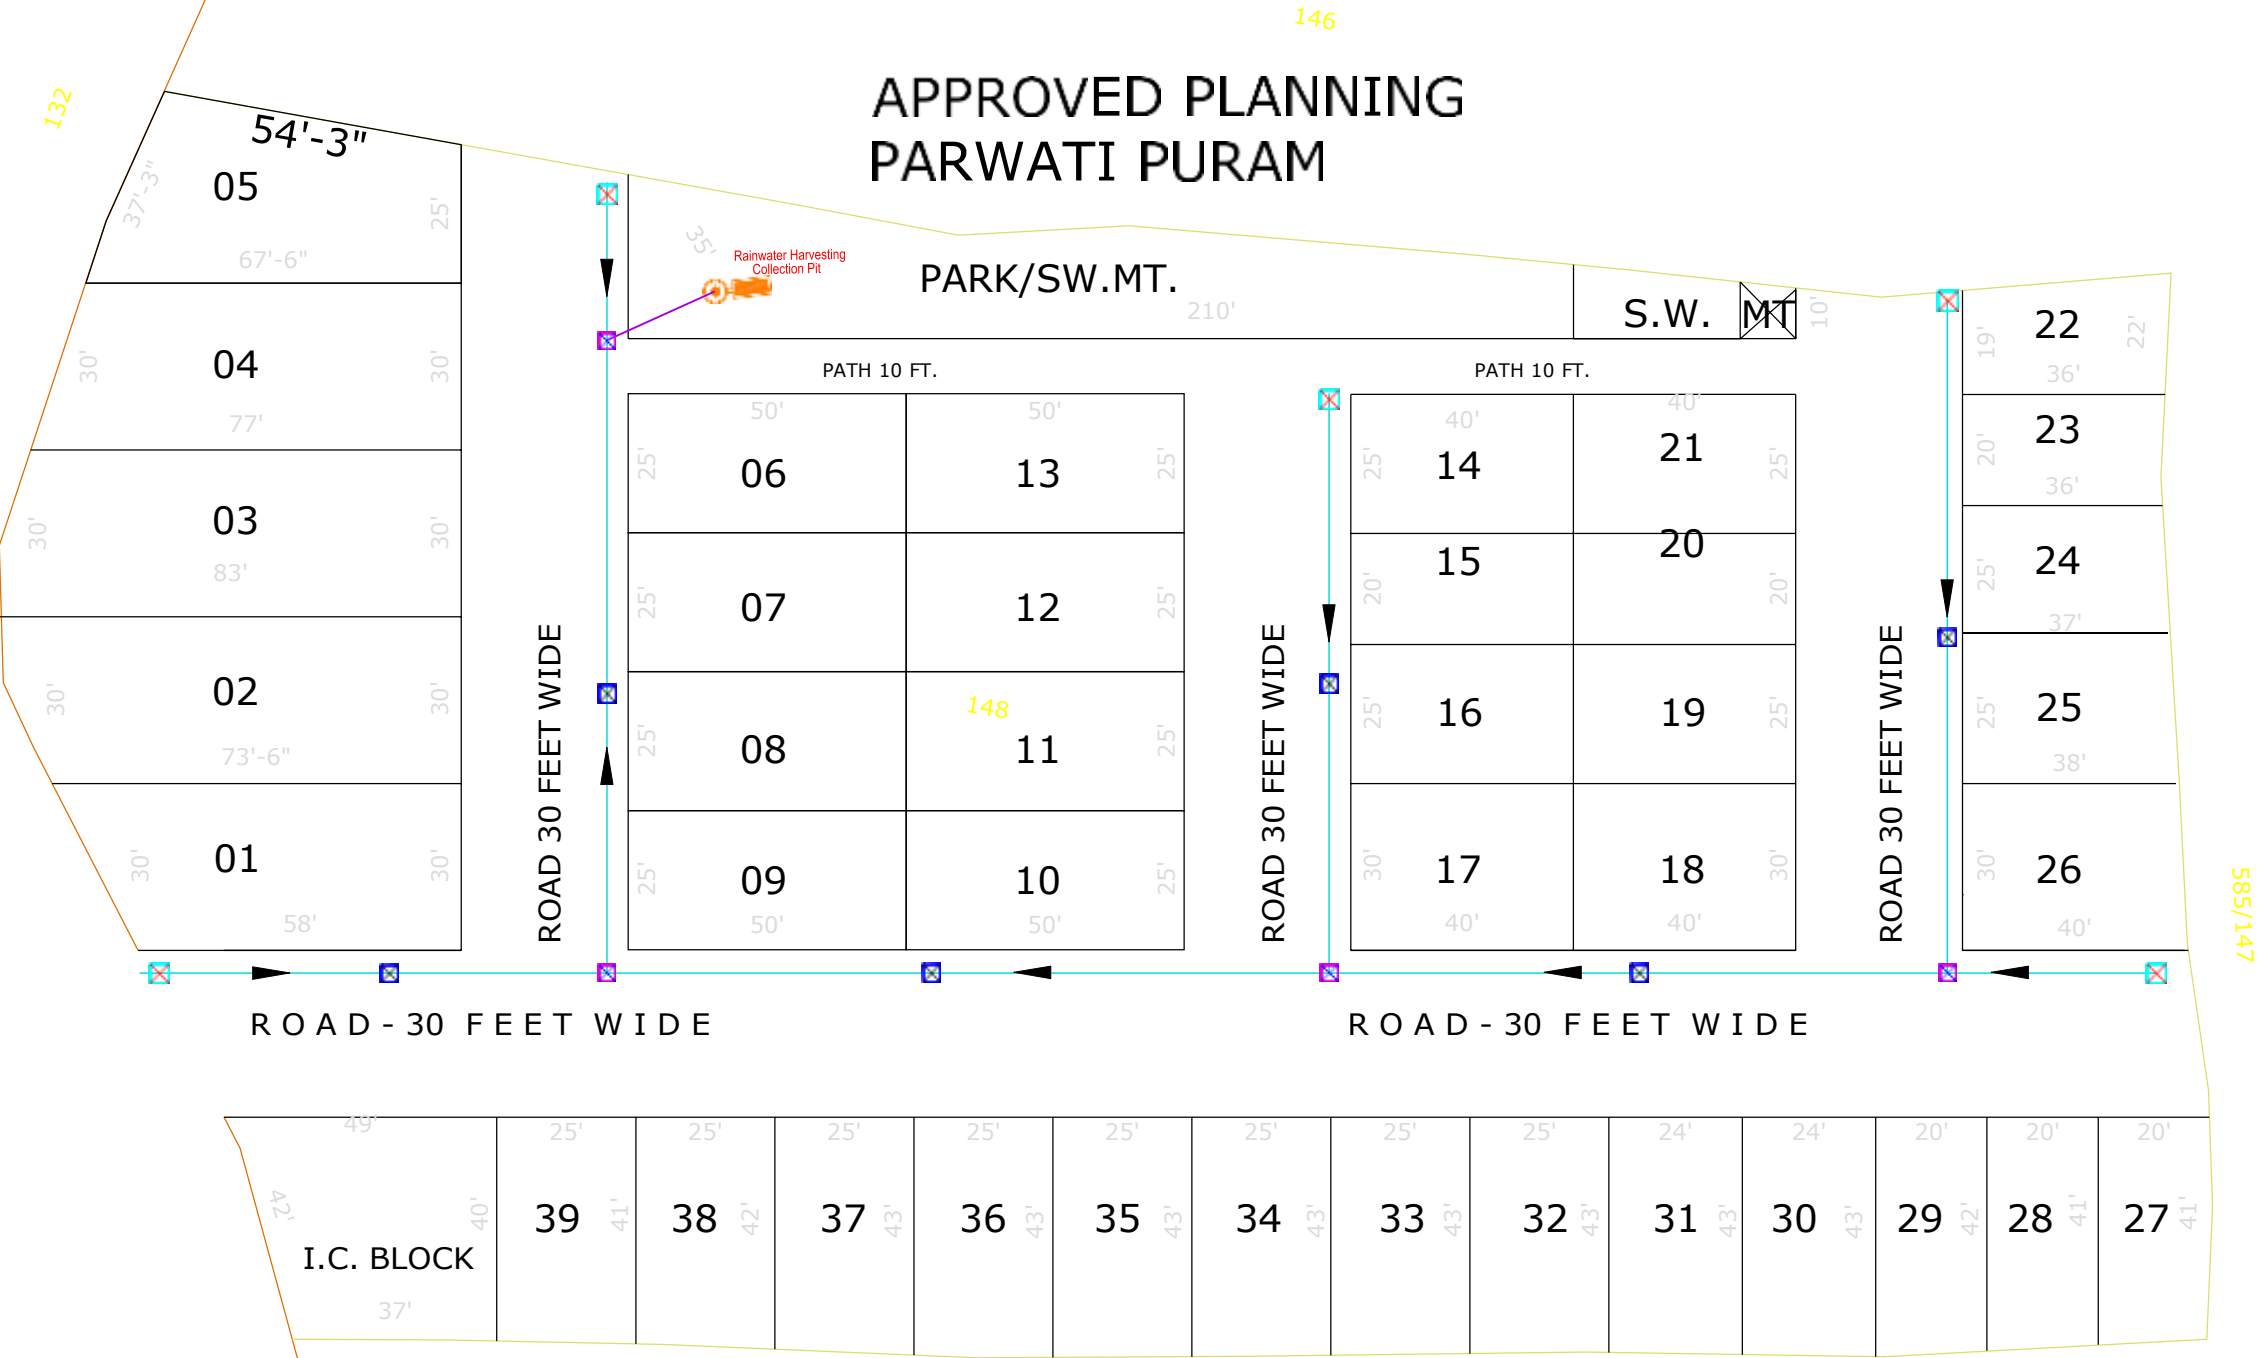

PROPOSED LAY OUT PLAN OF
RESIDENTIAL COLONY
IN KHASRA NO.:- 148
VILLAGE :- KUNHARI
TEH.:- LADPURA
DIST.:- KOTA (RAJ.)

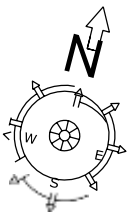

SCALE:-1"=40'
NAME OF APPLICANT-
PARITESH JAIN S/O ADESH JAIN
R/O 47 KAMALA UDHYAN KUNHARI KOTA

KH.NO.AND AREA DETAIL
AREA IN

S.NO.	KH.NO.	(HACT.)
1	148	0.80

TOTAL 0.80 HT.

8,000 SQ.MT./86,080 SQ.FT.

LAND USE ANALYSIS


S.NO.	PARTICULAR	AREA SQ.FT.	AREA%
01	RESI. AREA	46,312	53.80 %
02	I.C. BLOCK	1,763	2.05 %
03	PARK/SW.MT.	4,725	5.49 %
04	SECTOR ROAD AREA	5,175	6.01 %
05	ROAD	28,105	32.65 %
TOTAL		86,080	100.00%

SCHEME NAME: ADINATH PALMS


LEGEND

SYMBOLS	RELATION TO
	MANHOLE 450x450x450
	MANHOLE 450x450x600
	MANHOLE 450x450x900
	150mm uPVC PIPE
	200mm uPVC PIPE
	Rainwater Harvesting Line Slope
	Rainwater Harvesting Collection Pit

PROPOSED LAYOUT PLAN OF SANITATION (STORM WATER DRAINAGE SEWERAGE, STP, SOLID WATER DISPOSAL ETC.)

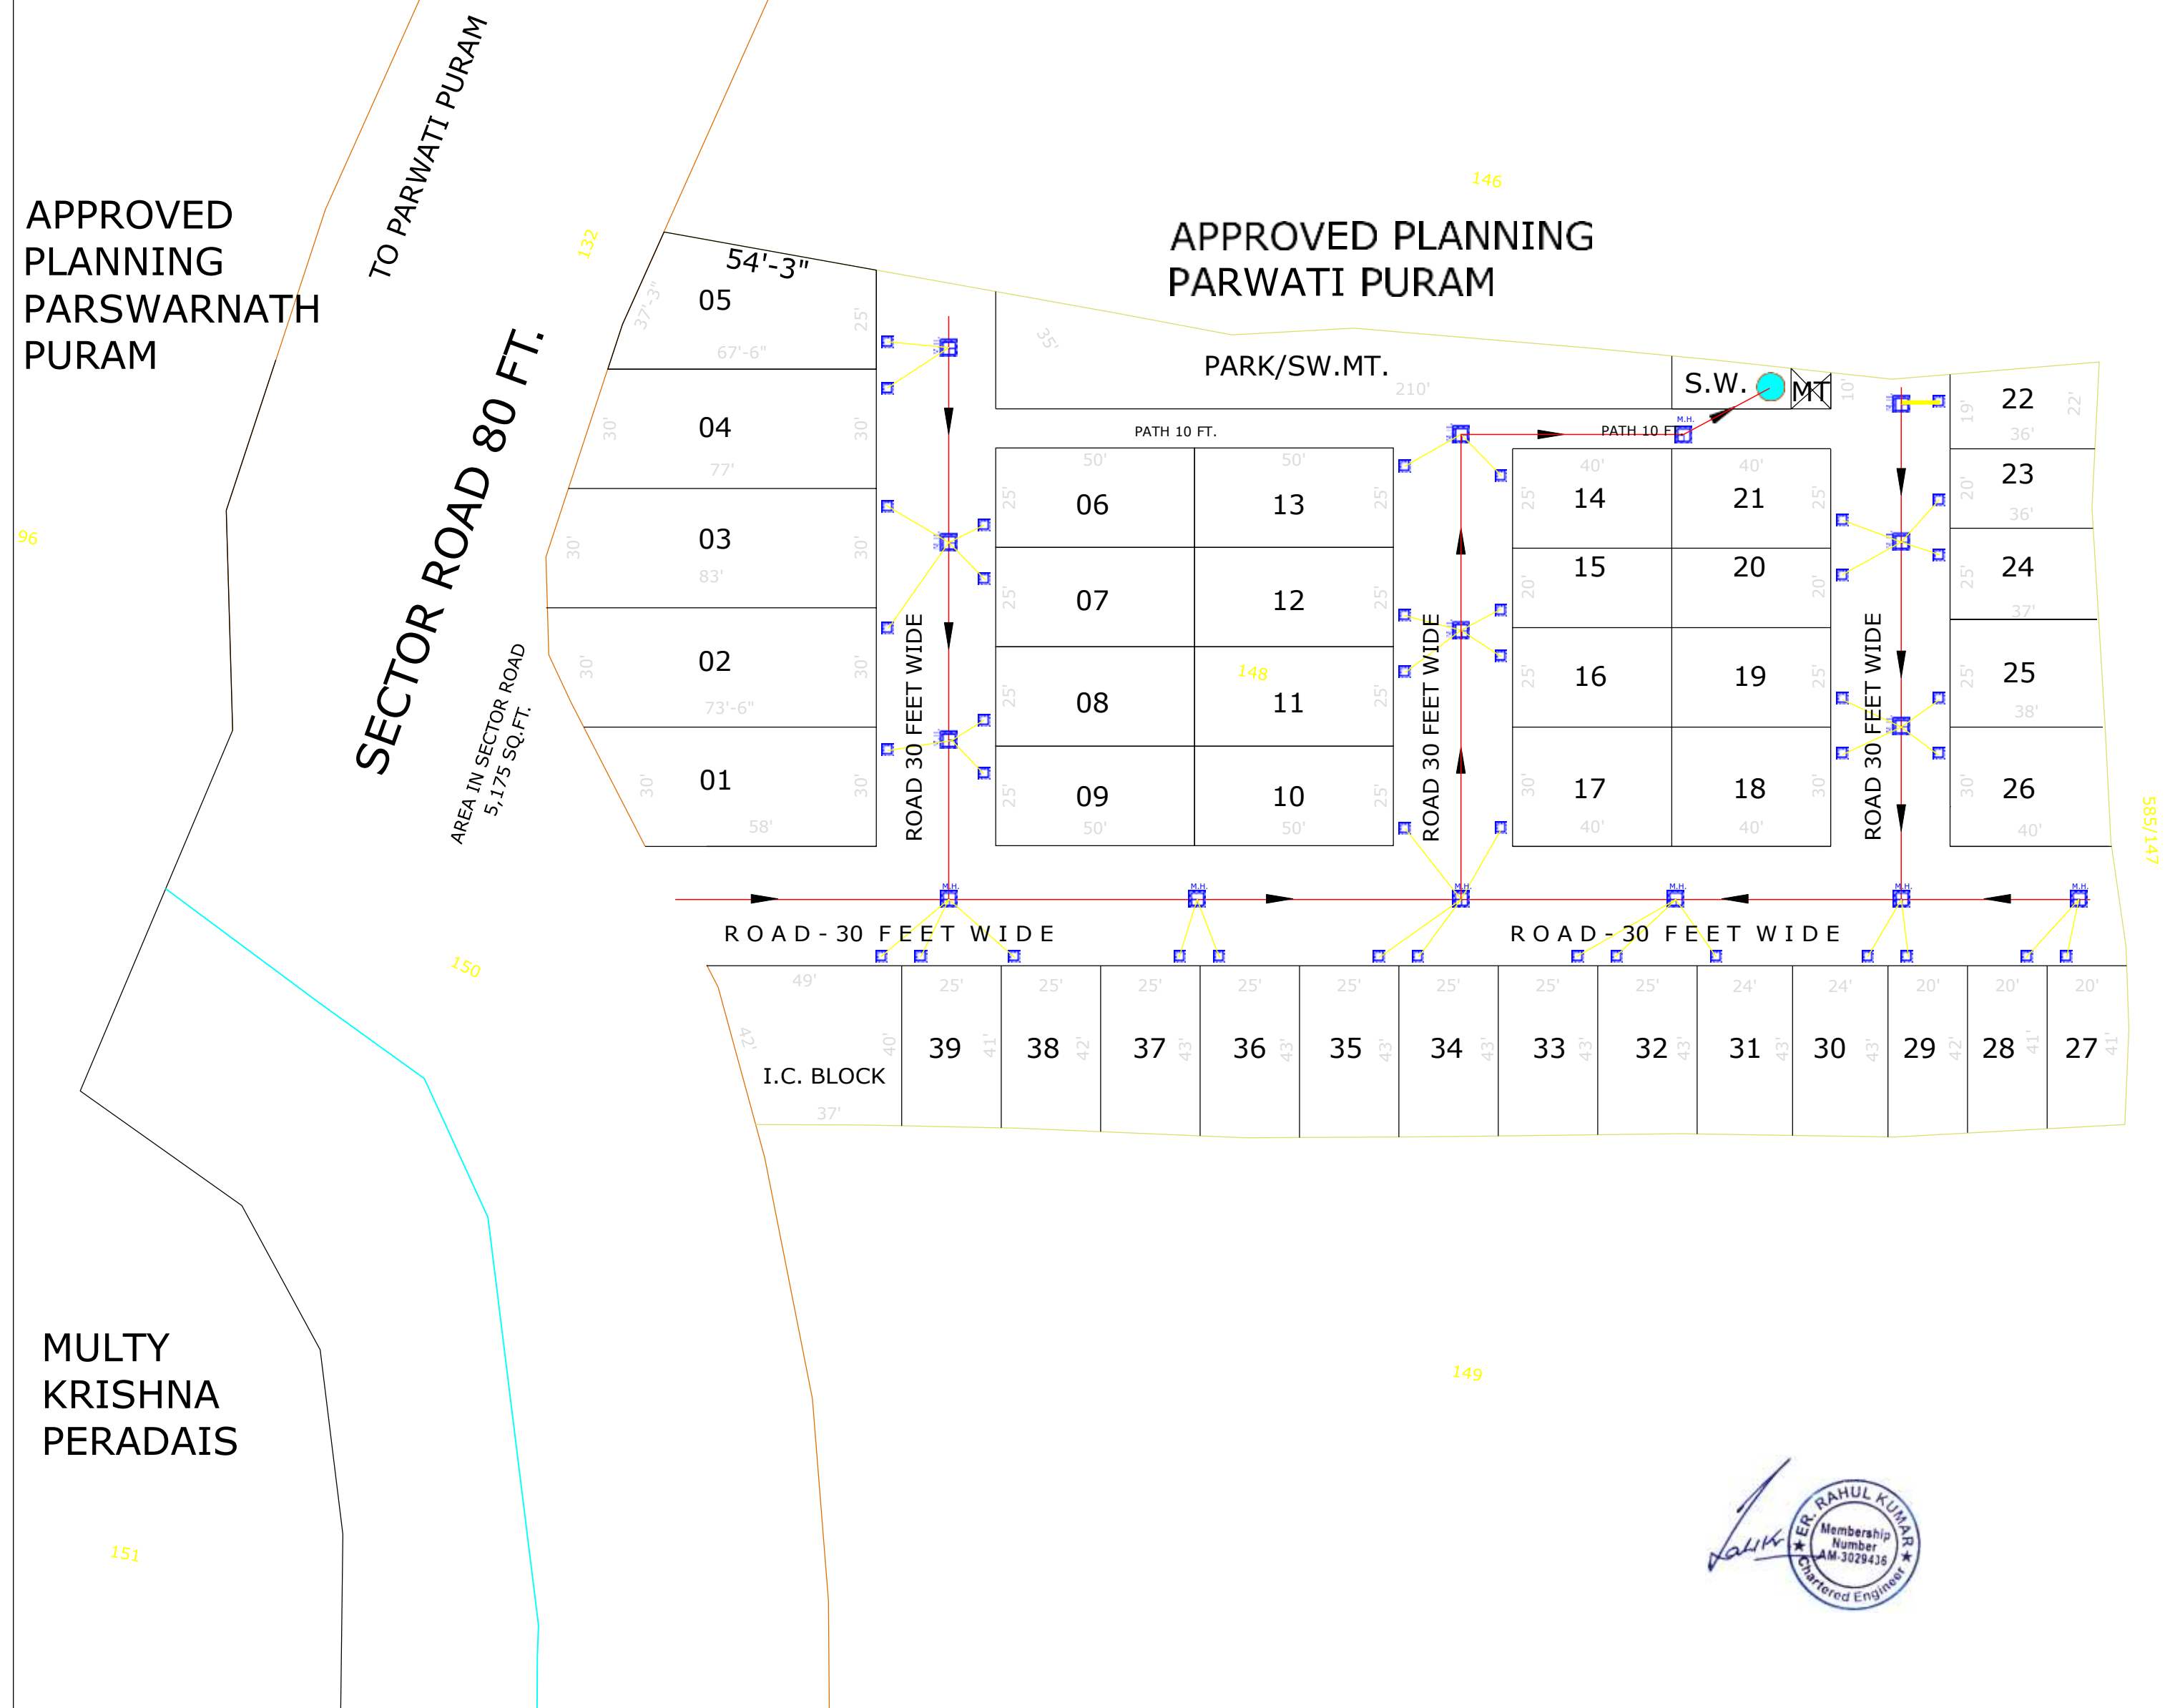

PROPOSED LAY OUT PLAN OF RESIDENTIAL COLONY IN KHASRA NO.: - 148 VILLAGE :- KUNHARI TEH.: - LADPURA DIST.: - KOTA (RAJ.)

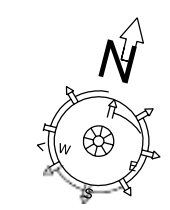

SCALE: - 1" = 40' NAME OF APPLICANT - PARITESH JAIN S/O ADESH JAIN R/O 47 KAMALA UDHYAN KUNHARI KOTA

KH.NO.AND AREA DETAIL		
S.NO.	KH.NO.	AREA IN (HACT.)
1	148	0.80

TOTAL 0.80 HT.

8,000 SQ.MT./86,080 SQ.FT. LAND USE ANALYSIS

S.NO.	PARTICULAR	AREA SQ.FT.	AREA%
01	RESI. AREA	46,312	53.80 %
02	I.C. BLOCK	1,763	2.05 %
03	PARK/SW.MT.	4,725	5.49 %
04	SECTOR ROAD AREA	5,175	6.01 %
05	ROAD	28,105	32.65 %
TOTAL		86,080	100.00%

SCHEME NAME: ADINATH PALMS

LEGEND	
	Sewer Main Hole
	House Connection Chamber
	200MM DWCP SEWER PIPE LINE
	90MM PVC SEWER PIPE LINE
	1500mm Dia Sewerage Collection Tank



PROPOSED LAYOUT PLAN OF ELECTRIFICATION (TRANSFORMER, SOLAR ENERGY ETC.)

APPROVED
PLANNING
PARSWARNATH
PURAM

TO PARWATI PURAM
SECTOR ROAD 80 FT.
AREA IN SECTOR ROAD
5,175 SQ.FT.


96

150

MULTY
KRISHNA
PERADAIS

151

132

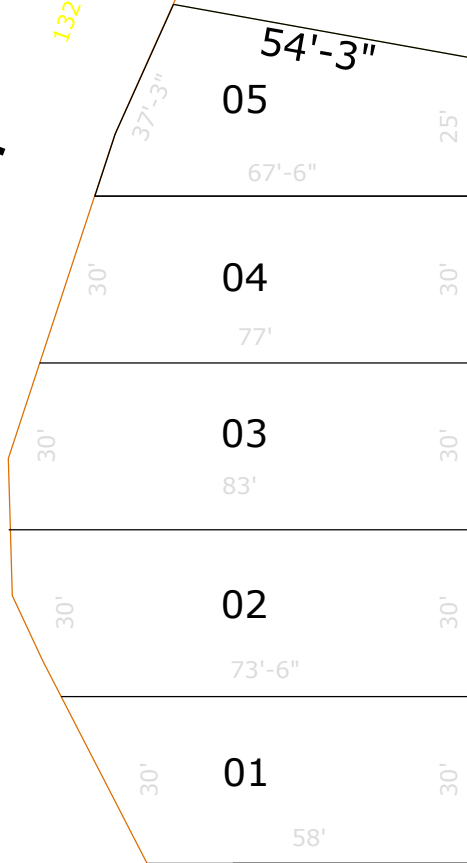


ROAD 30 FEET WIDE

ROAD - 30 FEET WIDE

APPROVED PLANNING
PARWATI PURAM

146

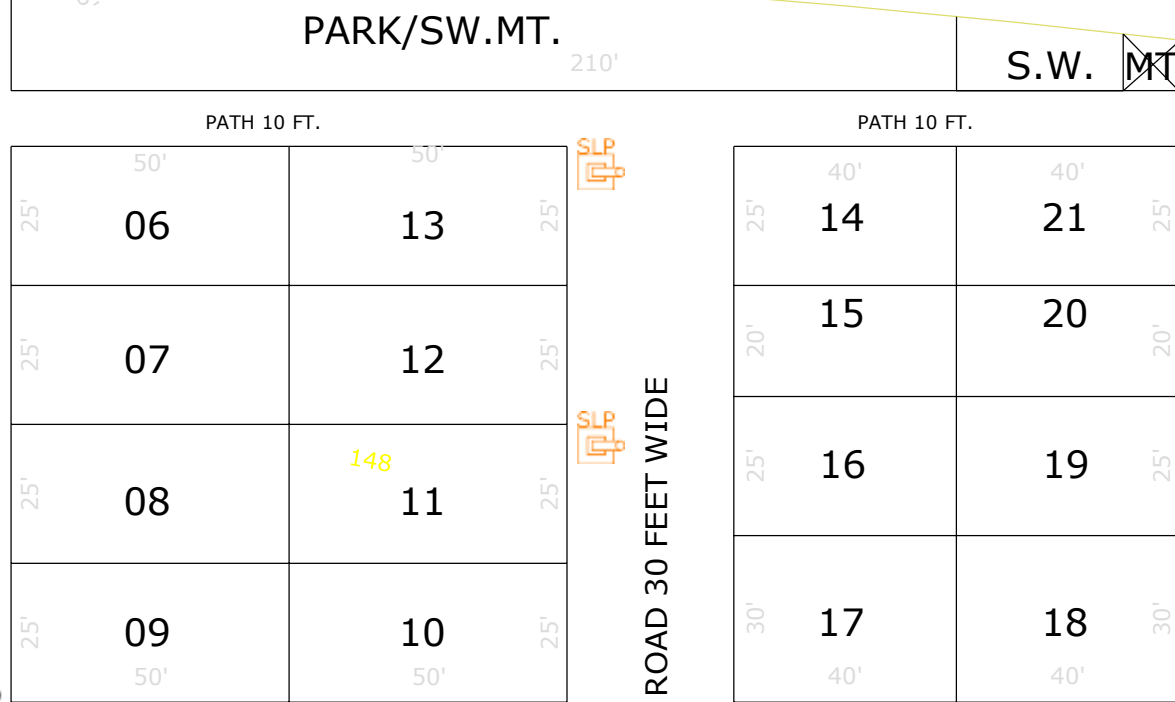


ROAD 30 FEET WIDE

ROAD - 30 FEET WIDE

ROAD 30 FEET WIDE

585/147

PROPOSED LAY OUT PLAN OF
RESIDENTIAL COLONY
IN KHASRA NO.:- 148
VILLAGE :- KUNHARI
TEH.:- LADPURA
DIST.:- KOTA (RAJ.)

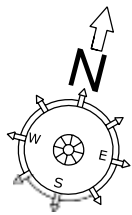

SCALE:-1"=40'
NAME OF APPLICANT-
PARITESH JAIN S/O ADESH JAIN
R/O 47 KAMALA UDHYAN KUNHARI KOTA

KH.NO.AND AREA DETAIL
AREA IN

S.NO.	KH.NO.	(HACT.)
1	148	0.80

TOTAL 0.80 HT.

8,000 SQ.MT./86,080 SQ.FT.

LAND USE ANALYSIS

S.NO.	PARTICULAR	AREA SQ.FT.	AREA%
01	RESI. AREA	46,312	53.80 %
02	I.C. BLOCK	1,763	2.05 %
03	PARK/SW.MT.	4,725	5.49 %
04	SECTOR ROAD AREA	5,175	6.01 %
05	ROAD	28,105	32.65 %
TOTAL		86,080	100.00%

SCHEME NAME: ADINATH PALMS

LEGEND

	STREET LIGHT POLE
	TRANSFORMER
	ELECTRICAL FEEDER



149

TO PARWATI PURAM


SECTOR ROAD 80 FT.

AREA IN SECTOR ROAD
5,175 SQ.FT.


APPROVED
PLANNING
PARSWARNATH
PURAM

AREA IN SECTOR ROAD
5,175 SQ.FT.

MULTY
KRISHNA
PERADAIS

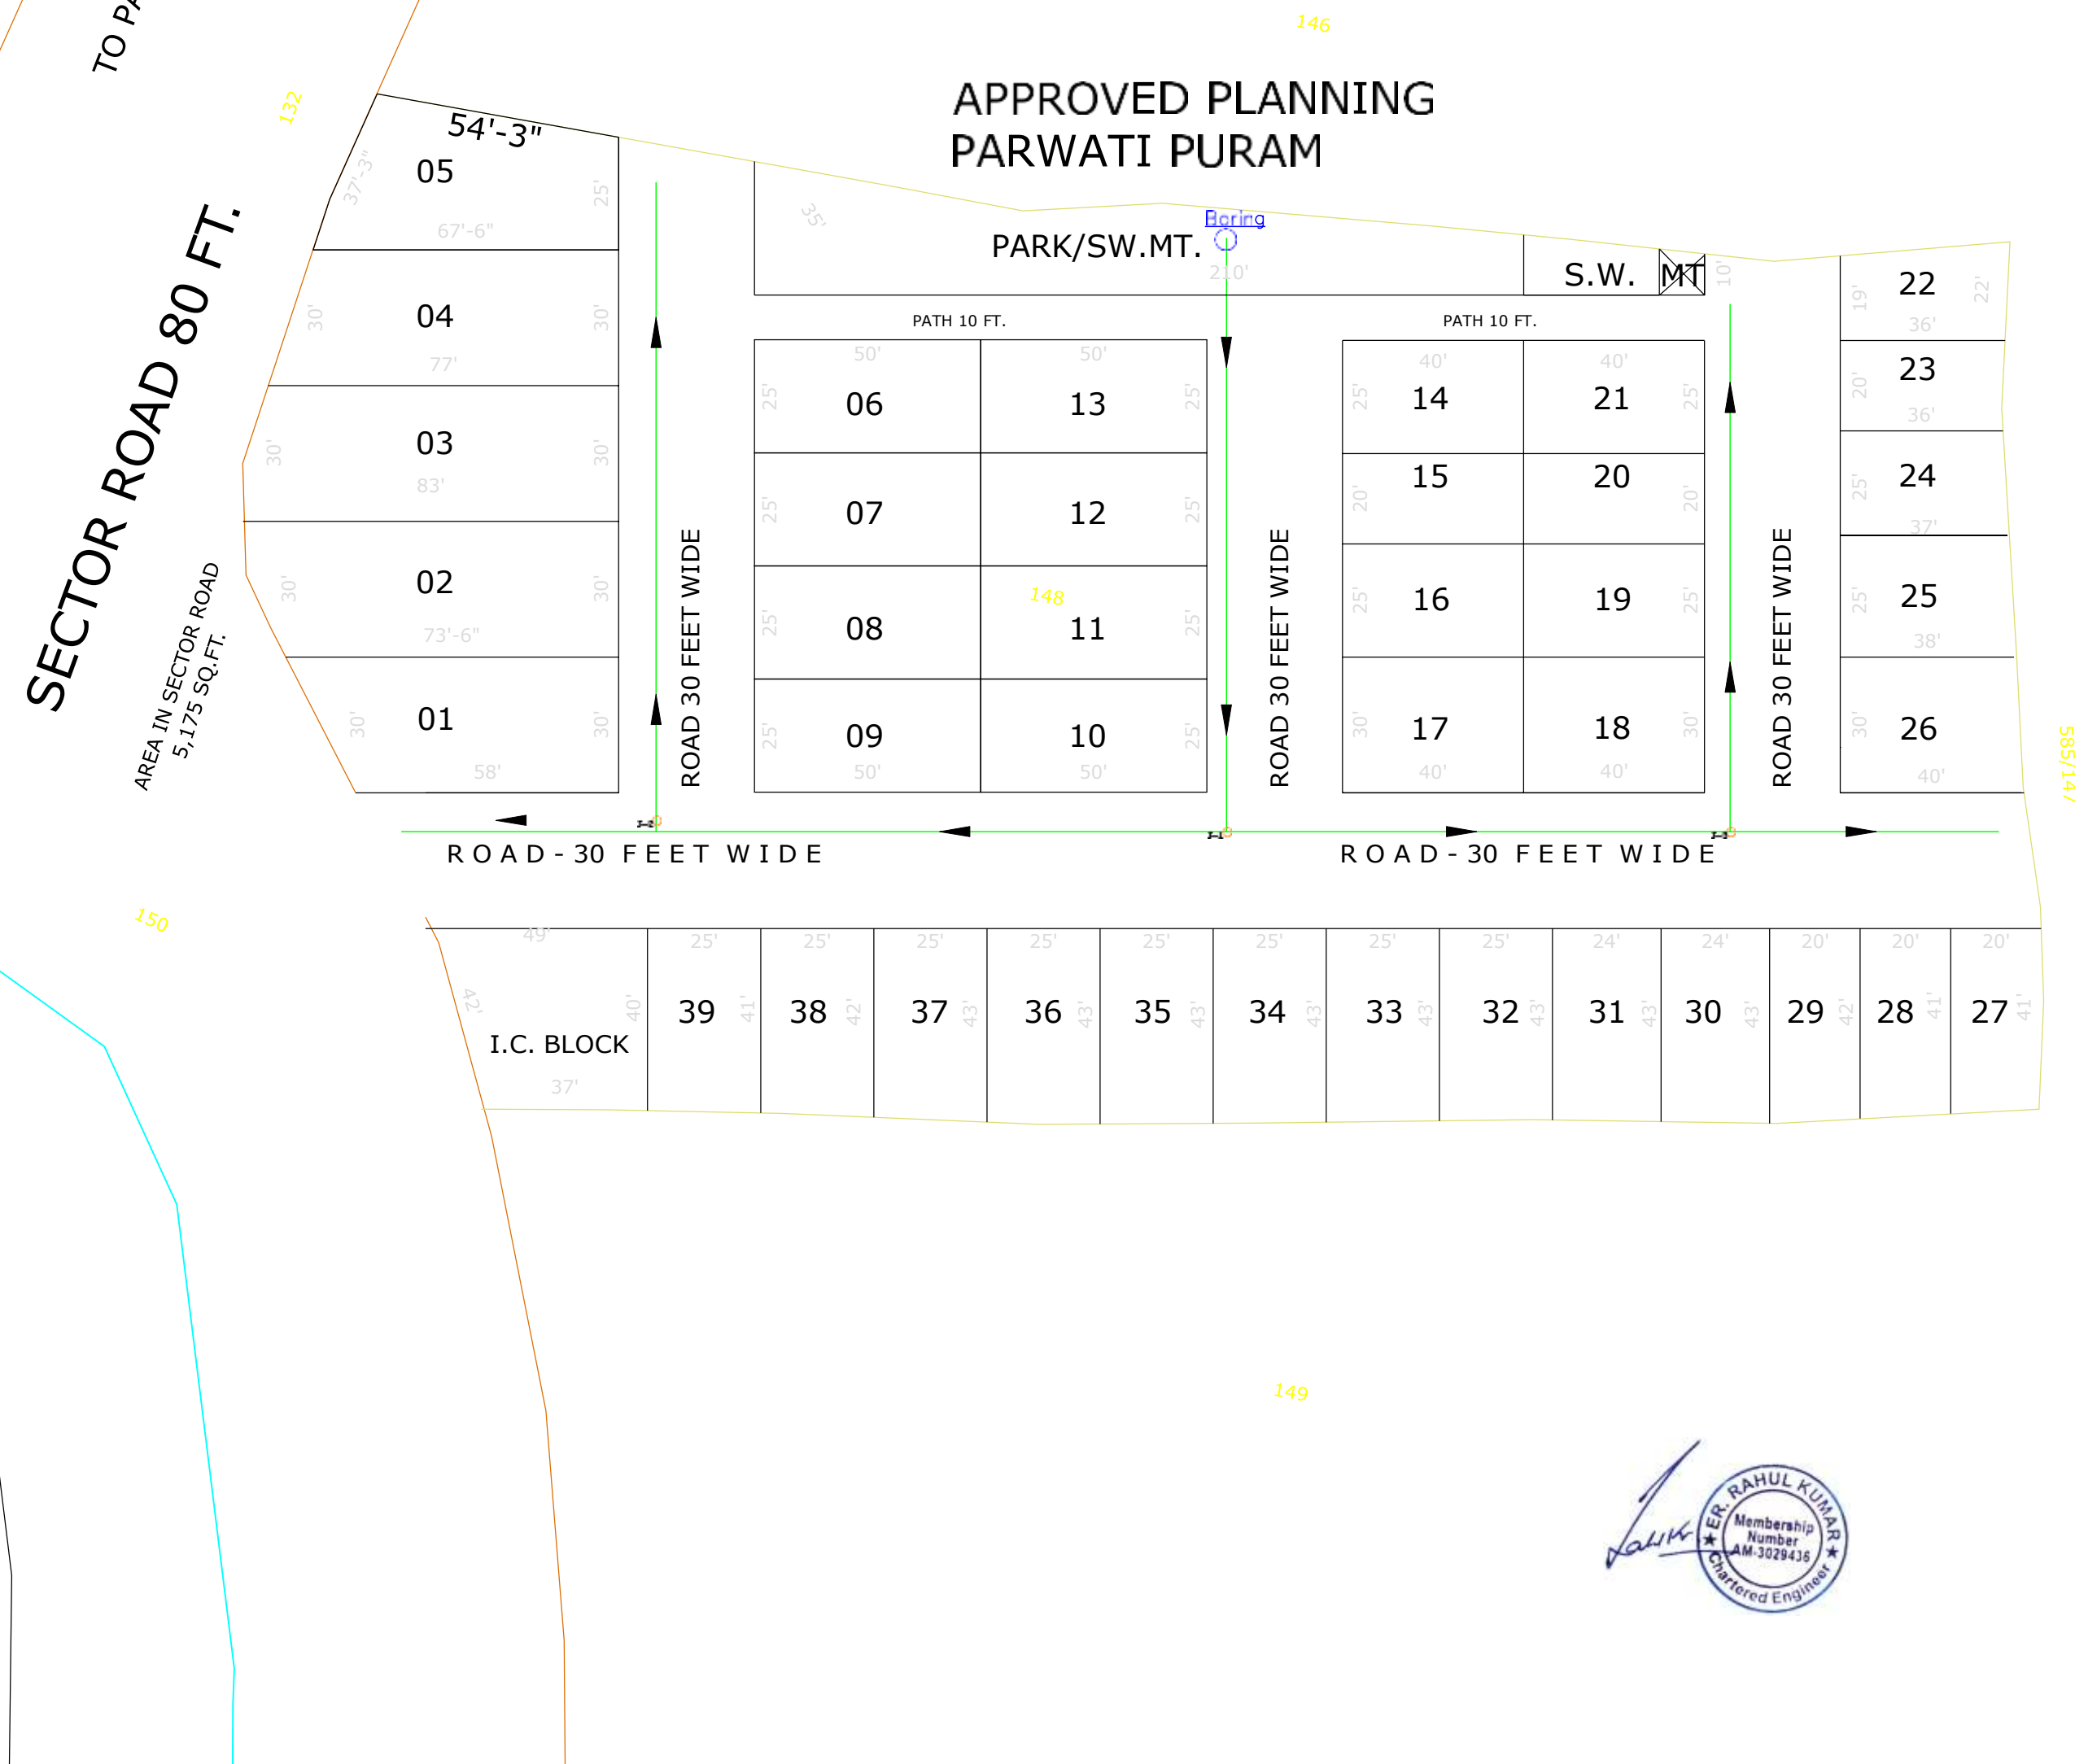

PROPOSED LAY OUT PLAN OF
RESIDENTIAL COLONY
IN KHASRA NO.:- 148
VILLAGE :- KUNHARI
TEH.:- LADPURA
DIST.:- KOTA (RAJ.)

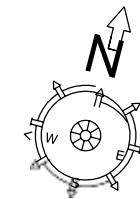

SCALE: -1"=40'

NAME OF APPLICANT-
PARITESH JAIN S/O ADESH JAIN
R/O 47 KAMALA UDHYAN KUNHARI KOTA

KH.NO.AND AREA DETAIL		
S.NO.	KH.NO.	AREA IN (HACT.)
1	148	0.80

TOTAL 0.80 HT.
8,000 SQ.MT./86,080 SQ.FT.
LAND USE ANALYSIS

S.NO.	PARTICULAR	AREA SQ.FT.	AREA%
01	RESI. AREA	46,312	53.80 %
02	I.C. BLOCK	1,763	2.05 %
03	PARK/SW.MT.	4,725	5.49 %
04	SECTOR ROAD AREA	5,175	6.01 %
05	ROAD	28,105	32.65 %
TOTAL		86,080	100.00%

SCHEME NAME: ADINATH PALMS

LEGEND	
	Boring
	90MM PVC WATER PIPE LINE
	110 MM PVC WATER PIPE LINE
	JUNCTION