

PROJECT:-
RSE 9 N AND O BLOCK


LOCATION:-
SRIGANGANAGAR

DRAWING TITLE:-
ELECTRICAL LAYOUT

DATE:-
29/07/2024

GENERAL NOTES:-


Er. Piyush Bhardwaj
B. Tech (Civil)

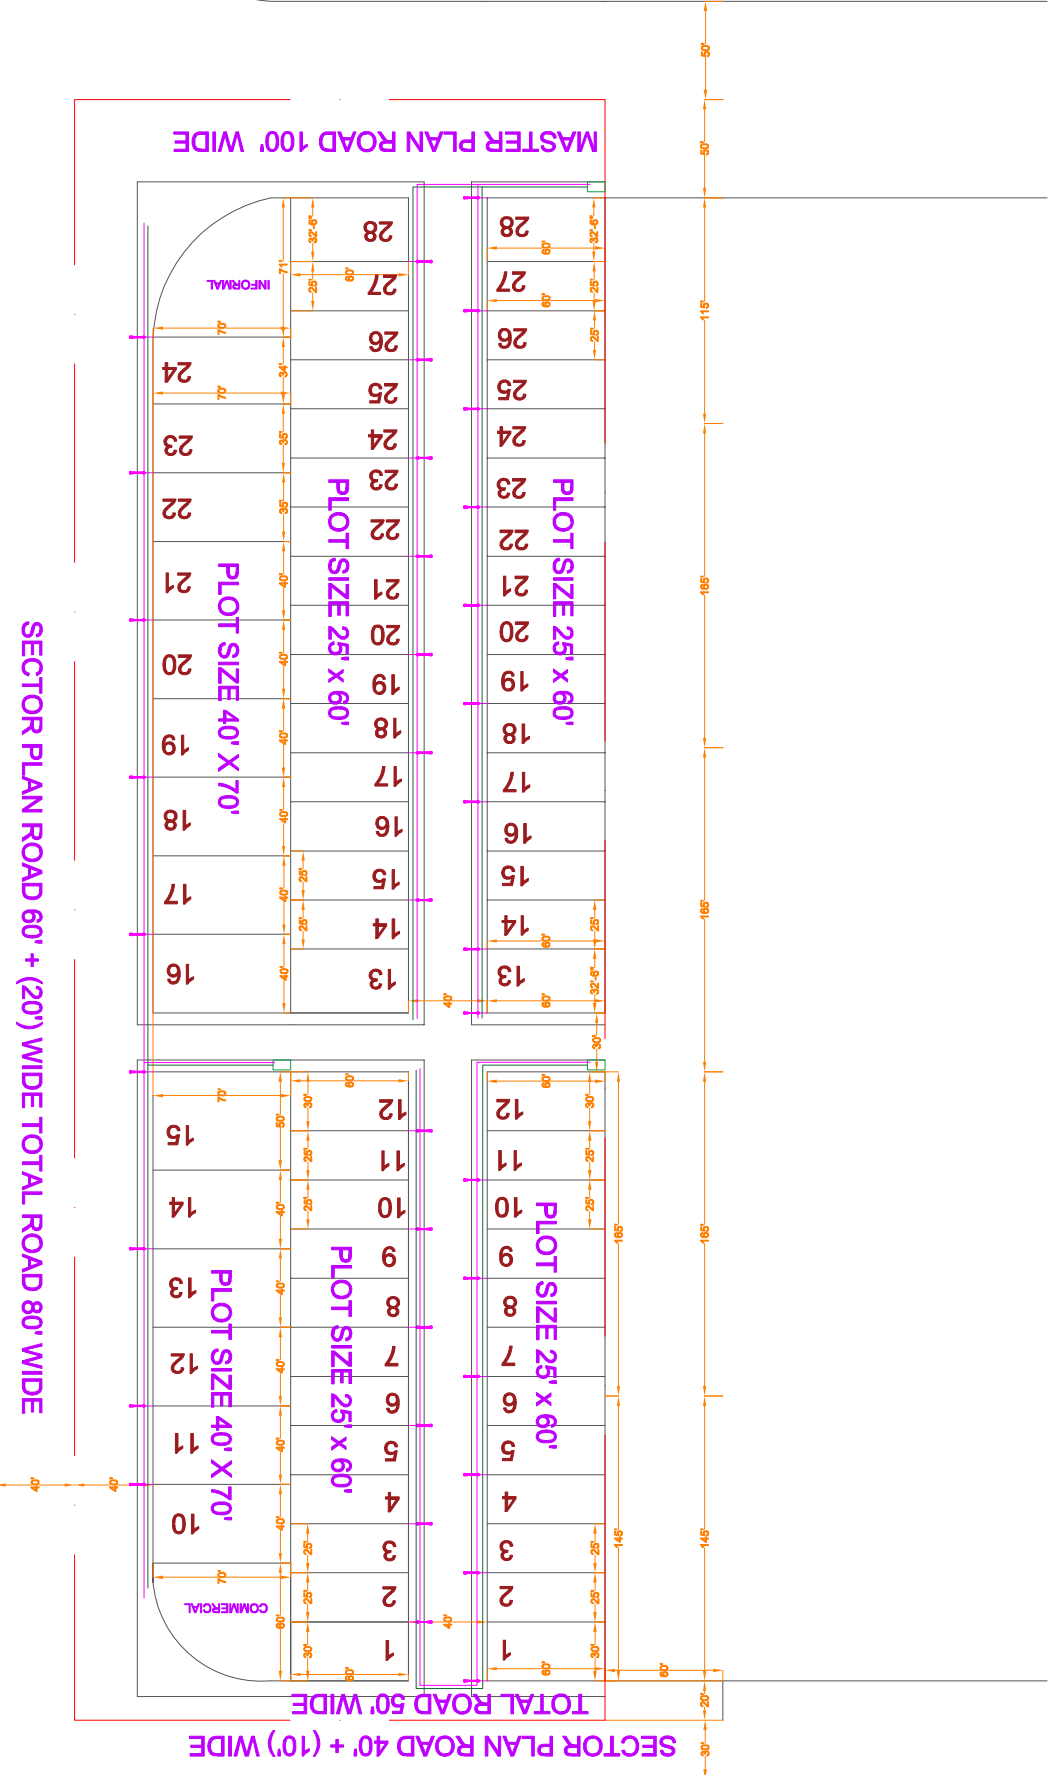

RSE 9 N AND O BLOCK		
S.NO.	DESCRIPTION	QUANTITY
1	300KVA TRANSFORMER WITH MAIN LT PANEL	2
2	FEDER PILLAR	10
3	STREET LIGHT FEDER PILLAR	5
4	SINGLE SIDE STREET LIGHT POLE (6.5MTR HEIGHT)	36
5	4CORE 6 SQMM ALR CABLE FOR STREET LIGHT	700MTR
4	1.5 SQ.MM COPPER WIRE FOR STREET LIGHT	2500MTR
5	11KVA HT LINE	250 MTR
6	4C-120 SQ.MM ALR CABLE FOR FEDER PILLAR	700 MTR
7	4C 10 SQ.MM ALR CABLE FOR STREET LIGHT	300MTR

Address as per Layout Approval Letter vide Letter No. : Niyojan/2024/3002 Dated : 28-02-2024

Killa No. 4/2, 7/1, 14/2, 17/1, 5, 6, 15, 16, 24/4, 25/1, Square No. 31, Chak 4A Chotli Teh. & Dist. Sri Ganganagar, (Raj.) - 335001