
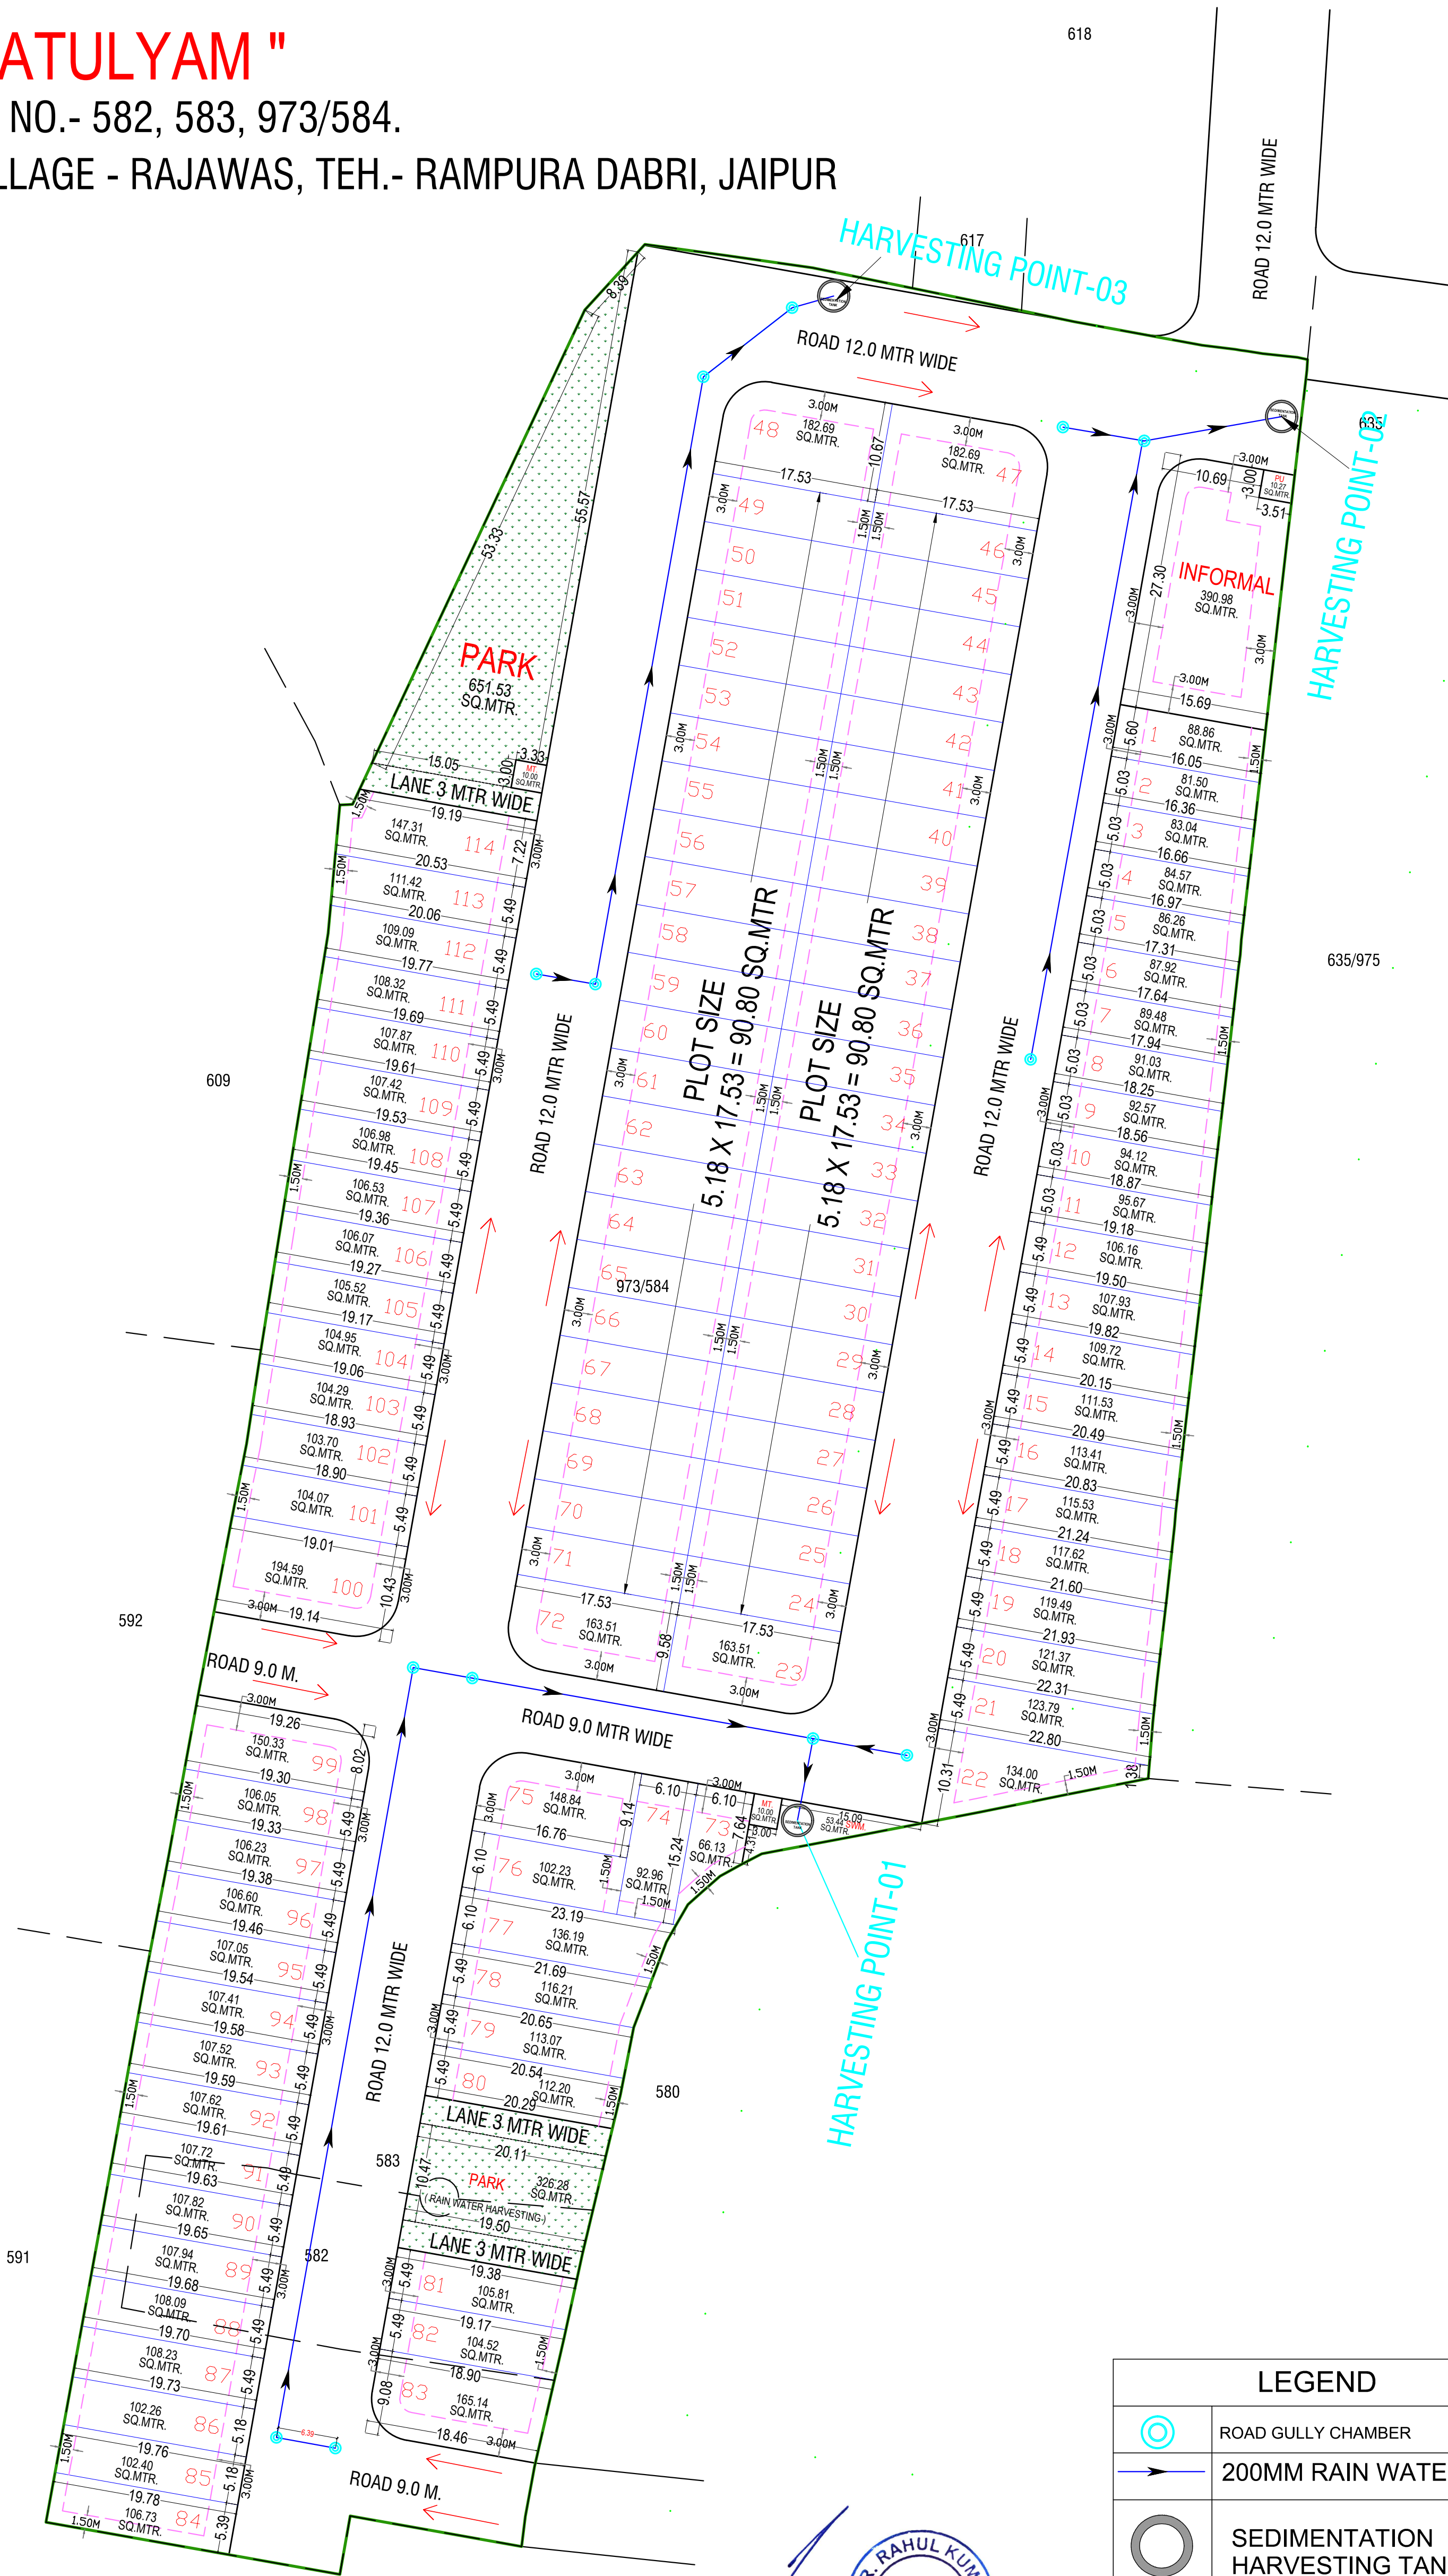


PROPOSED LAYOUT PLAN OF RAINWATER HARVESTING / RECHARGING

" KEDIA'S ATULYAM "

UNDER KHASRA NO.- 582, 583, 973/584.

AT REVENUE VILLAGE - RAJAWAS, TEH.- RAMPURA DABRI, JAIPUR

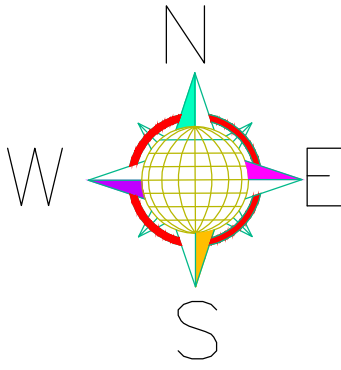

ER. RAHUL KUMAR
Membership Number AM-3029436
KGR ENGINEERS AND ARCHITECTS
PROP. ER. RAHUL KUMAR
CHARTERED ENGINEER
P. No. +91 8955829798

LEGEND	
	ROAD GULLY CHAMBER
	200MM RAIN WATER PIPE
	SEDIMENTATION HARVESTING TANK
	SURFACE FLOW DIRECTION

J.D.A.
SCHEME MAP

DIRECTION

ekLvj fodkl :kstkuk 2025 ds vuqklj Hkw miksx vkoklh; Hkw[k.k.Mksa dh fuekZ.k fLFkr %& 1 day vkoklh; Hkw[k.k.Mksa dh fuekZ.k fLFkr %& 2- [kqnZjk Hkw[k.k.Mksa dh fuekZ.k fLFkr %& = 01

AREA ANALYSIS :-

S.No.	LAND USED	AREA IN (SQ.MTR.)	(%)
1	RESIDENTIAL	11866.73	60.72 %
2	INFORMAL	390.98	02.00 %
TOTAL = (1+2)		12257.71	62.72 %
3	PARK	977.81	05.00 %
4	S.W.M.	53.44	00.27 %
5	MT.	20.00	00.10 %
6	PU.	10.27	00.05 %
7	ROAD	6223.77	31.86 %
TOTAL = (3 TO 7)		7285.29	37.28 %
SCHEME AREA		19543.00	100.00 %

योजना की भूमि की रा.भू.रा. अधिनियम की धारा ९० ए की कार्यवाही एवं मोके पर भूमि का प्रमाणिकरण मेरे द्वारा किया गया योजना की पूरी भूमि प्राधिकरण में निहित हो चुकी है।

नाम तहसीलदार नाम उपायुक्त जोन:-

बी.पी.सी / जी. एल. सी. की बैठक संख्या दिनांक की अनुपालना में योजना मानचित्र स्वीकृत कर जारी किया गया।

PROPOSED LAYOUT PLAN OF "KEDIA'S ATULYAM" UNDER KHASRA NO.- 582, 583, 973/584 AT REVENUE VILLAGE - RAJAWAS, TEH.- RAMPURA DABRI, JAIPUR