



LAYOUT PLAN OF SEWERAGE COLLECTION SYSTEM FOR "RIYASAT COMMERCIAL HUB ZONE-A"
SEWER NETWORK_"RIYASAT COMMERCIAL HUB ZONE-A"

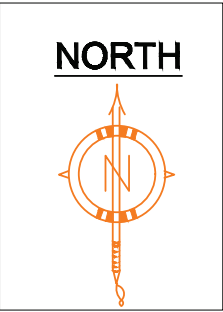

ZDP ROAD 48.0 MT. WIDE

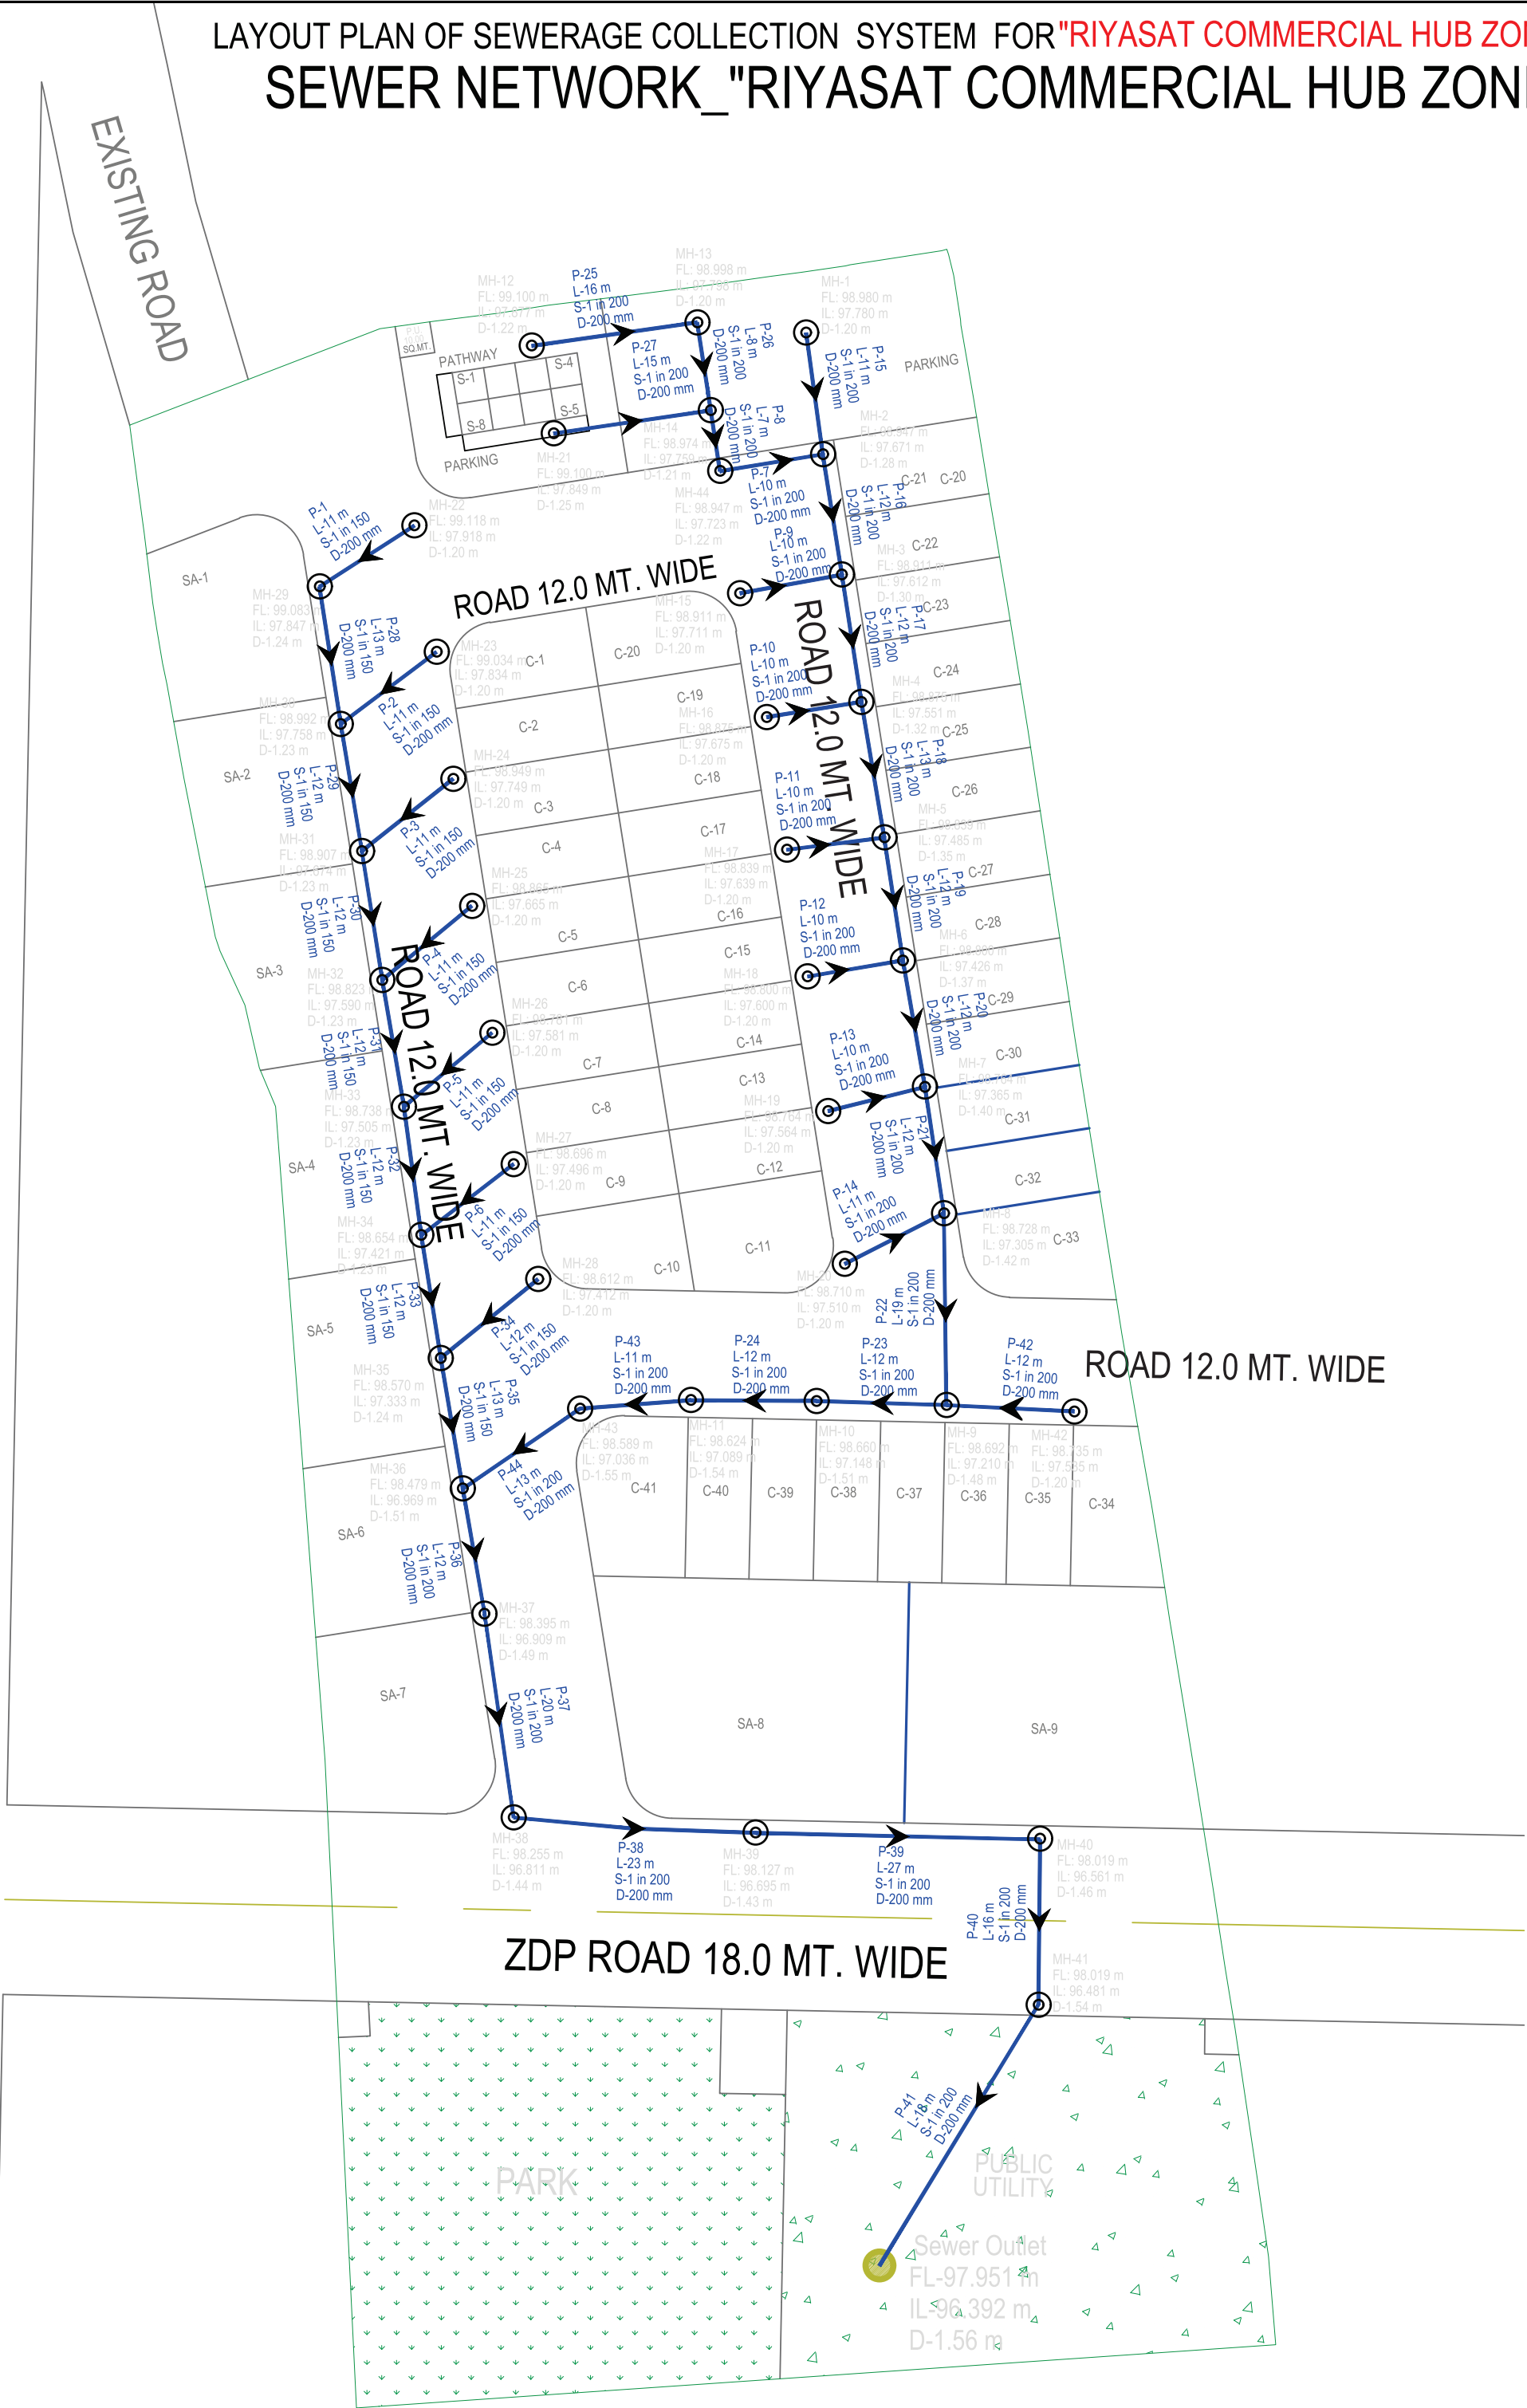



ER. VIKAS SHARMA
B.TECH (CIVIL)


LEGENDS		
	200MM DIA SEWER LINE WITH FLOW DIRECTION	LENGTH (Mtr. / Nos.)
	PIPE NUMBER LENGTH (M) SLOPE PROVIDED	
MH-01	MANHOLE NUMBER	
FL:	GROUND LEVEL	
IL:	INVERT LEVEL	
D:	INVERT DEPTH AT MANHOLE	
	MANHOLE INTERNAL DIA 1.0 M	30 Nos.
	SEWER OUTLET	1 Nos.

LAYOUT PLAN OF WATER SUPPLY DISTRIBUTION SYSTEM FOR "RIYASAT COMMERCIAL HUB ZONE-A"

WATER SUPPLY NETWORK_"RIYASAT COMMERCIAL HUB ZONE-A"

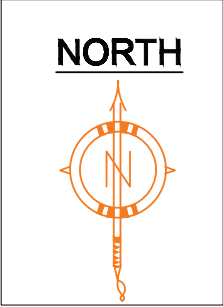

ZDP ROAD 48.0 MT. WIDE

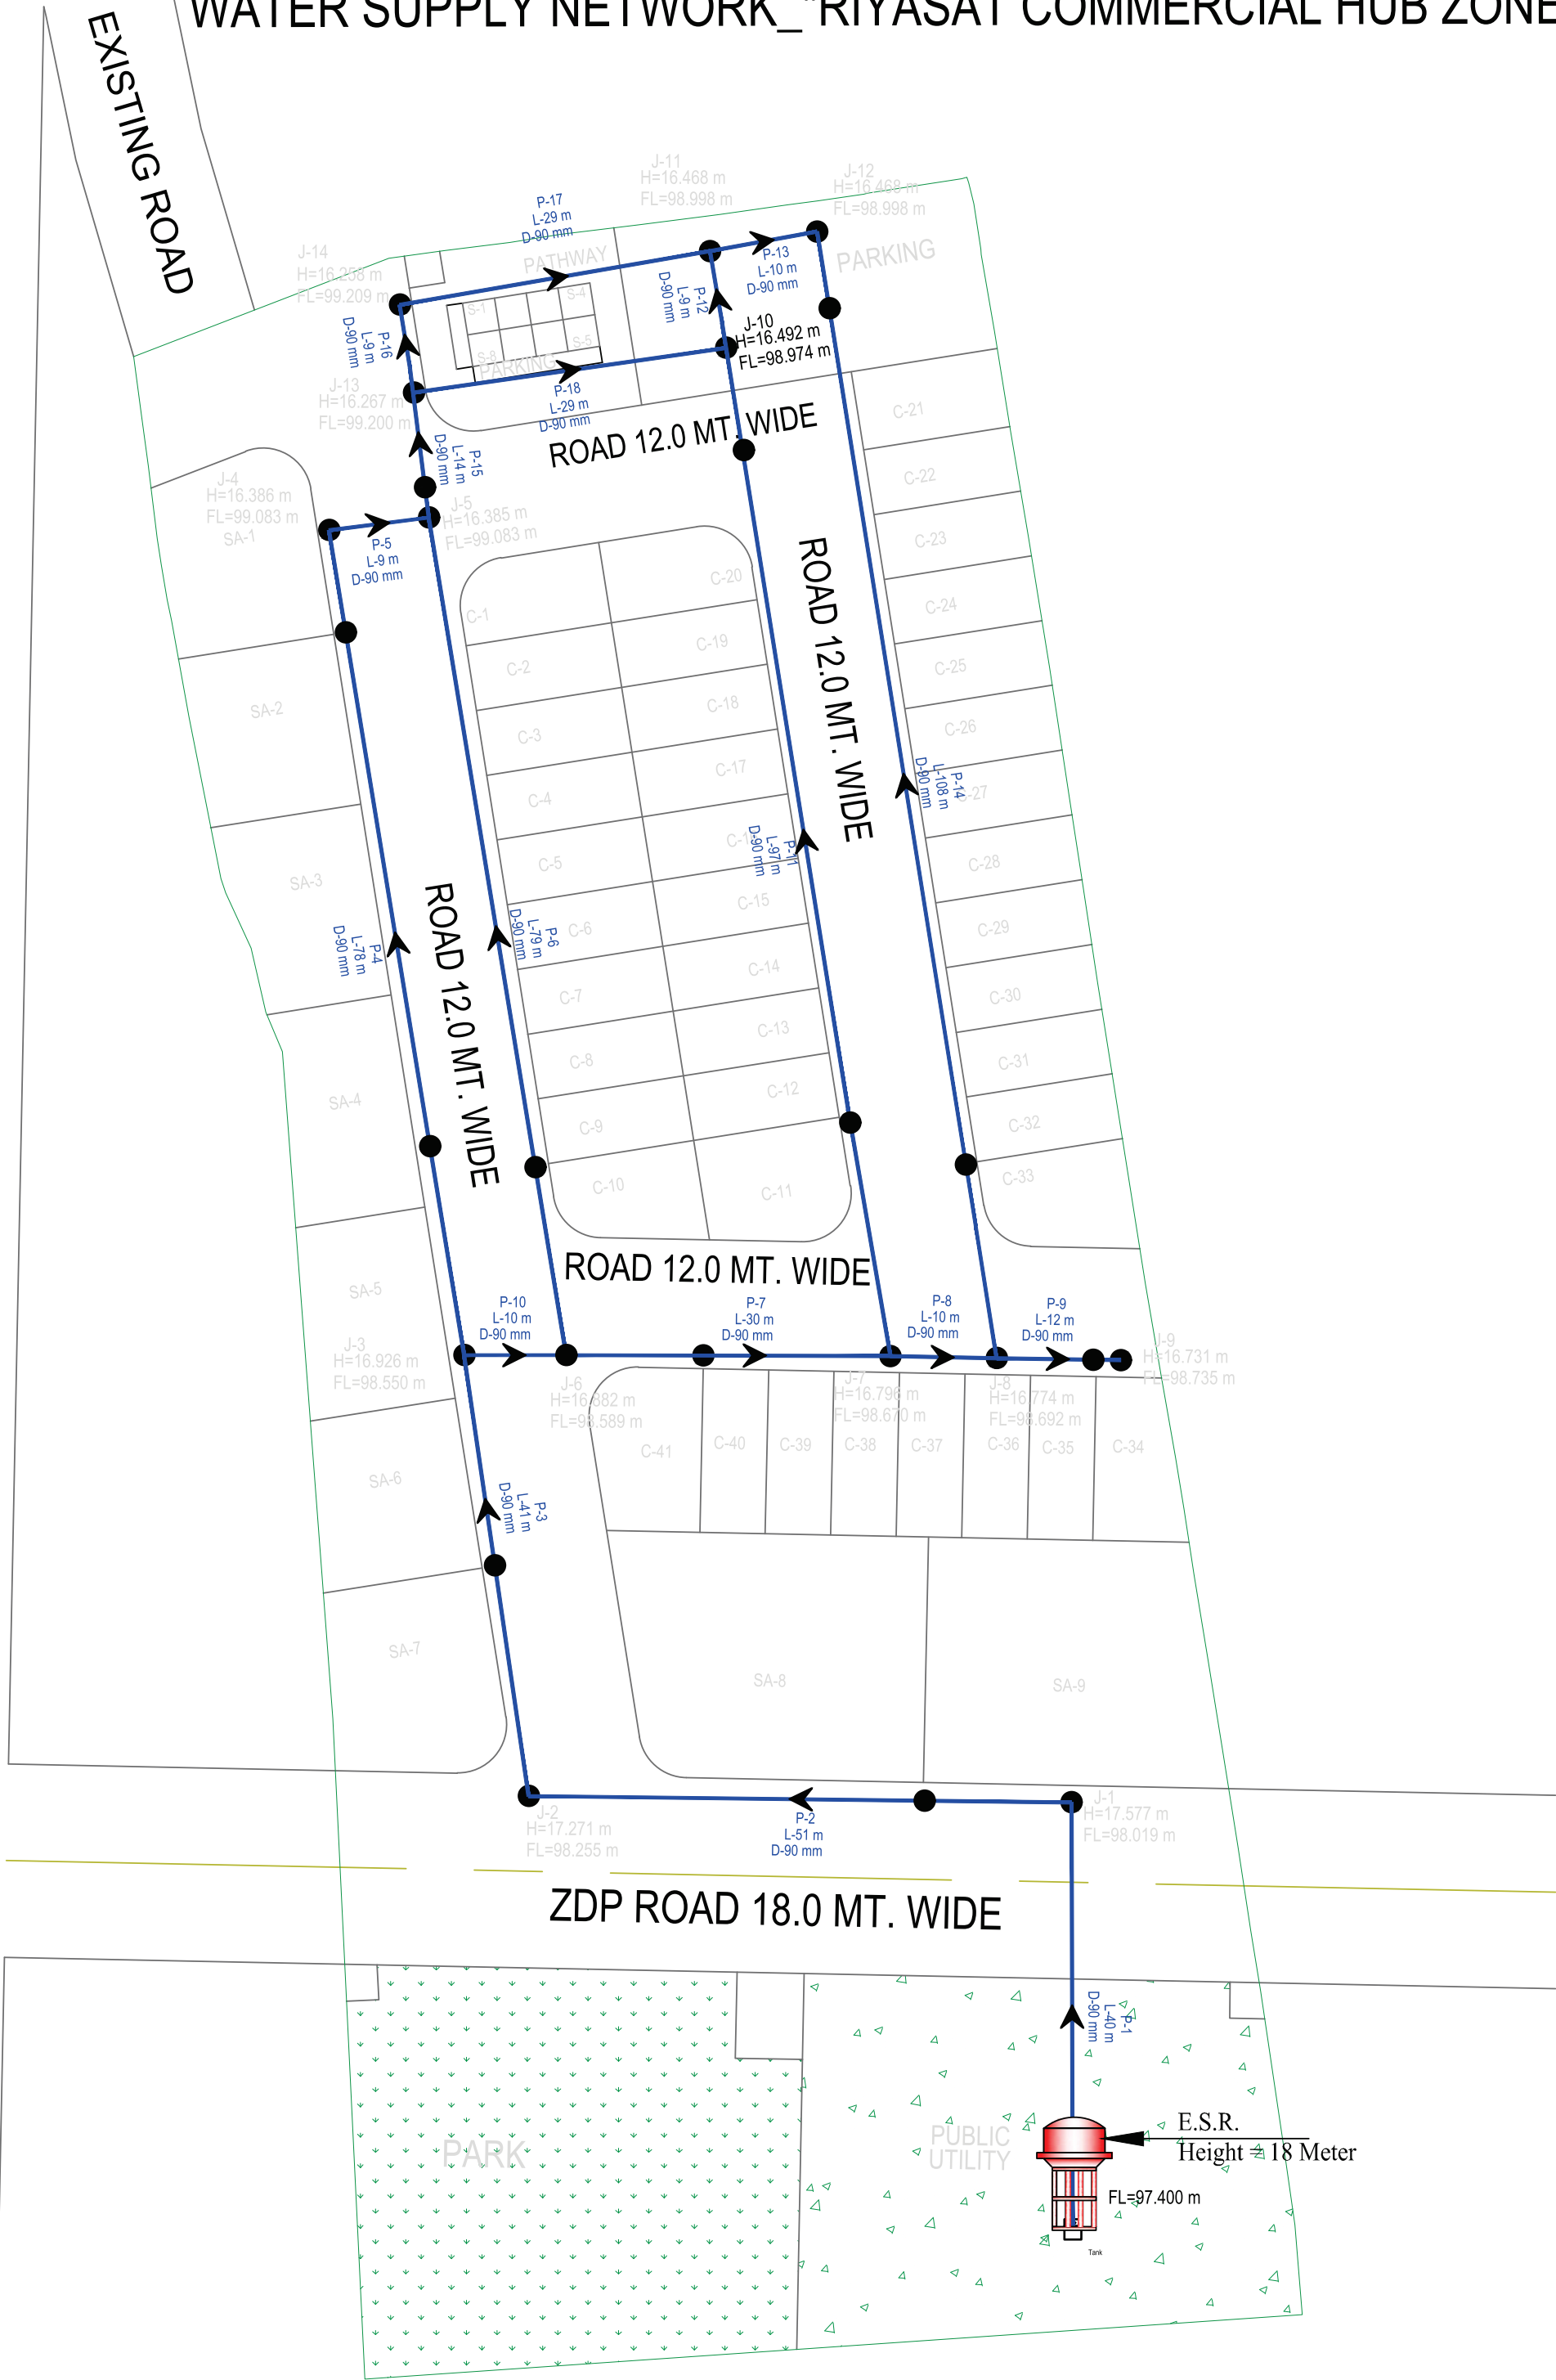

WATER SUPPLY NETWORK LEGENDS:-

LEGEND	DESCRIPTION	PIPE LENGTH
	110 mm DIA PIPE	160 Mtr.
	90 mm DIA PIPE	750 Mtr.
	J-12 P:18.07m E:403.31m	JUNCTION PRESSURE ELEVATION
	P-13 L:14 D : 90 MM	PIPE NUMBER FLOW DIRECTION LENGTH DIMETER
	TAPPING POINT	
	WATER LINE SLOPE	

ER. VIKAS SHARMA
B.TECH (CIVIL)