


"NEW AMBIKA CITY EXTENSION." LAND AT CHAK NO. 18 H.M.H.,MURBBA NO.49,STONE NO. 127/275,KILA NO.16/(0.138),
17(0.154),18(0.154),19(0.154),22(0.253),23(0.253),24(0.253),25(0.228), TOTAL= 1.587 HECTARE
AT HANUMANGARH TOWN.,DISTT:- HANUMANGARH (RAJ.)

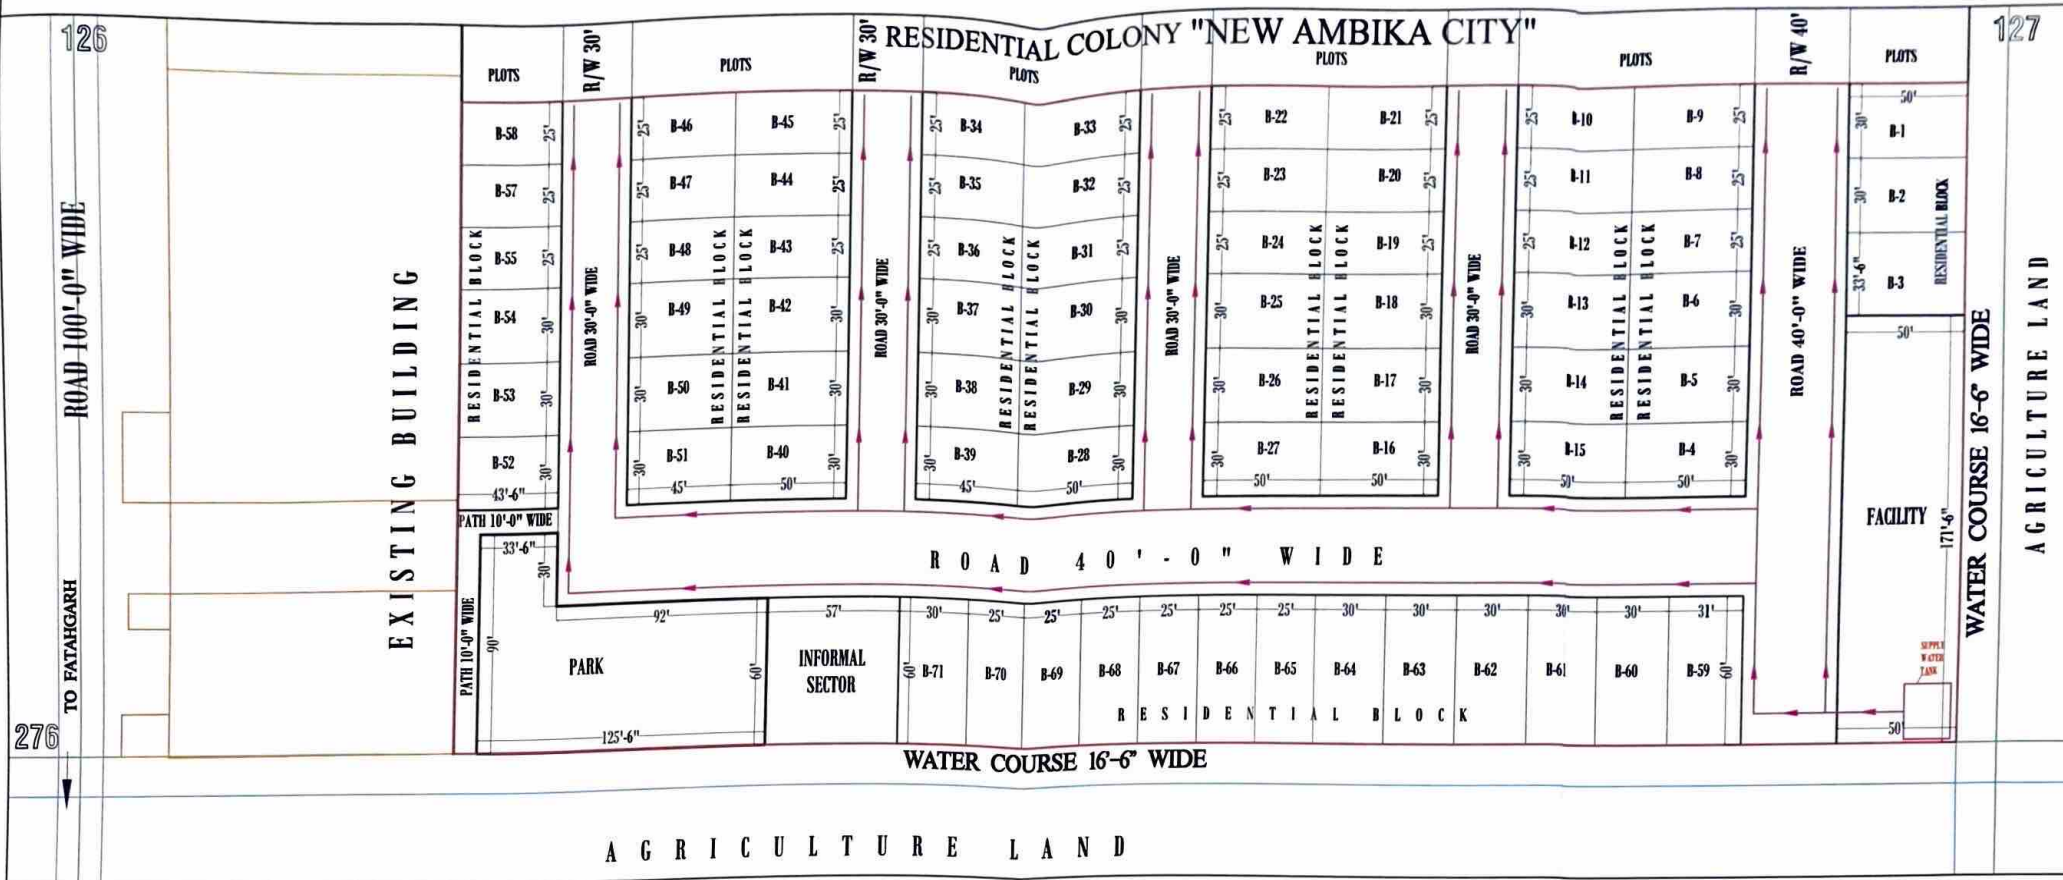

LAY-OUT PLAN SCALE:- 1"=60'



DRAWING TITLE:- LAYOUT OF PIPE FOR WATER SUPPLY

Signature
24/3/25
Er. Virender Pal Singh Nahar
D.C.E., A.M.I.C.E.
Chartered Engineer & Valuer
Reg. No.-CE/ET/LM/111589-23
Reg. No.-FLLV. CAT-I-F8839