


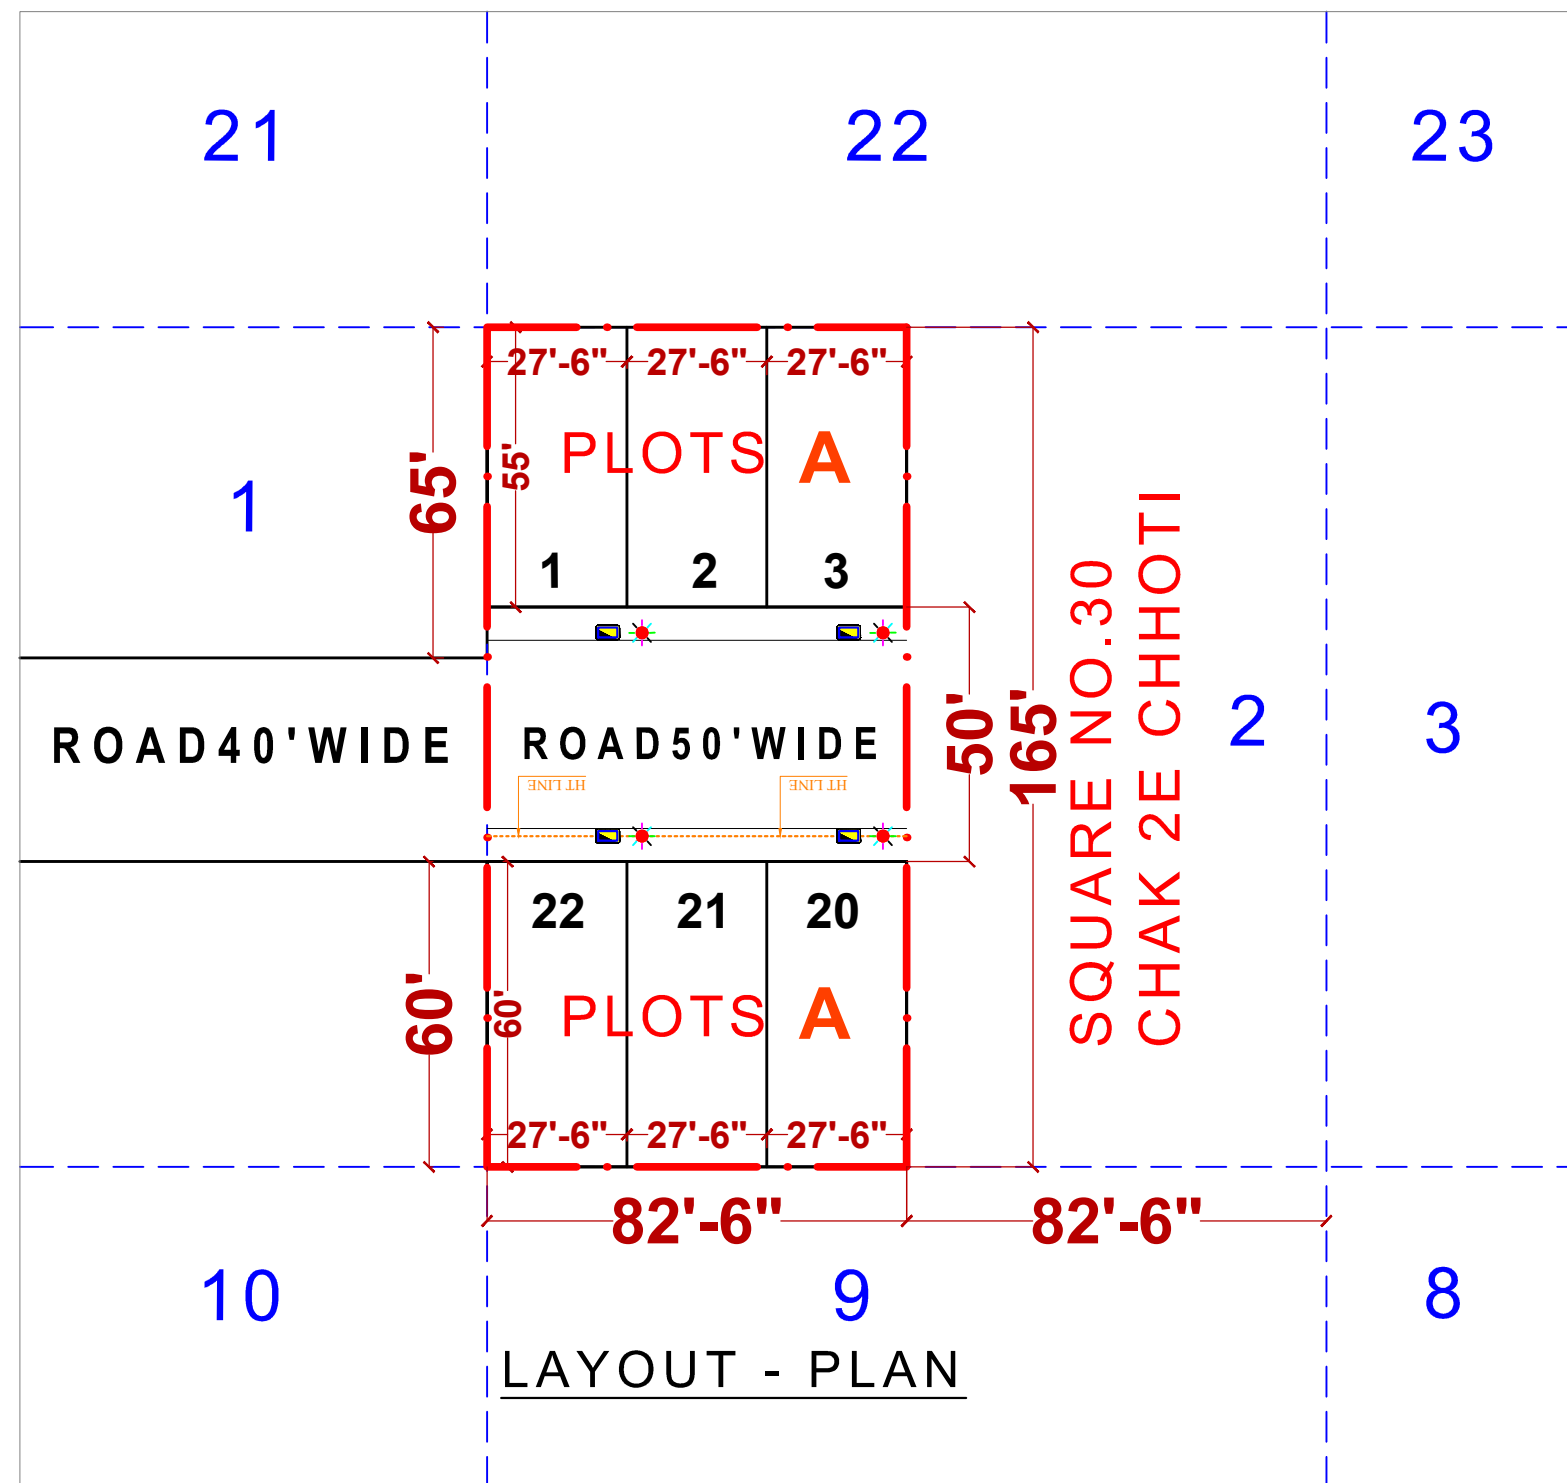

REF.	
HT LINE 185 SQ.MM	-----
WATER SUPPLY PIPE (W.S.P.)	-----
TRANSFORMER	
LT FEEDER PANEL	
LAMP POST	
VALVE	

PROJECT TITLE:-

**SHREE RADHEY
ENCLAVE
SECTOR 01 A**

DRAWING TITLE:-


**ELECTRIC SUPPLY
LAYOUT PLAN**

13/03/2025

DETAILED BY :-
Er. DHARAMVEER


Er. Dharamveer (Civil)
Regd. No. 1926
Municipal Council, SGNR
Mob. 8559999499


Deals in - Architecture, Interior-Exterior,
Works & Construction Consultancy
Cont.: 8559999499
Mail:- d.deviser@gmail.com
H.No..553,Uda Ram Chowck
Sri Gangangar

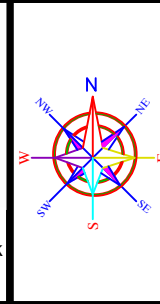

LAYOUT PLAN OF KILLA NO. 2(PART) SQUARE NO. 30 CHAK 2E CHHOTI
AT Teh. & Dist. SRI GANGANAGAR(RAJ.)