



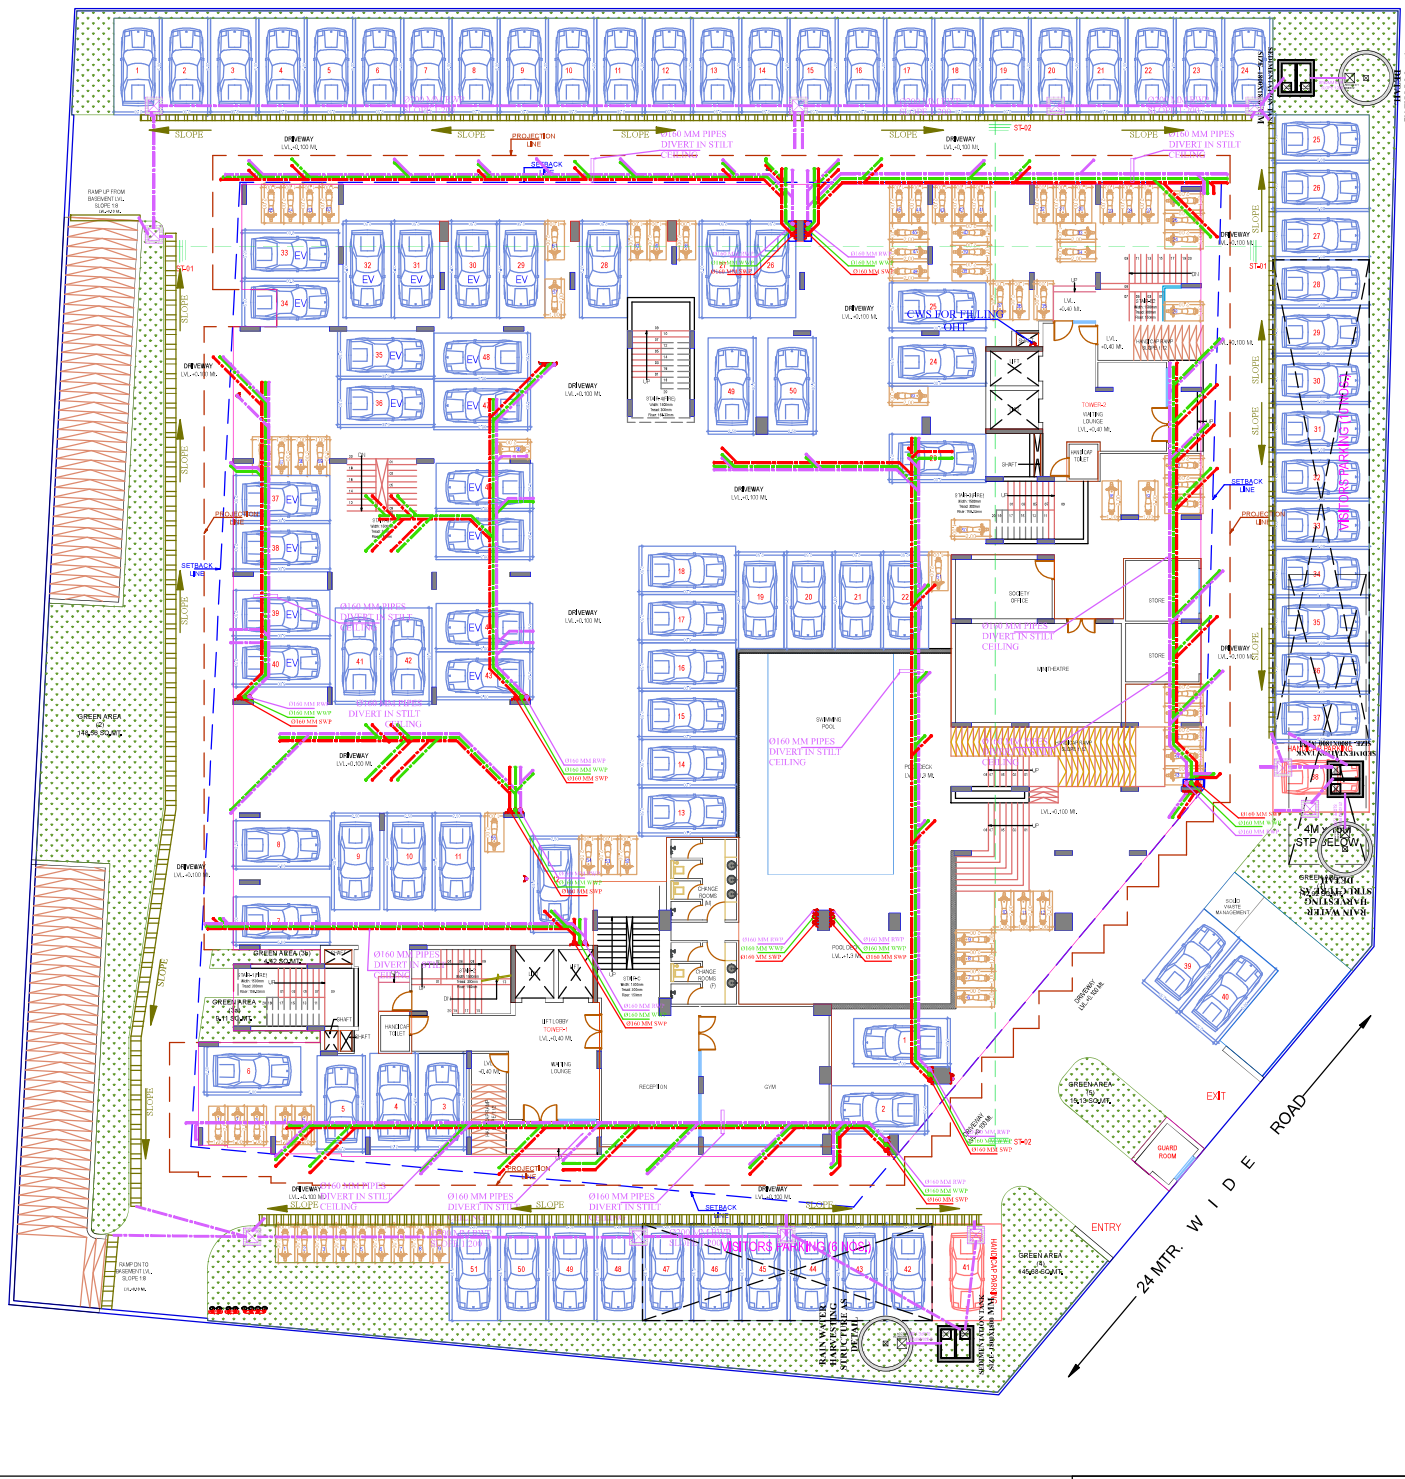

LEGEND:-

SWP	0110MM & 160MM SOIL WATER PIPE
WWP	0110MM & 160MM WASTE WATER PIPE
RWP	0110MM & 160MM RAIN WATER PIPE
VP	075MM VENT PIPE
CWS	COLD WATER SUPPLY PIPE
FWS	FLUSHING WATER SUPPLY PIPE
SWP	0110MM&0160MM SOIL WASTE WATER PIPE
WWP	0110MM & 160MM WASTE WATER PIPE
RWP	0110MM & 160MM RAIN WATER PIPE
VP	075MM VENT WATER PIPE
C.O.P.	CLEAN OUT POINT
C.O.P.	CLEAN OUT POINT
C.O.P.	CLEAN OUT POINT

ASHOK KUMAR KULDEEP
MEP CONSULTANT
DIP. MECH. (RAC), B.TECH MECH.

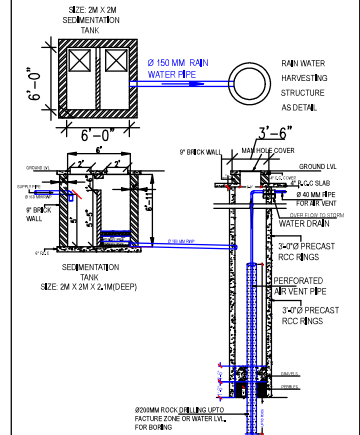

S.NO.	DESCRIPTION	PROJECT:	ARCHITECT:-	PROJECT NAME:-	DRAWING TITLE:-	MEP CONSULTANT:-	DEALT BY	CHKD BY
		PROPOSED RESIDENTIAL FLATS ON KHASRA NO. 36/5, VILL.-MANDAU, TEH.-SANGANER, JAIPUR	Tushar Sogani Designs Pvt. Ltd, architects n designers Studio - 402, 1st FZ "SURYODAY", Subhash Marg, Bagadiya Bhawan, C-40/Chame, Jaipur-302001 TEL:- 0141-44004980, 4004537 email: studio@sogandesigns.com website: www.sogandesigns.com	ACROPOLIS	STILT FLOOR, SEWAGE & RAIN WATER DRAINAGE & RAIN WATER HARVESTING PLAN	MEPEX	AZHAR	AVINASH
				CLIENT NAME:-	DWG STATUS:-	N/A, N/A SPORTS COMPLEX HOTA ROAD, SANGANER, JAIPUR, 302014, R/O, 402 & 403, RAGHU SAPPHIRE CENTER, C/O, LINES, SANGHANER, JAIPUR, R/O, 402/1788110, 17888021164 Email: mepep@mepep.com www.mepep.com	SHEET A1	DIRECTION N
				MGB Prime Estates LLP	FOR RERA SUBMISSION		DATE 24.10.2024	