
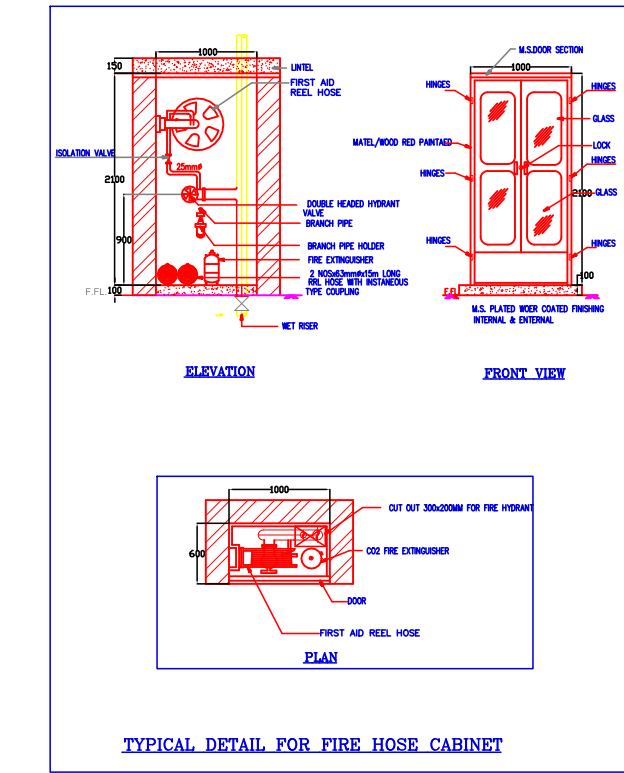


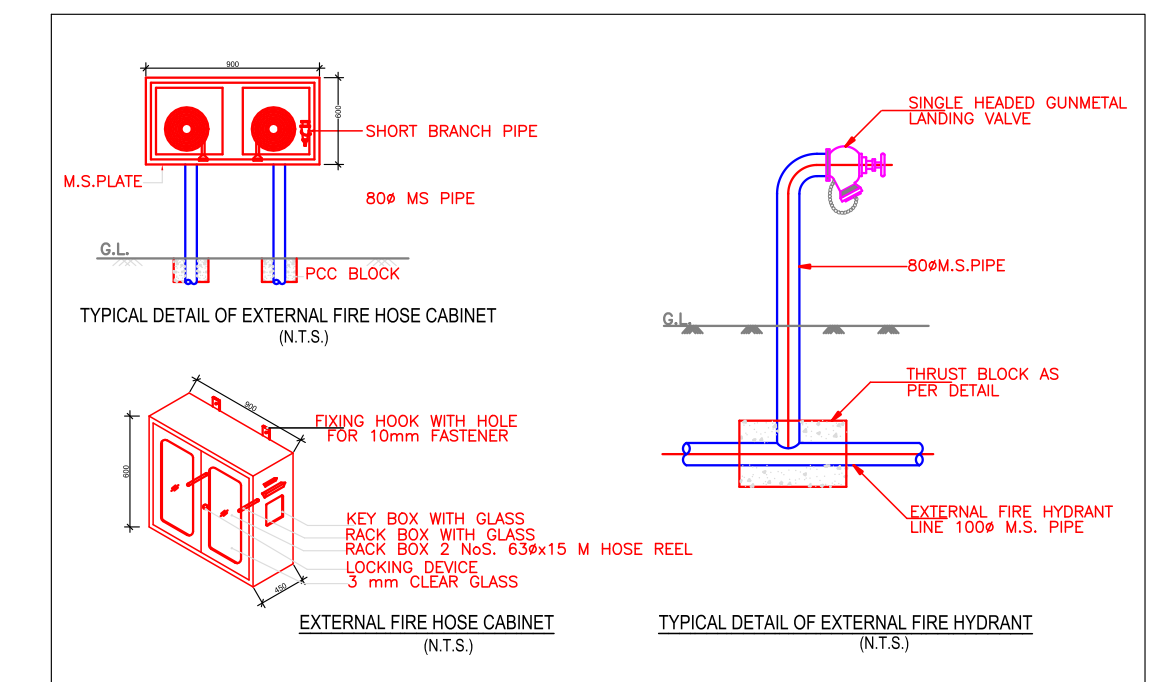

MEP CONSULTANTS :

AMP INFRA SERVICES

VILLA NO16 SHUBHASIS GEETA
BHANKROTA & CHIMANPURA
JAISINGHPURA, JAIPUR.

ARCHITECT :

CREATIVE STUDIO

AR. MANSINGH MEENA
317, THIRD FLOOR, KRISH SQUARE,
OPP. MODERN PUBLIC SCHOOL,
BHAGAT SINGH COLONY, BHIMWADI, ALWAR (RAJ.)
WEB: WWW.CSHIWADI.COM
EMAIL ID: INFO@CSHIWADI.COM
MOB: 09460478315, PH: 01493-491200

LEGEND

W/P	WASTE WATER PIPE Ø110MM
SWP	SOIL WATER PIPE
RWP	RAIN WATER PIPE
	SOIL WATER INSPECTION CHAMBER 450x450MM, LL-450MM
	WASTE WATER CHAMBER 300x300MM, LL-450MM
	RAIN WATER INSPECTION CHAMBER 450x450MM, LL-450MM
	MAN HOLE SIZE AS PER DRAWING
	RAIN WATER CHAMBER WITH GRATING SIZE AS PER DRAWING
	RAIN WATER CHAMBER WITHOUT GRATING SIZE AS PER DRAWING
	FIRE PIPE

DATE	REVISION DESCRIPTION
------	----------------------

GENERAL NOTES :

1. ALL THE DIMENSIONS ON THE DRAWING ARE IN WRITTEN.
2. ONLY WRITTEN DIMENSIONS ARE TO BE FOLLOWED.
3. ALL MEASUREMENTS MUST BE CHECKED AND VERIFIED BY THE CONTRACTORS PRIOR TO EXECUTION OF WORK AT THE SITE.
4. THIS DRAWING IS TO BE READ IN CONJUNCTION WITH ALL RELEVANT STRUCTURAL, ARCHITECTURAL & FACILITY PLANNING DRAWINGS.
5. ANY DISCREPANCIES MUST BE BROUGHT TO THE NOTICE OF THE ENGINEER IMMEDIATELY & PRIOR TO EXECUTION AT SITE.
6. CO-ORDINATION WITH SERVICES SUCH AS HVAC, PLUMBING & ELECTRICAL, ETC. IS THE RESPONSIBILITY OF THE CONTRACTORS.
7. FOR DETAILS, REFER RELEVANT LARGE SCALE DETAIL DRGS. AS INDICATED.

PROJECT :

PROPOSED BUILDING PLAN OF CM
JAN AWAS GROUP HOUSING PROJECT
AT KHASRA NO- 288, VILLAGE - RABDKA
, TEH. TIARA, DIST. ALWAR (RAJ.)

TITLE :
EXTERNAL SERVICES
COORDINATED LAYOUT PLAN

DRAWN BY :

DAULAT

APPROVED BY :

RAJEEV

PRELIMINARY PROPOSAL	SUBMITTED FOR APPROVAL CONSTRUCTION
-------------------------	---

PROJECT NO.:	DATE: 20-08-2020
--------------	------------------

DRAWING NO.:	SCALE: N.T.S.
--------------	---------------

REVISION NO.:	NORTH:
---------------	--------

THIS DRAWING IS THE PROPERTY OF DESIGN OCCUPANCY SERVICES LLP. IT SHALL NOT BE COPIED OR USED WITHOUT THEIR WRITTEN PERMISSION NOR MADE KNOWN TO A THIRD PARTY. THE INFORMATION IS ISSUED ON THE UNDERSTANDING THAT NO PART THERE OF SHALL BE DUPLICATED FOR THE PURPOSE OTHER THAN THE EXPRESSED PURPOSE.