


S.NO.	DESCRIPTION	QUANTITY
1	300KVA TRANSFORMER WITH MAIN LT PANEL	1
2	FEEDER PILLAR	10
3	STREET LIGHT FEEDER PILLAR	5
4	SINGLE SIDE STREET LIGHT POLE (6.5MTR HEIGHT)	48
5	4CORE 6 SQMM ALR. CABLE FOR STERET LIGHT	600 MTR
4	1.5 SQ. MM COPPER WIRE FOR STREET LIGHT	350 MTR
5	11KVA HT LINE	200 MTR
6	4C-120 SQ. MM ALR CABLE FOR FEEDER PILLAR	500 MTR
7	4C 10 SQ. MM ALR CABLE FOR STREET LIGHT	200MTR

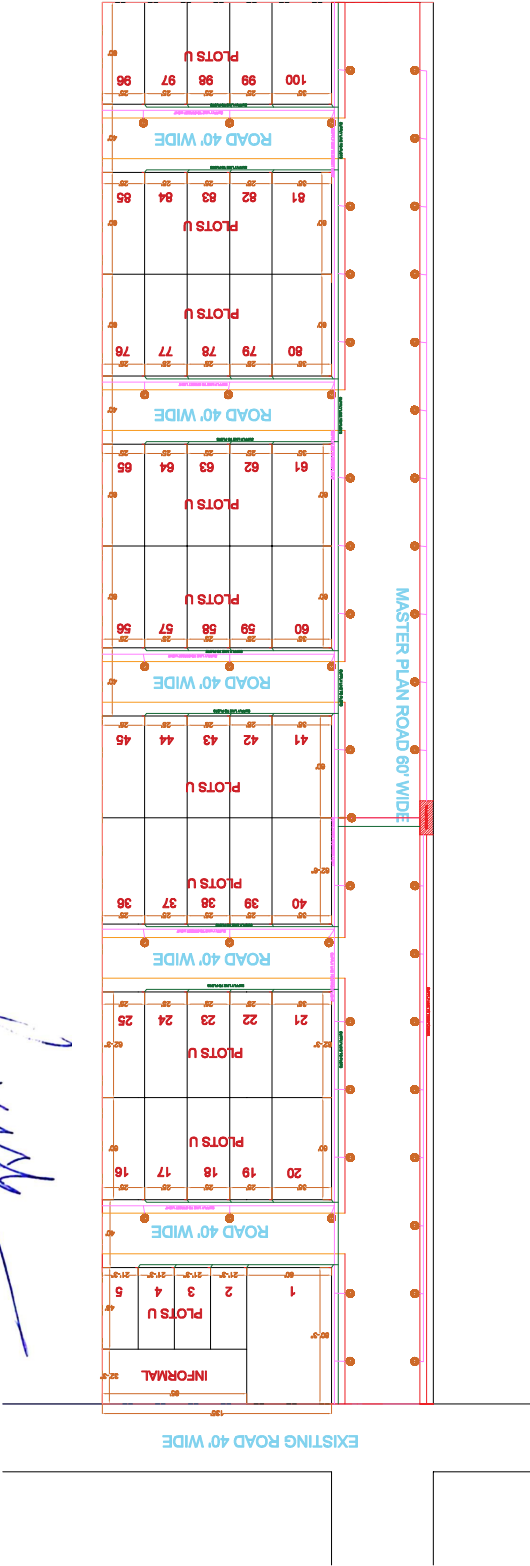

Er. Piyush Bhardwaj
Er. Piyush Bhardwaj
B. Tech (Civil)



PROJECT:-
RIDHI SIDHI ENCLAVE
2 SECTOR - 16 U BLOCK
EXTENSION
PROMOTER NAME-
MAINA DEVI

LOCATION:-
SRIGANGANAGAR

DRAWING TITLE:-
ELECTRICAL SERVICES

DATE:-
22/07/2024

GENERAL NOTES:-

Address as per approved Layout Plan vide Letter No. : Niyojan/2024/415, Dated 07/06/2024 :-
Killa No.1, 2, 3, 4, 5, Square No. 19 Chak 4 ML at Teh. & Dist. Sri Ganganagar (Raj.)