
ASHAPURNA NRI IX KHARA NO. 99,313/99,101/6 RAIN WATER HARVESTING DRAWING

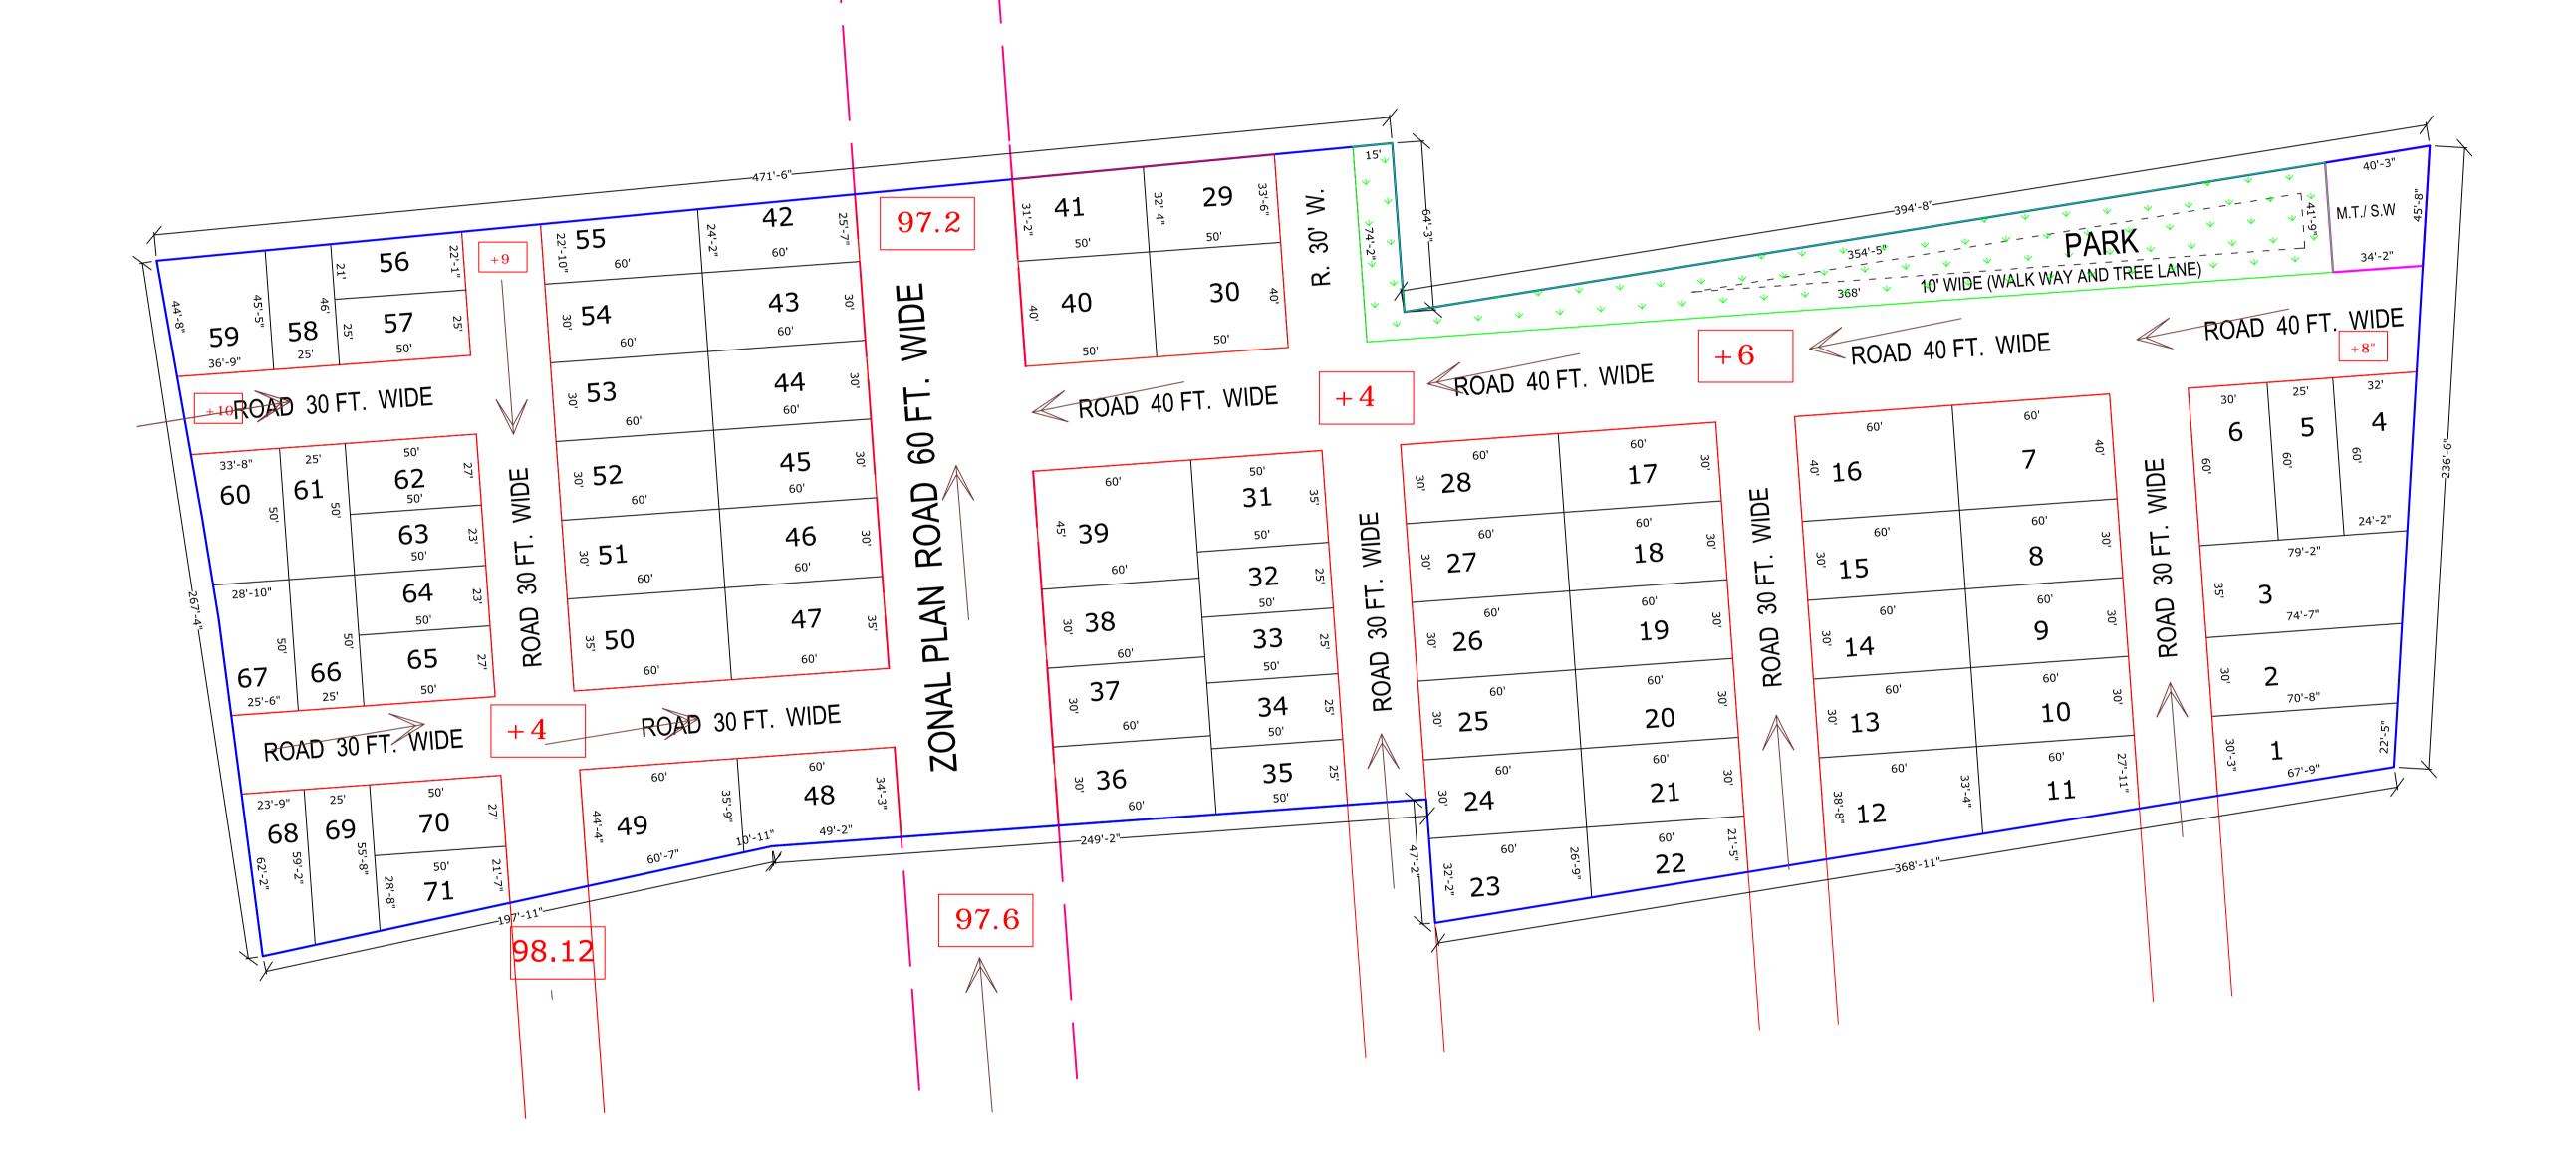

PLOT NO. 1 TO 71 ASHAPURNA NRI IX KHARA NO. 99,313/99,101/6 Note : That This design plan is only tentative in nature as promo`ter may either as per the standard specifications and plans or customize or change them as per the requirement of SITE terms of layout, as the discretion of the promoter GAURAV JOSHI CIVIL ENGINEER

12, Near Maheshwari Nayati Nohra Masuriya, Jodhpur