


Layout Plan of Parwati Aashiyana
At Village Dahmi Kalan, Teh. Sanganer, Jaipur
Khasra No. 3141/3129, 3153/3139, 1577, 1579,
1580

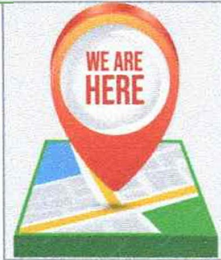


WATER SUPPLY DRAWING

Water Line Proposal

WATER LINE CENTER 45cm FROM PLOTS

90 mm Pipe	92pcs - 552 mtr
90 x 90 mm L band	5 nos
90 Plus band	1 nos
90 Tee band	2 nos
End Cap 90 mm	3 nos

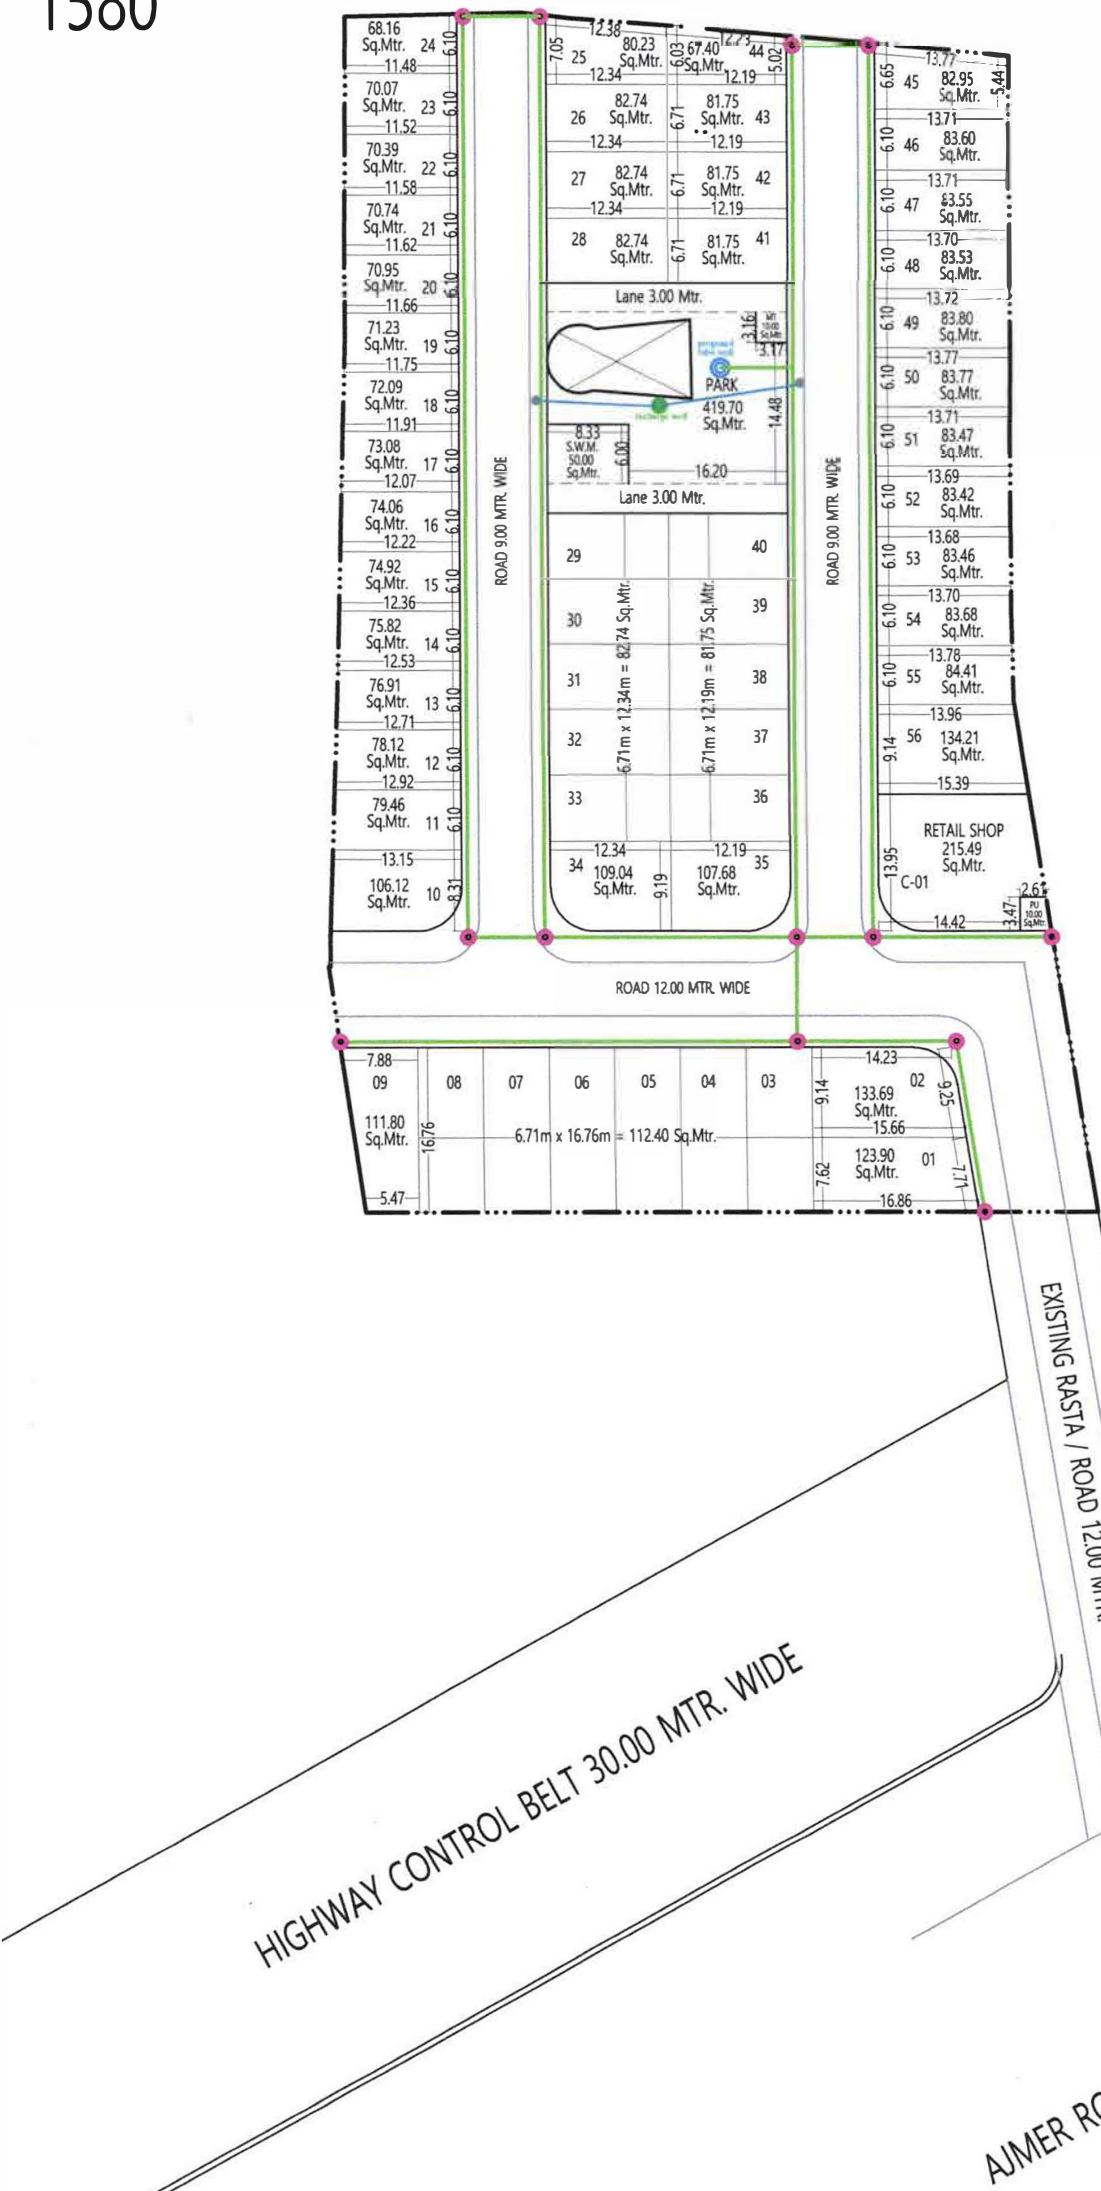

Rain Water Line Working

rain water collection chamber 600x600x90mm
200mm ID dwc pipe