



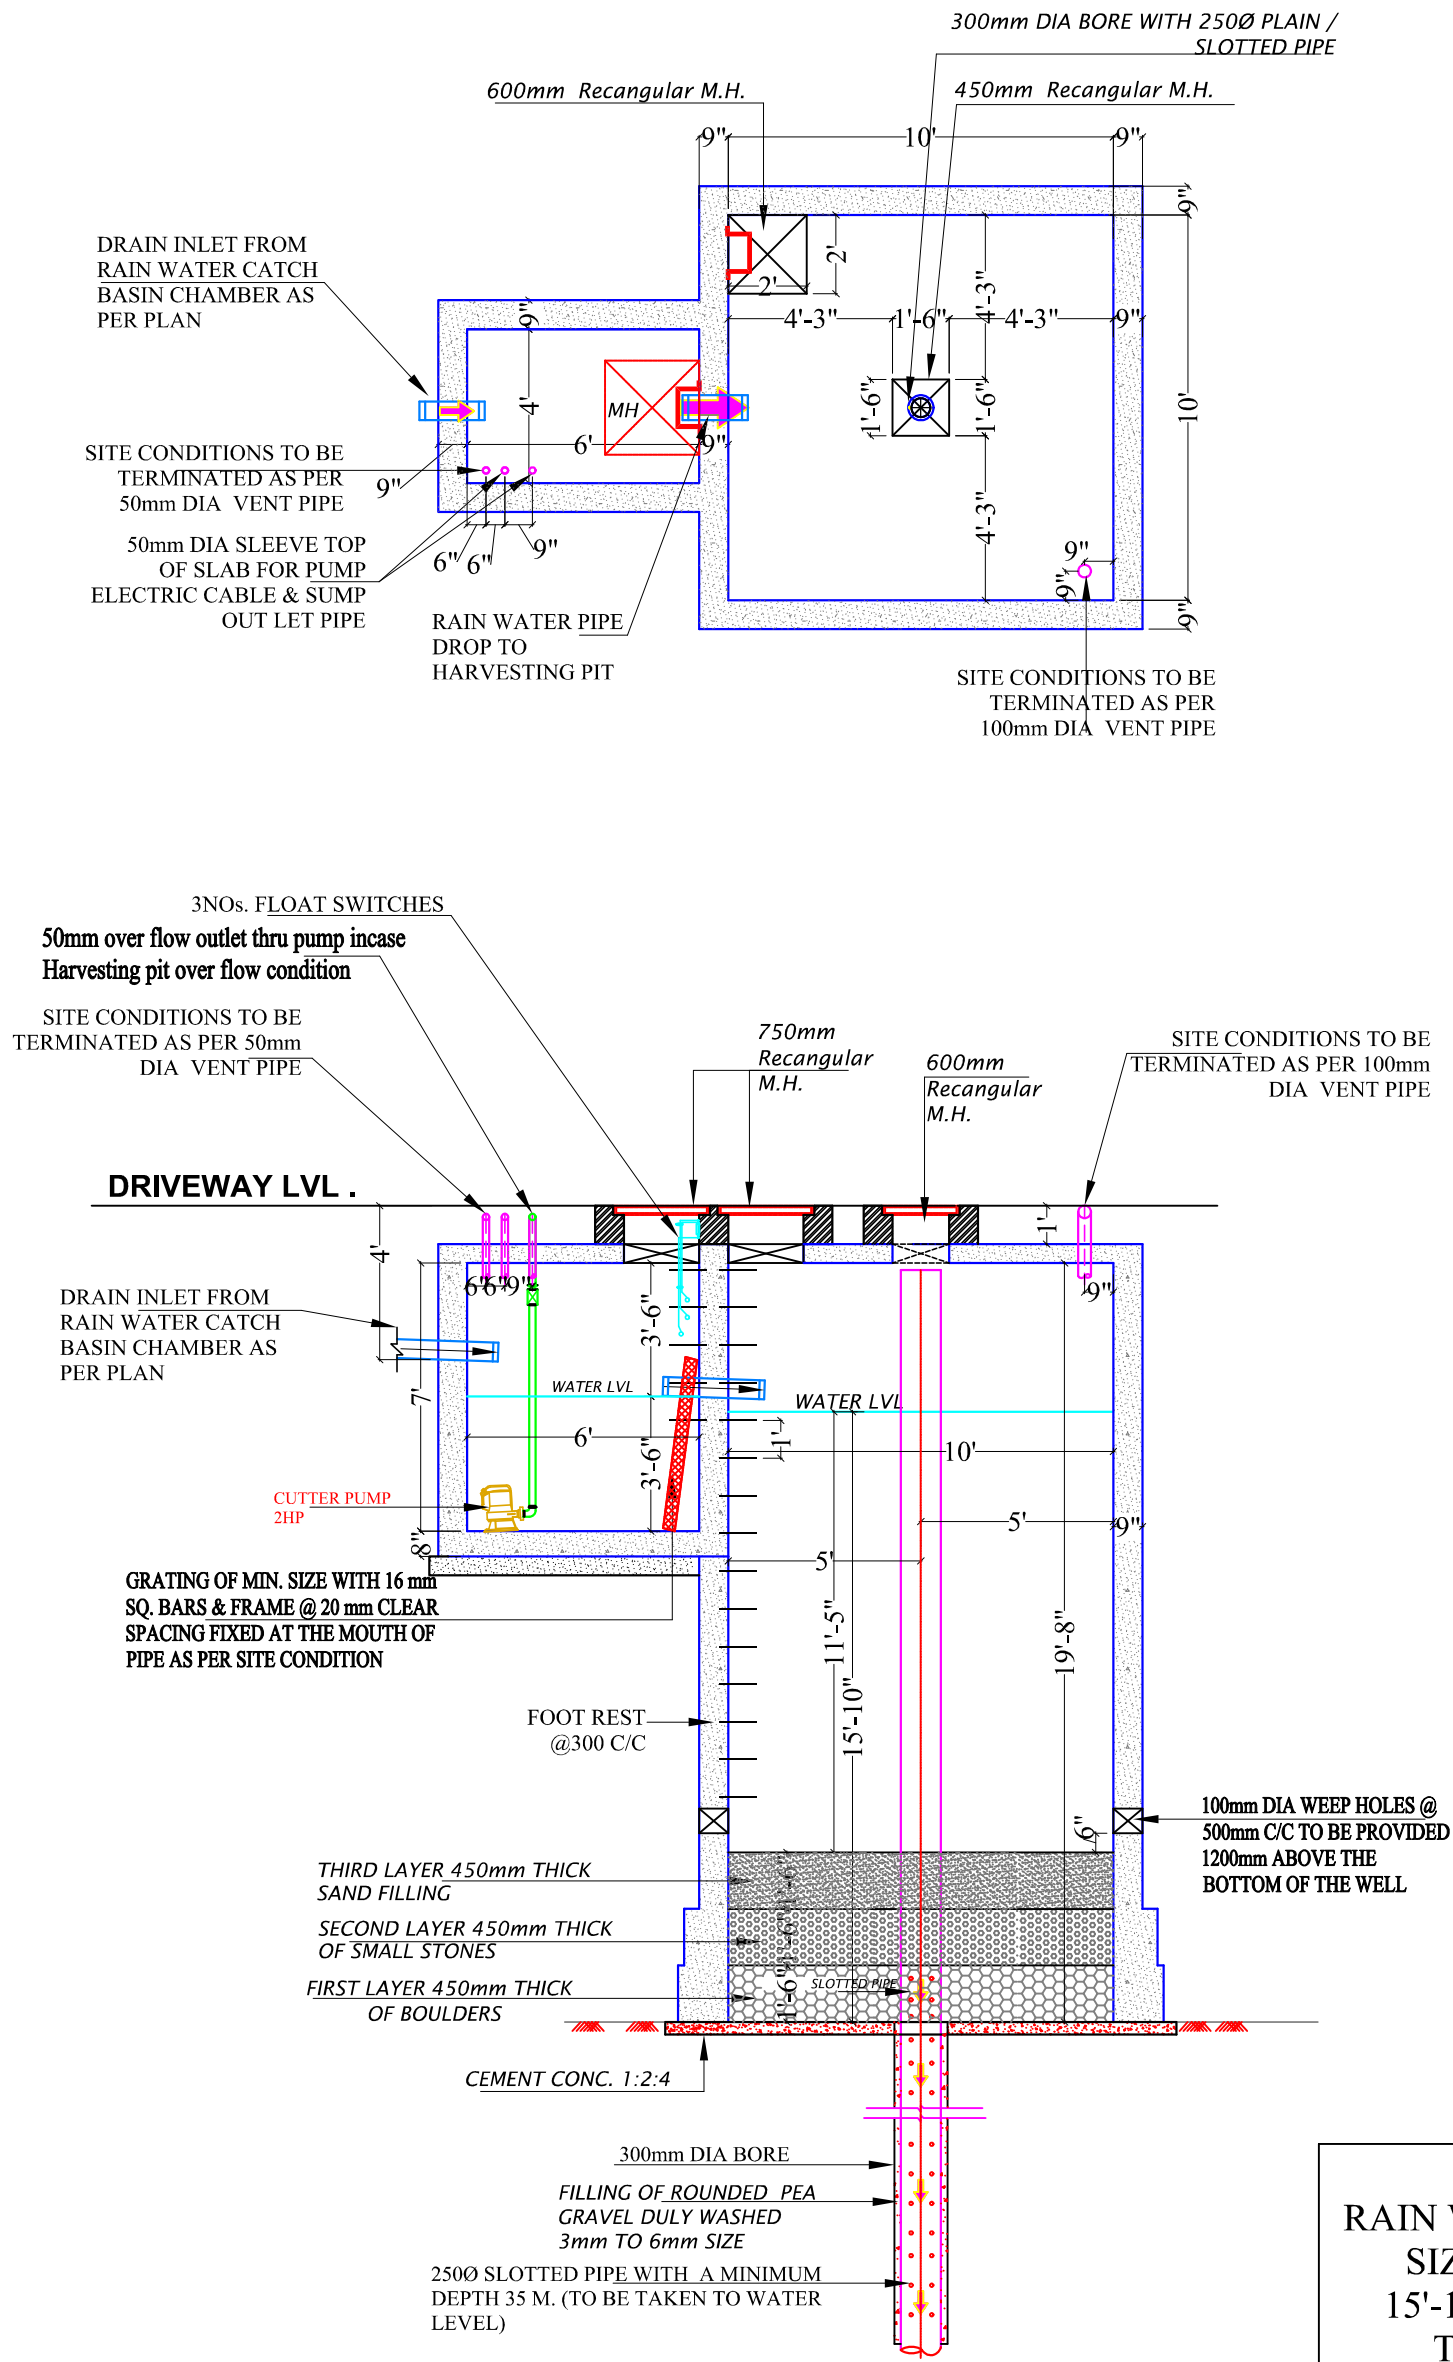

Vipul
VIPUL AGARWAL
 M.E.P. CONSULTANT
 B.E. ELECTRICAL

RAIN WATER HARVESTING PIT
 SIZE:-10'-0" L X 10'-0" W
 15'-10" EFFECTIVE DEPTH
 TOTAL DEPTH-19'-8"

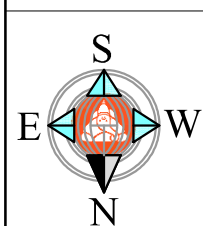

PROJECT NAME:
 NAKSHATRA

PROMOTER:
 SHREE VINAYAK BUILDERS

DRAWING:
 RAIN WATER HARVESTING PIT SECTION PLAN

PROJECT ADDRESS :
 KHASRA NO. 398/10 AT VILLAGE MOHANPURA, TEHSIL- SANGANER, JAIPUR

DRN. BY:
 SNEHA

CHKD. BY:
 SANJAY

SCALE:
 N.T.S.

DATE:
 24-03-2025

ARCHITECTS:
SPACE GRID
 C-49, VIDYA APARTMENT, PARAS MARG, BAPU NAGAR, NEAR JANTA STORE CIRCLE, JAIPUR-302015
 PH-09314918766, 0141-4005506 (O)
 Email:-info.spacegrid@gmail.com