

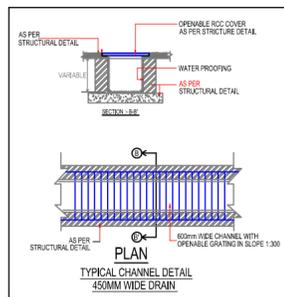
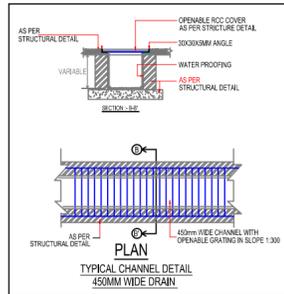


**PROPOSED LAYOUT PLAN OF
CENTRAL GREENS, PLOT NO.
1, 15, 18 LARGE SCALE
INDUSTRIAL AREA , VILLEGE -
KANSUWA, KOTA - 324003
RAJASTHAN**

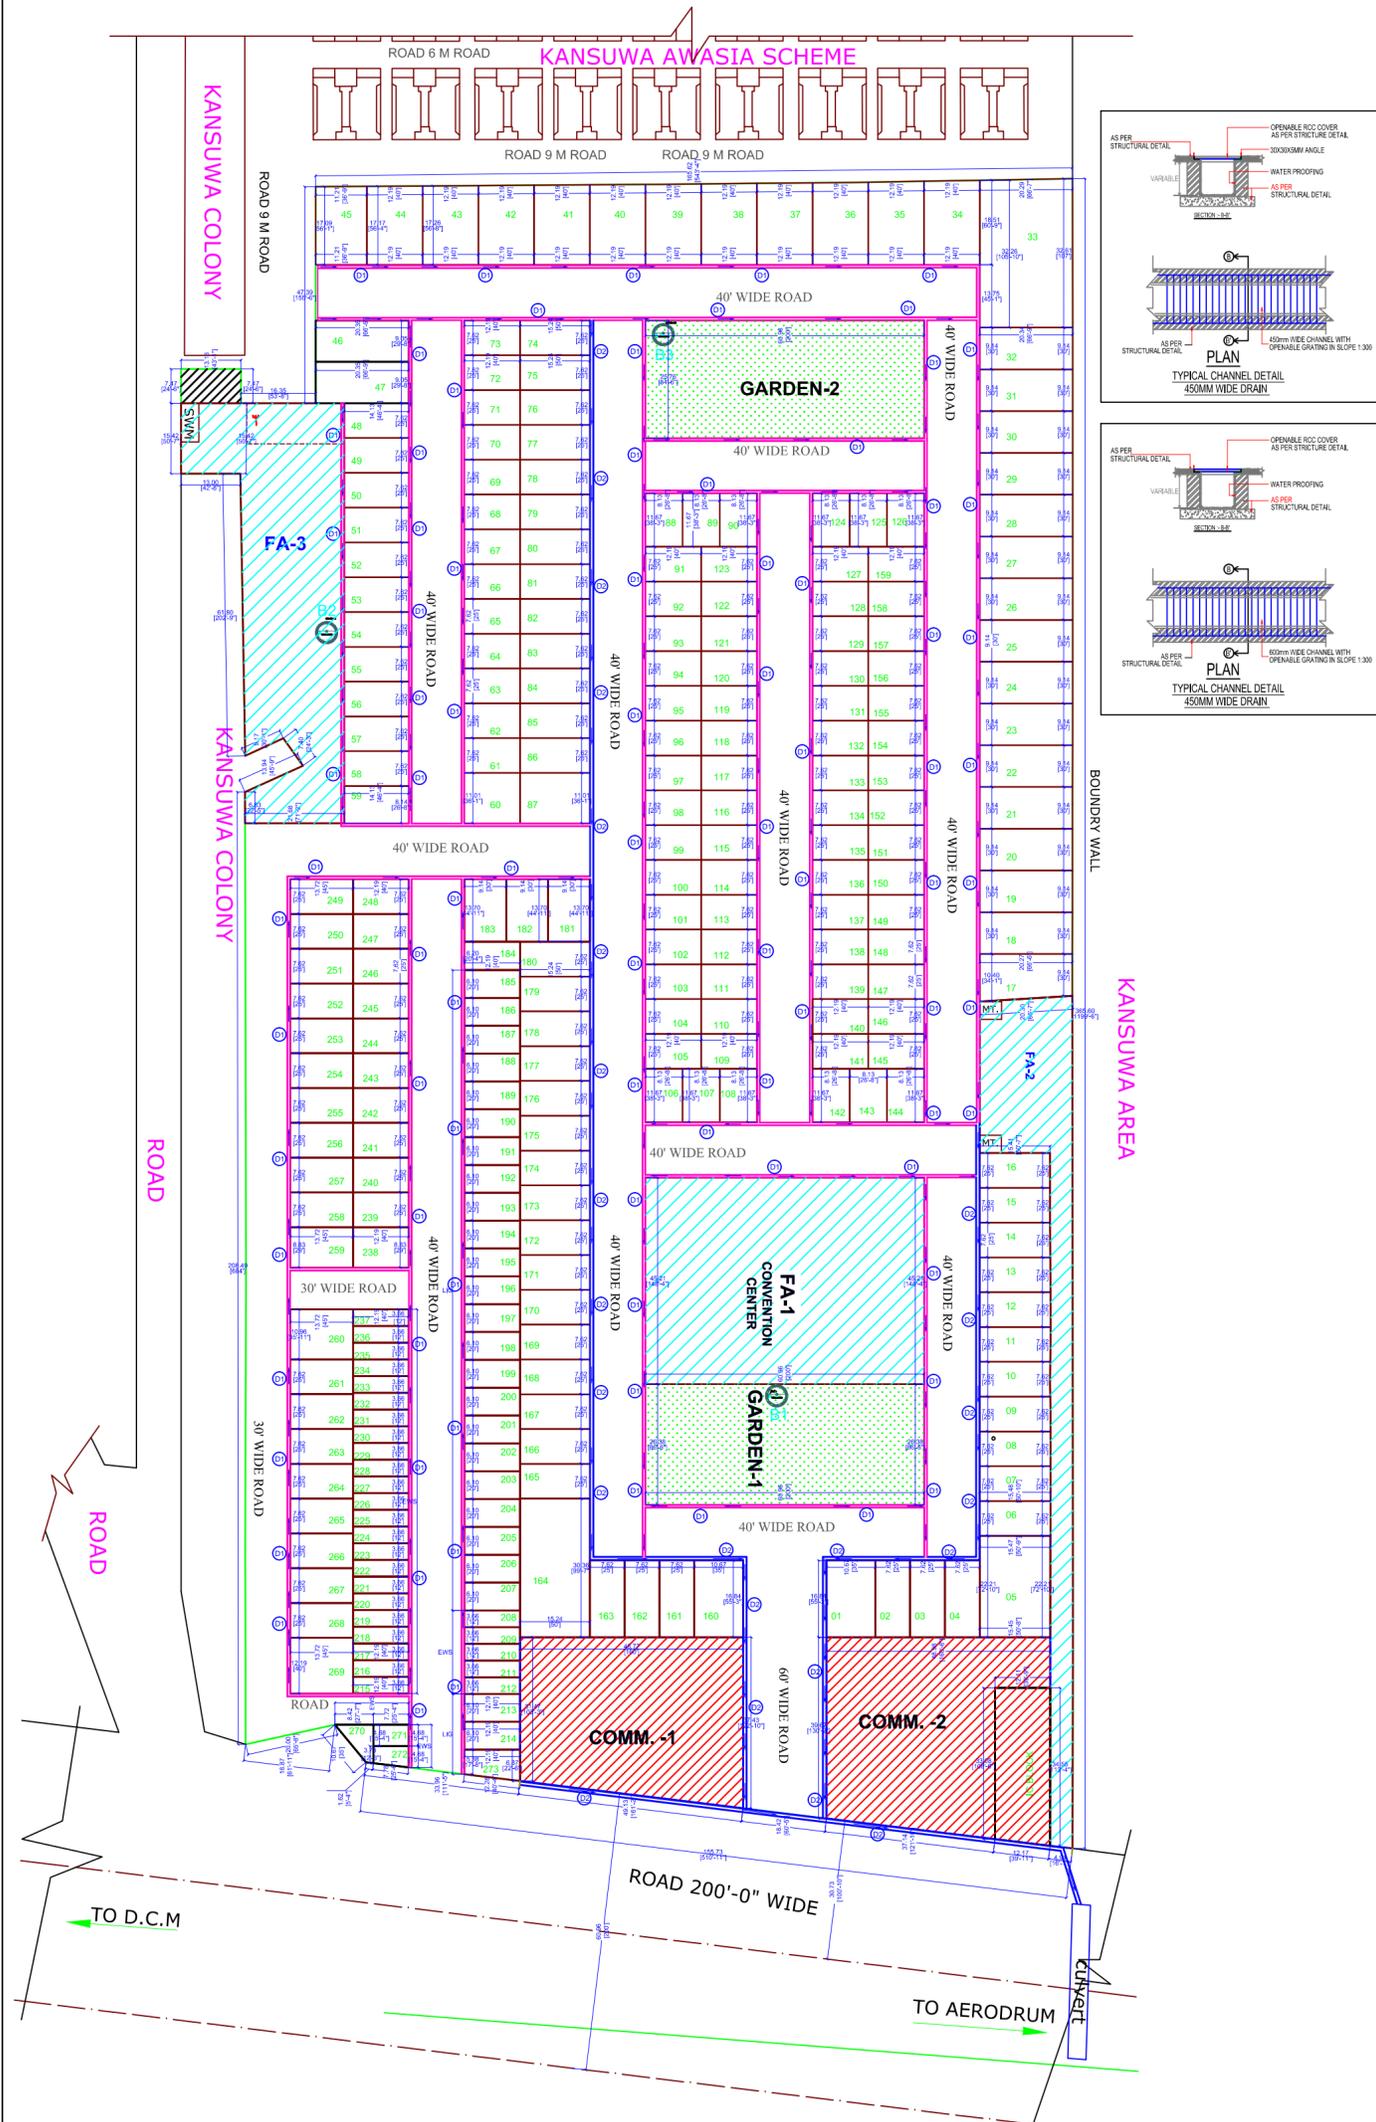

LEGEND	
SYMBOL	DESCRIPTION
	FLOW DIRECTION
	450MM WIDE DRAIN FOR WASTE WATER (D1)
	600MM WIDE DRAIN WASTE WATER (D2)

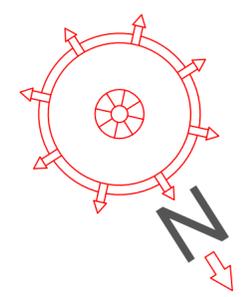

NOTE:-
1. SLOPE IN RAIN WATER PIPE 1:200
2. SLOPE IN WASTE WATER DRAIN 1:300

Project	PROPOSED LAYOUT PLAN OF CENTRAL GREENS, PLOT NO. 1, 15, 18 LARGE SCALE INDUSTRIAL AREA , VILLEGE - KANSUWA, KOTA - 324003 RAJASTHAN
Drawing Title	SOIL WATER DISPOSAL LAYOUT PLAN
SCALE : N.T.S.	NAME OF SCHEME:
LOCATION :	DRAWING NO. - 04
JOB NO. -	DATE - DEC, 14th, 2024