



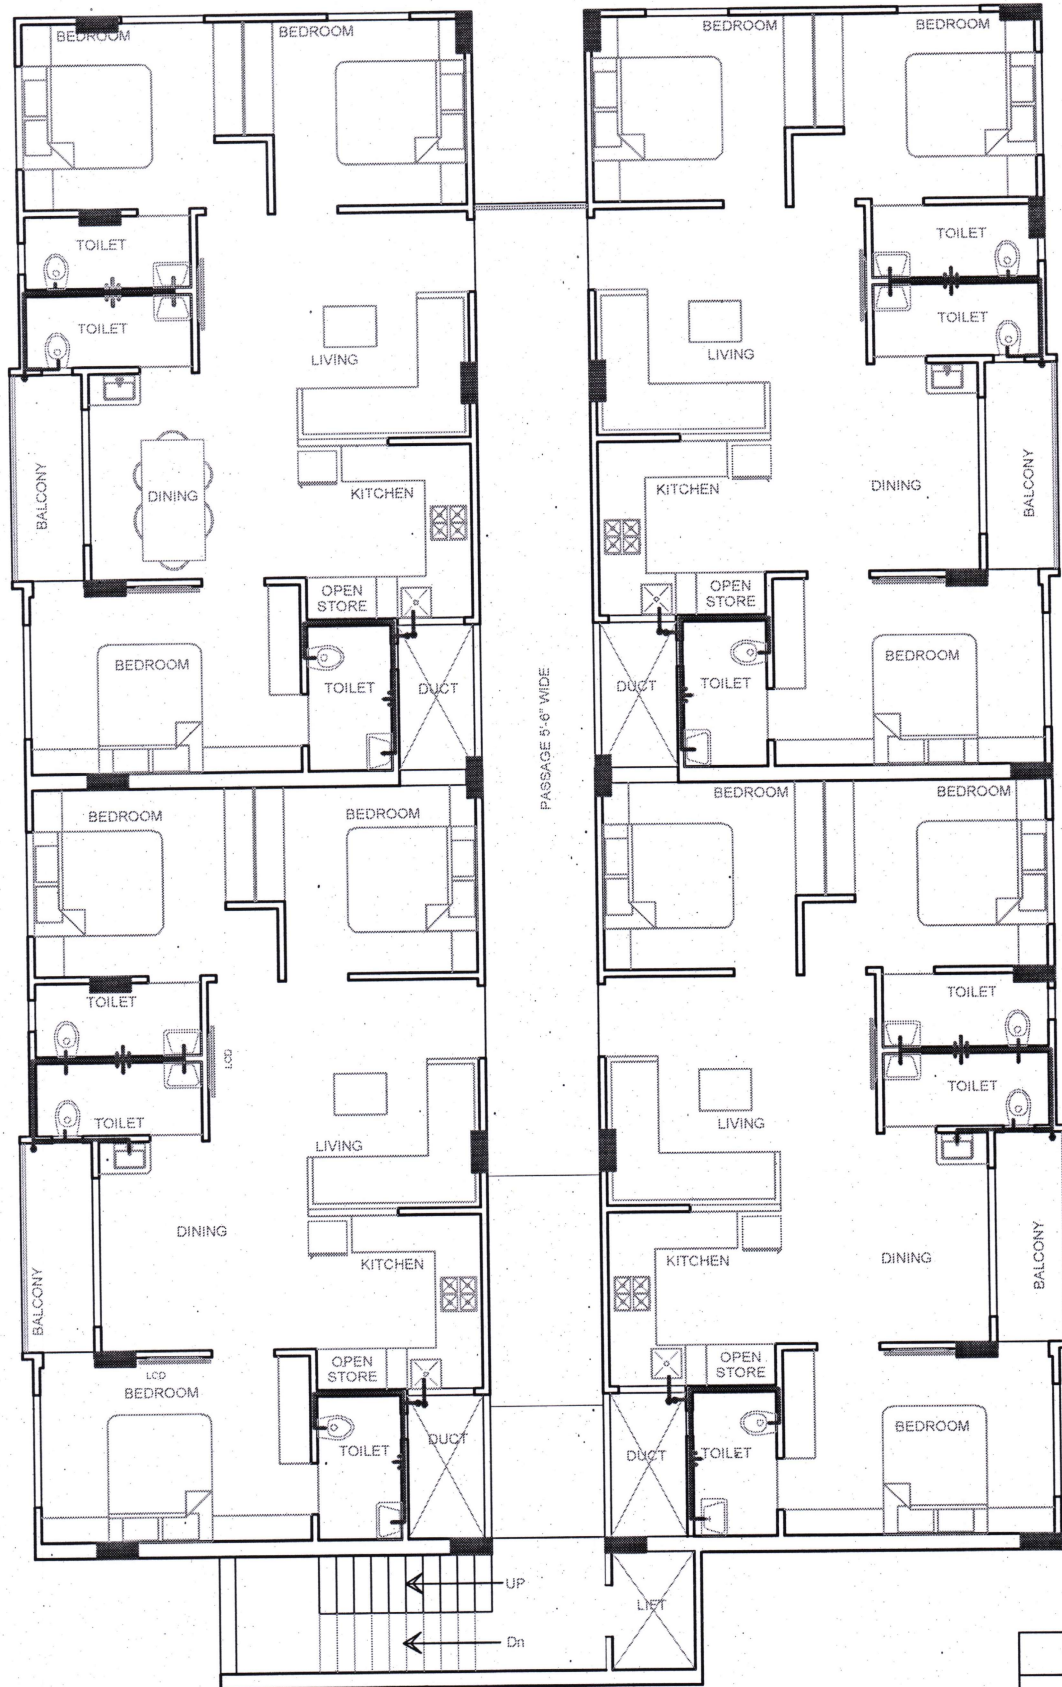

LEGEND	
	25 MM CPVC PIPE

Drawing Title : Typical Floor Water Supply Layout

Project Name : Adinath Complex B
Promoter Name : Vinayak Land & Developers
Project Address : New Abadi, Ward No. 35 Sadri,
Tehsil-Desuri Distt. Pali Rajasthan-306703

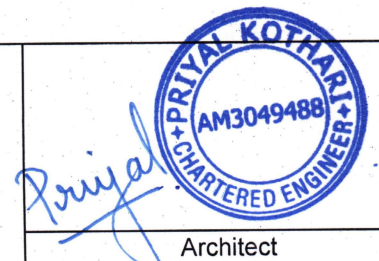

Architect