


LAYOUT PLAN OF RAINWATER HARVESTING / RECHARGING

M/S. MEGA COUNTY TOWNSHIP PVT.LTD.

LAYOUT PLAN OF COLONY
AT KHASRA NO-193,191,509/204,510/205 AT
VILLAGE - CHANWADI KHURD, TEH.
TIJARA, DISTT. ALWAR.(RAJ.)

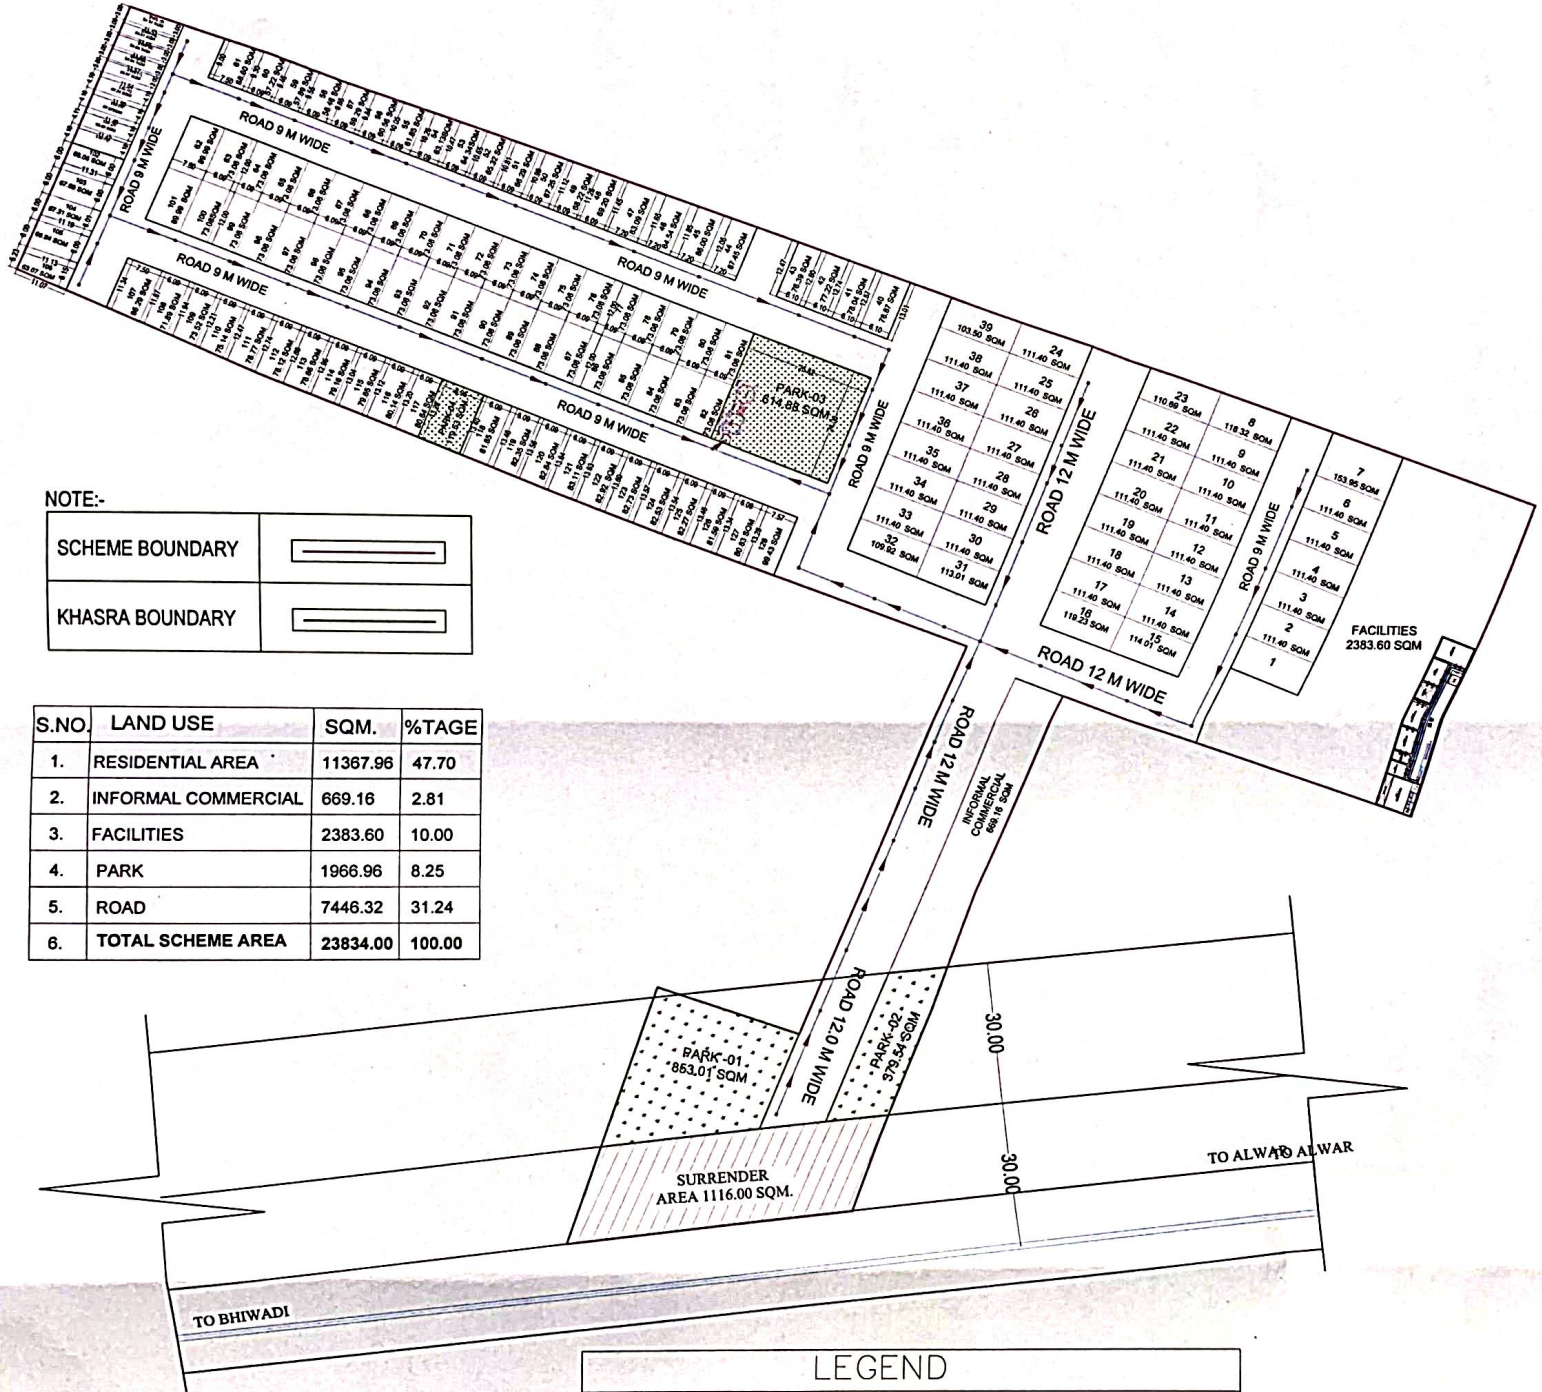

NOTE:-

SCHEME BOUNDARY	
KHASRA BOUNDARY	

S.NO.	LAND USE	SQM.	%TAGE
1.	RESIDENTIAL AREA	11367.96	47.70
2.	INFORMAL COMMERCIAL	669.16	2.81
3.	FACILITIES	2383.60	10.00
4.	PARK	1966.96	8.25
5.	ROAD	7446.32	31.24
6.	TOTAL SCHEME AREA	23834.00	100.00

LEGEND		
SR.NO.	SYMBOL	DESCRIPTION
1		MANHOLE 450X450X450
2		MANHOLE 450X450X600
3		MANHOLE 450X450X900
4		150MM U PVC PIPE
5		200MM U PVC PIPE
6		RAINWATER HARVESTING SLOPE
7		RAINWATER HARVESTING COLLECTION PIT

Naveen Kumar
Engineer

For MGI Infratech Pvt. Ltd.
Signature
Auth. Signatory