


Dr. Piyush Bhardwaj  
B. Tech (Civil)

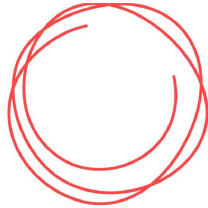

PROJECT:-  
RSE 7 S2 J K L BLOCK

LOCATION:-  
SRIGANGANAGAR

DRAWING TITLE:-  
RAINWATER LAYOUT



DATE:-  
29/07/2024

GENERAL NOTES:-


| RSE 7 S2 J K L BLOCK RAINWATER |                                    |     |                |      |                |    |       |     |               |                        |
|--------------------------------|------------------------------------|-----|----------------|------|----------------|----|-------|-----|---------------|------------------------|
| S.No.                          | RAINWATER MANHOLE CHAMBER (R.W.C.) |     | LENGTH (FT IN) |      | LENGTH (METRE) |    | SLOPE |     | BASE DIAMETER | MANHOLE COVER DIAMETER |
|                                | FROM                               | TO  | FEET           | INCH | M              | MM | MM    | MM  | MM            | MM                     |
| 1                              | 2                                  | 1   | 65             | 7    | 20             | 20 | 20    | 900 | 600           | 600                    |
| 2                              | 1                                  | OUT | 30             | 0    | 9              | 20 | 20    | 900 | 600           | 600                    |
| 3                              | 4                                  | 3   | 65             | 0    | 20             | 20 | 20    | 900 | 600           | 600                    |
| 4                              | 3                                  | OUT | 30             | 0    | 9              | 20 | 20    | 900 | 600           | 600                    |
| 5                              | 6                                  | 5   | 65             | 6    | 20             | 20 | 20    | 900 | 600           | 600                    |
| 6                              | 5                                  | OUT | 30             | 0    | 9              | 20 | 20    | 900 | 600           | 600                    |
| 7                              | 8                                  | 7   | 65             | 0    | 20             | 20 | 20    | 900 | 600           | 600                    |
| 8                              | 7                                  | OUT | 30             | 0    | 9              | 20 | 20    | 900 | 600           | 600                    |
| 9                              | 10                                 | 9   | 65             | 9    | 20             | 20 | 20    | 900 | 600           | 600                    |
| 10                             | 9                                  | OUT | 30             | 0    | 9              | 20 | 20    | 900 | 600           | 600                    |
| 11                             | 12                                 | 11  | 65             | 0    | 20             | 20 | 20    | 900 | 600           | 600                    |
| 12                             | 11                                 | OUT | 30             | 2    | 9              | 20 | 20    | 900 | 600           | 600                    |

LEGEND

| SYMBOL | DENOTON | DESCRIPTION                   |
|--------|---------|-------------------------------|
|        | R.W.CH. | INDIVIDUAL RAINWATER CHAMBERS |
|        | RX      | RAINWATER MANHOLE CHAMBERS    |
|        | S.CH.   | INDIVIDUAL SEWER CHAMBERS     |
|        | SX      | SEWER MANHOLE CHAMBERS        |

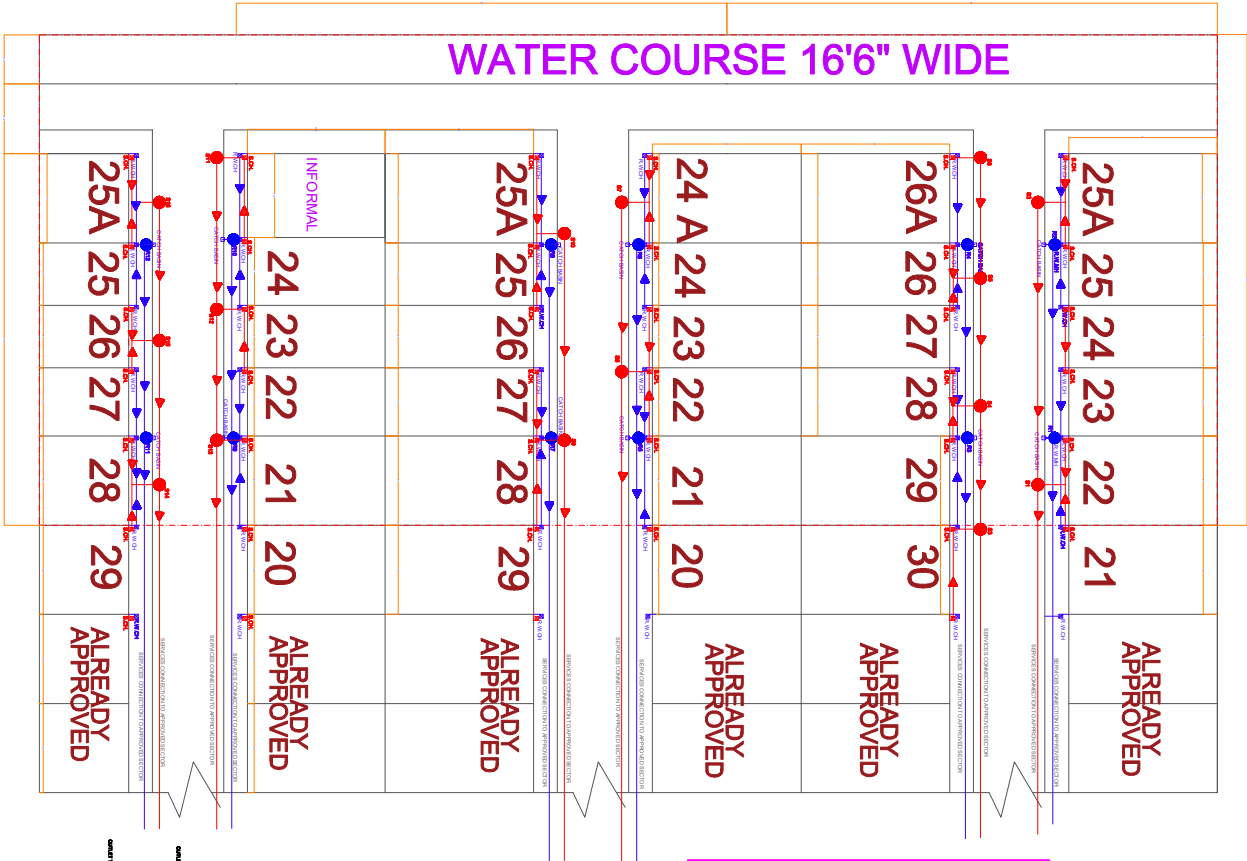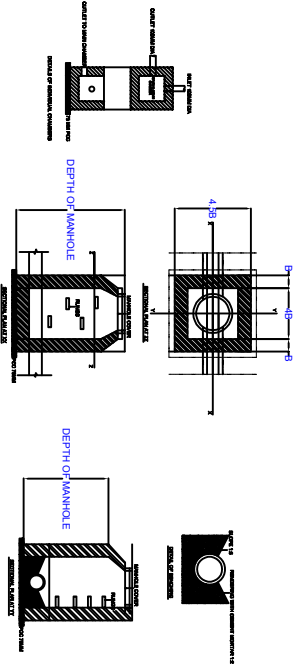

Address as per Layout Approval Letter vide Letter No. : Niyojan/2024/415 Dated : 07-06-2024  
Killa No. 3/1, 3/2, 3/3, 4/1, 4/2, 4/3, 5/1, 5/2, 5/3, Square No. 18 Chak 5 Z Teh. & Dist. Sri Ganganagar, (Raj) - 335001

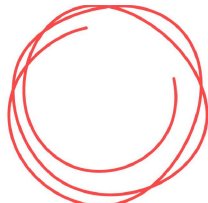


PROJECT:-  
RSE 7 S2 J K L BLOCK

LOCATION:-  
SRIGANGANAGAR

DRAWING TITLE:-  
RAINWATER PIT DETAIL

DATE:-

GENERAL NOTES:-

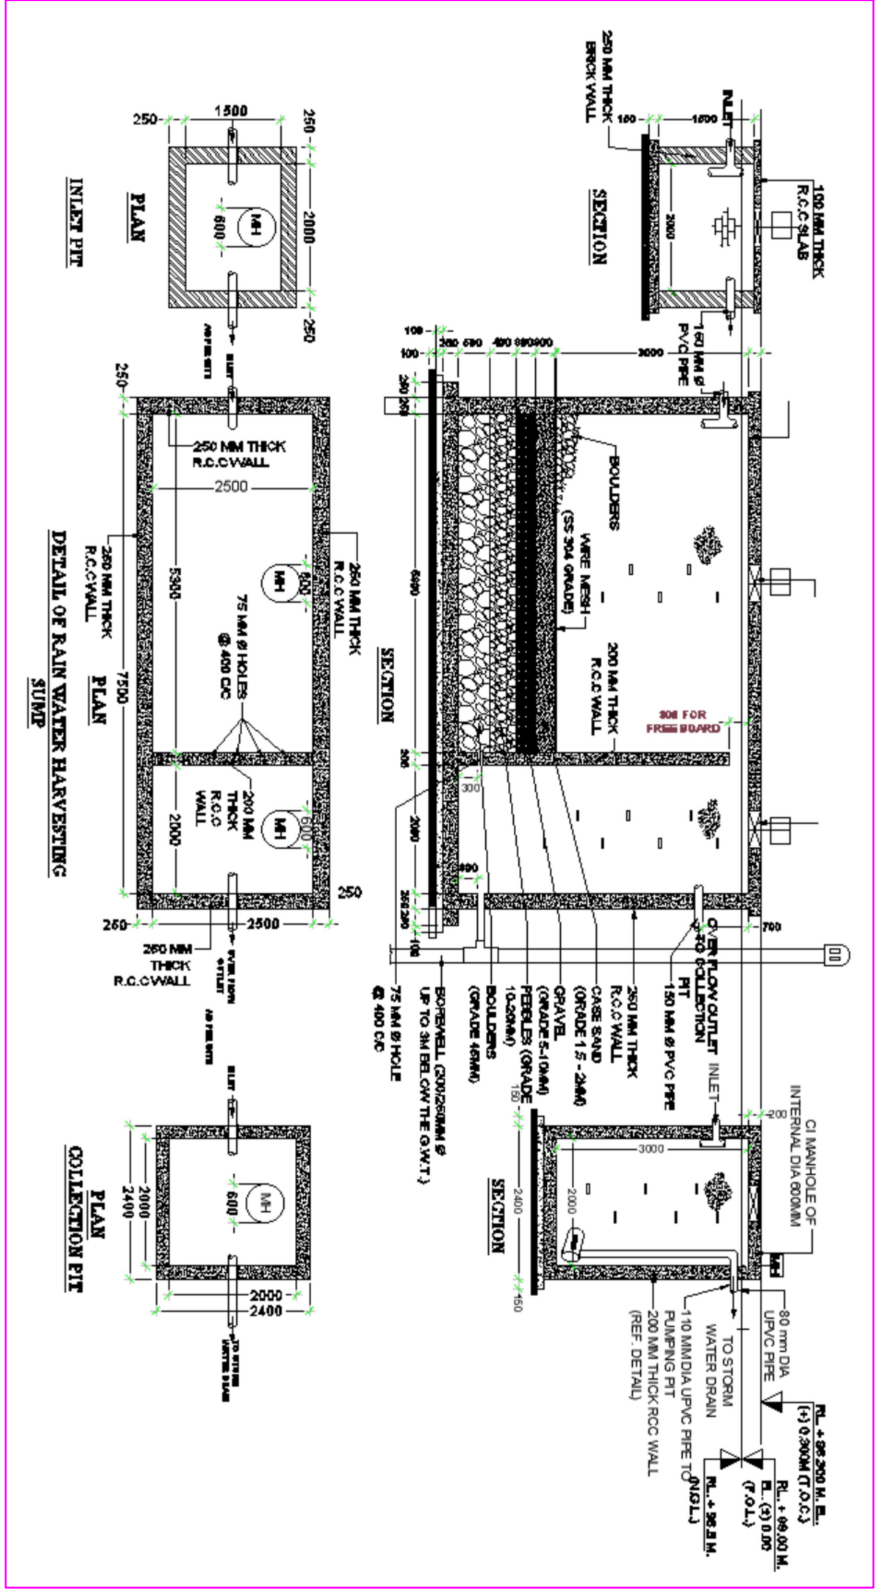

Address as per Layout Approval Letter vide Letter No. : Niyojan/2024/415 Dated : 07-06-2024  
Killa No. 3/1, 3/2, 3/3, 4/1, 4/2, 4/3, 5/1, 5/2, 5/3, Square No. 18 Chak 5 Z Teh. & Dist. Sri Ganganagar, (Raj) - 335001

*Dr. Piyush Bhardwaj*  
B. Tech (Civil)