


ASHAPURNA MOHANBAGH VII KHARA NO. 50/9 ,50/11 ,50/14 ,
EXTERNAL RAIN WATER HARVESTING DRAWING

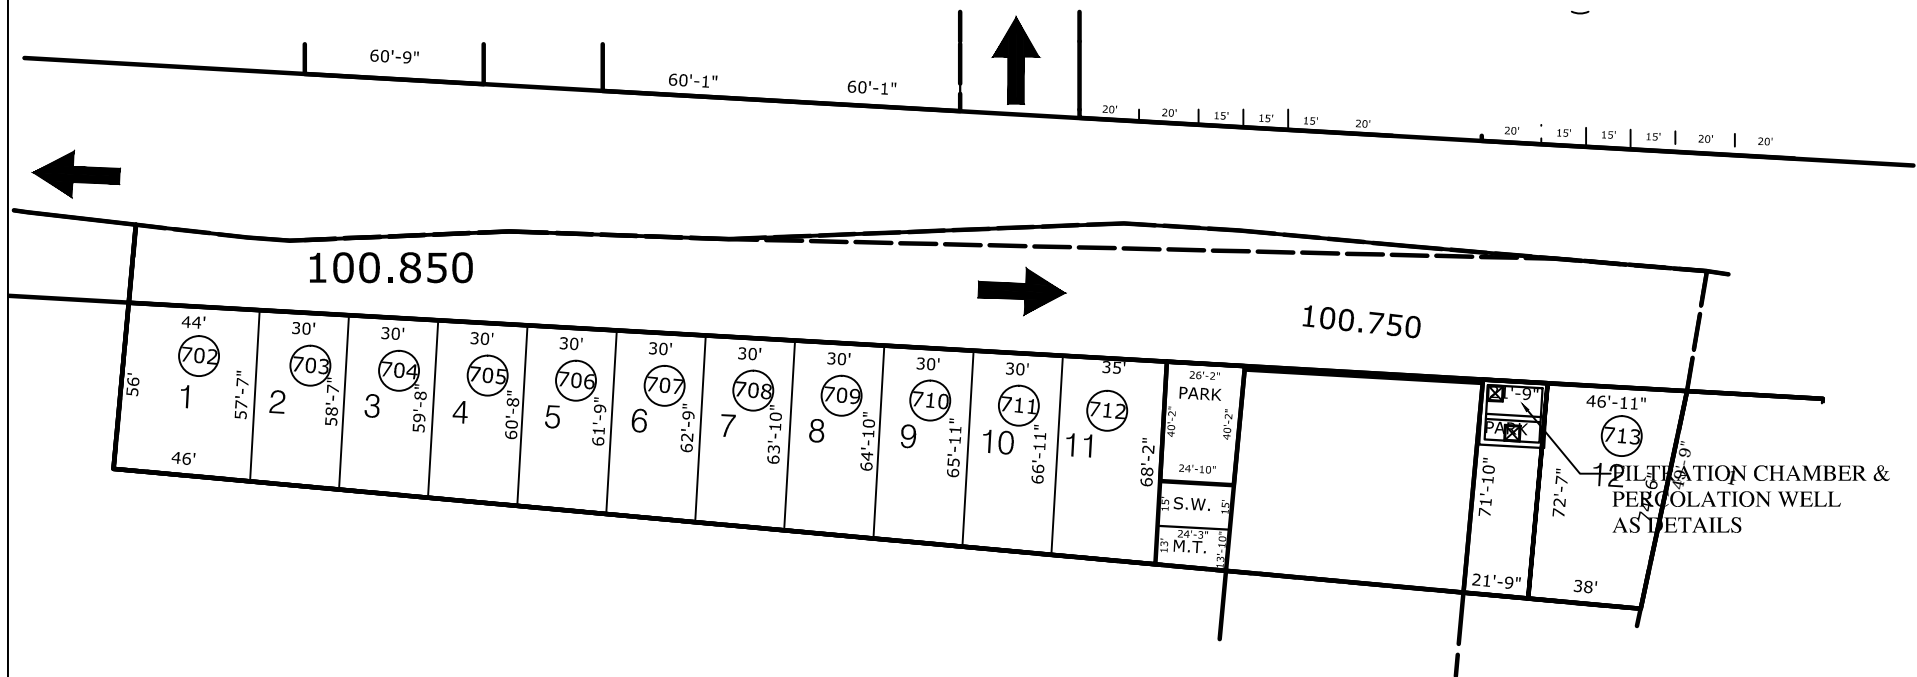

NOTE : THAT THIS PLAN IS ONLY TENTATIVE
SOME CHANGES MIGHT HAPPEN AS PER SITE
CONDITION

PLUMBING DETAILS

----- 6"Ø RAIN WATER PIPE - PVC SWR



PERCOLATION WELL AS DETAILS

PLOT NO. 1 TO 12
ASHAPURNA MOHANBAGH VII
KHARA NO. 50/9 ,50/11 ,50/14 ,

Gaurav
GAURAV JOSHI
CIVIL ENGINEER

12, Near Maheshwari Nayati Nohra
Masuriya, Jodhpur