

PLAN OF KHASRA NO 325 330 322 322 325
170, 5, 2, 2, KASBA SURATGARH NEAR RELIANCE PUMP ON
GANGAAGAR TO BIKANER ROAD TEH. SURATGARH DIST. SHRI GANGANAGAR AT SURATGARH

NAME OF OWNER:-

1. VALI MOHAMMED S/O MUNIR KHAN
2. SANJU BANO W/O VALI MOHAMMED

DRAWING TITLE:- RAIN WATER HARVESTING SYSTEM AND CHAMBER PIPE ROUTE




Area Analysis

LAND USES OF SCHEME :-

LAND USED	AREA IN (sq.ft.)	(%)
Mix Land Use	48955.59	30.52
INFORMAL SECTOR	3211.74	02.00
COMMON PARKING	4890.37	03.76
10.00% Of Mix Land Use Area		
PARK	8021.14	5.00
ROADS & OPEN AREA	95323.76	57.15
TOTAL AREA	160402.60	100.00

Area Under Master Plan Road :-25857.92 Sqft. 16.12 %

Area Under H.t. Line 132 K.v. :-23289.26 Sqft. 14.52 %

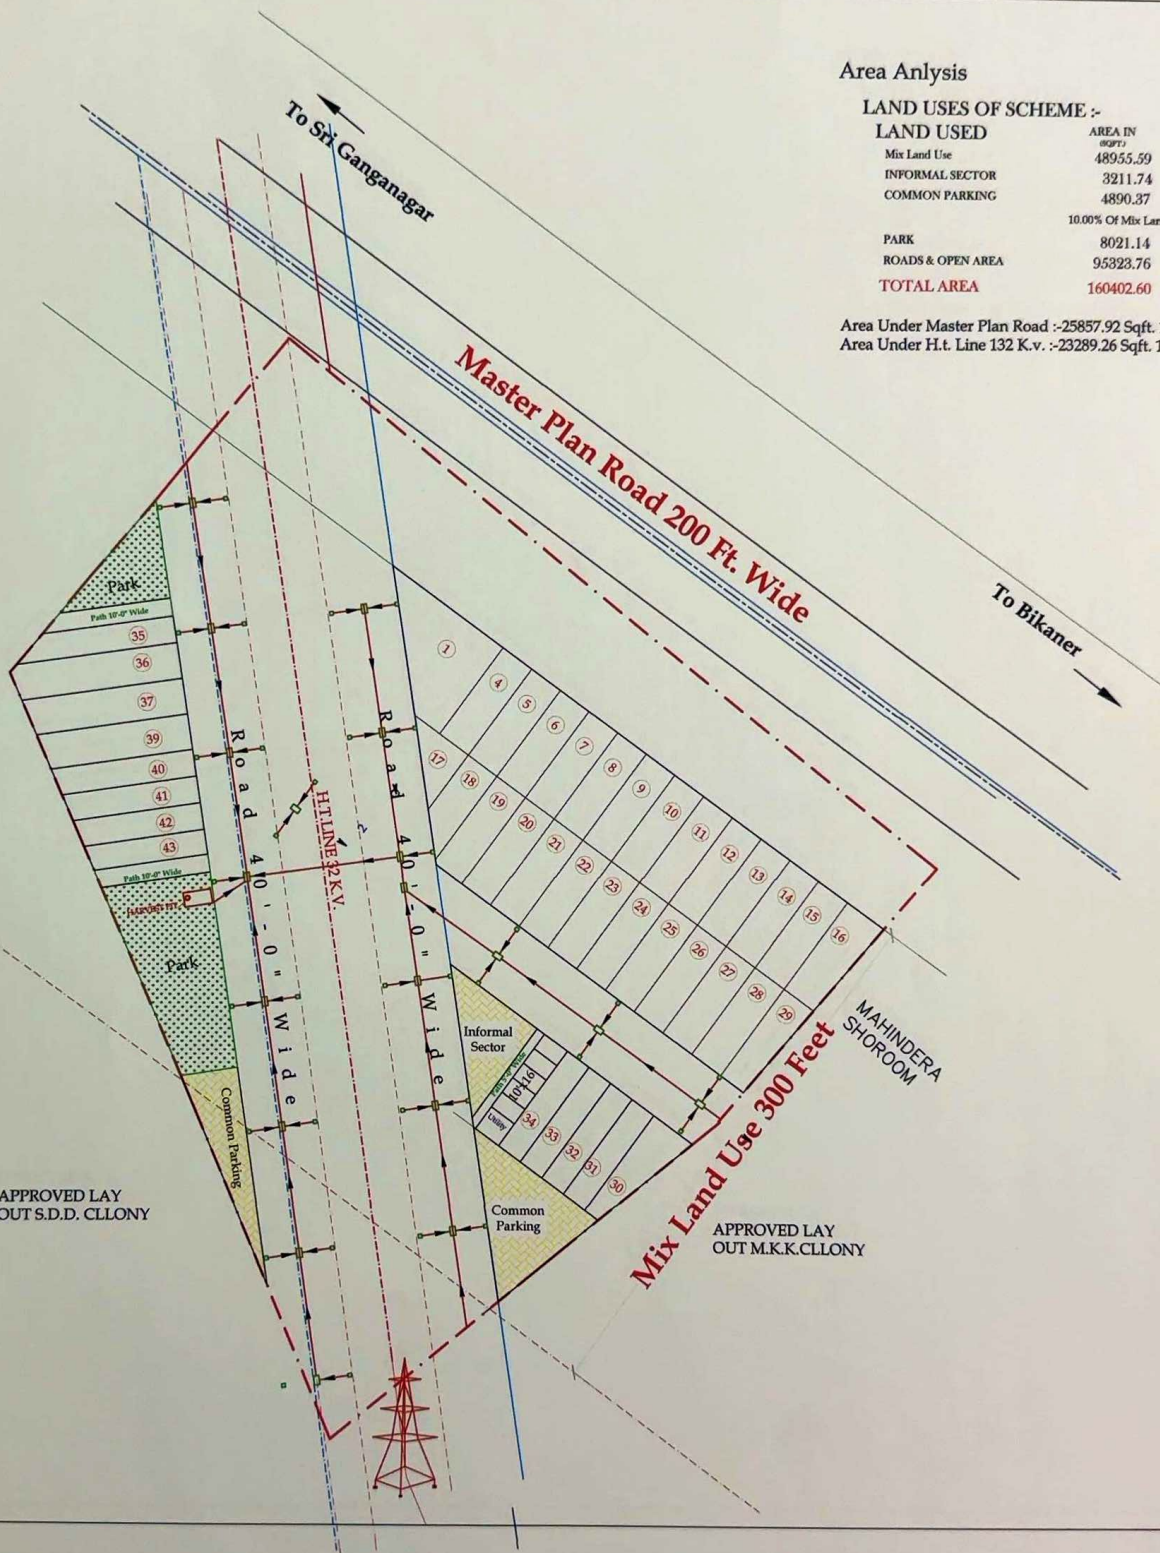

APPROVED LAY
OUT S.D.D. CLONY

APPROVED LAY
OUT M.K.K. CLONY

LEGEND

Class Description	
PROPOSED SITE	
Road	
Fencing	
Water Supply Pipe	
Rain Water Pipe	
Rain Water Chamber	

Technical Consultant:-
EE. Naveen Sagar Khatri
B. Tech (Civil), PGP-ACM,
AIV, Approved Valuer
Reg. No. A-25264

[Signature]