
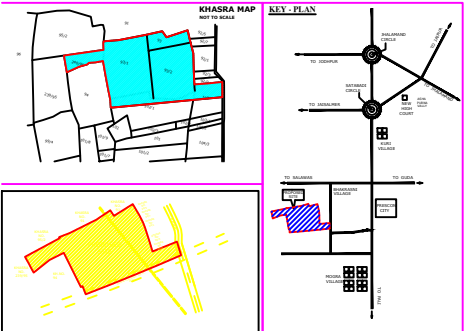
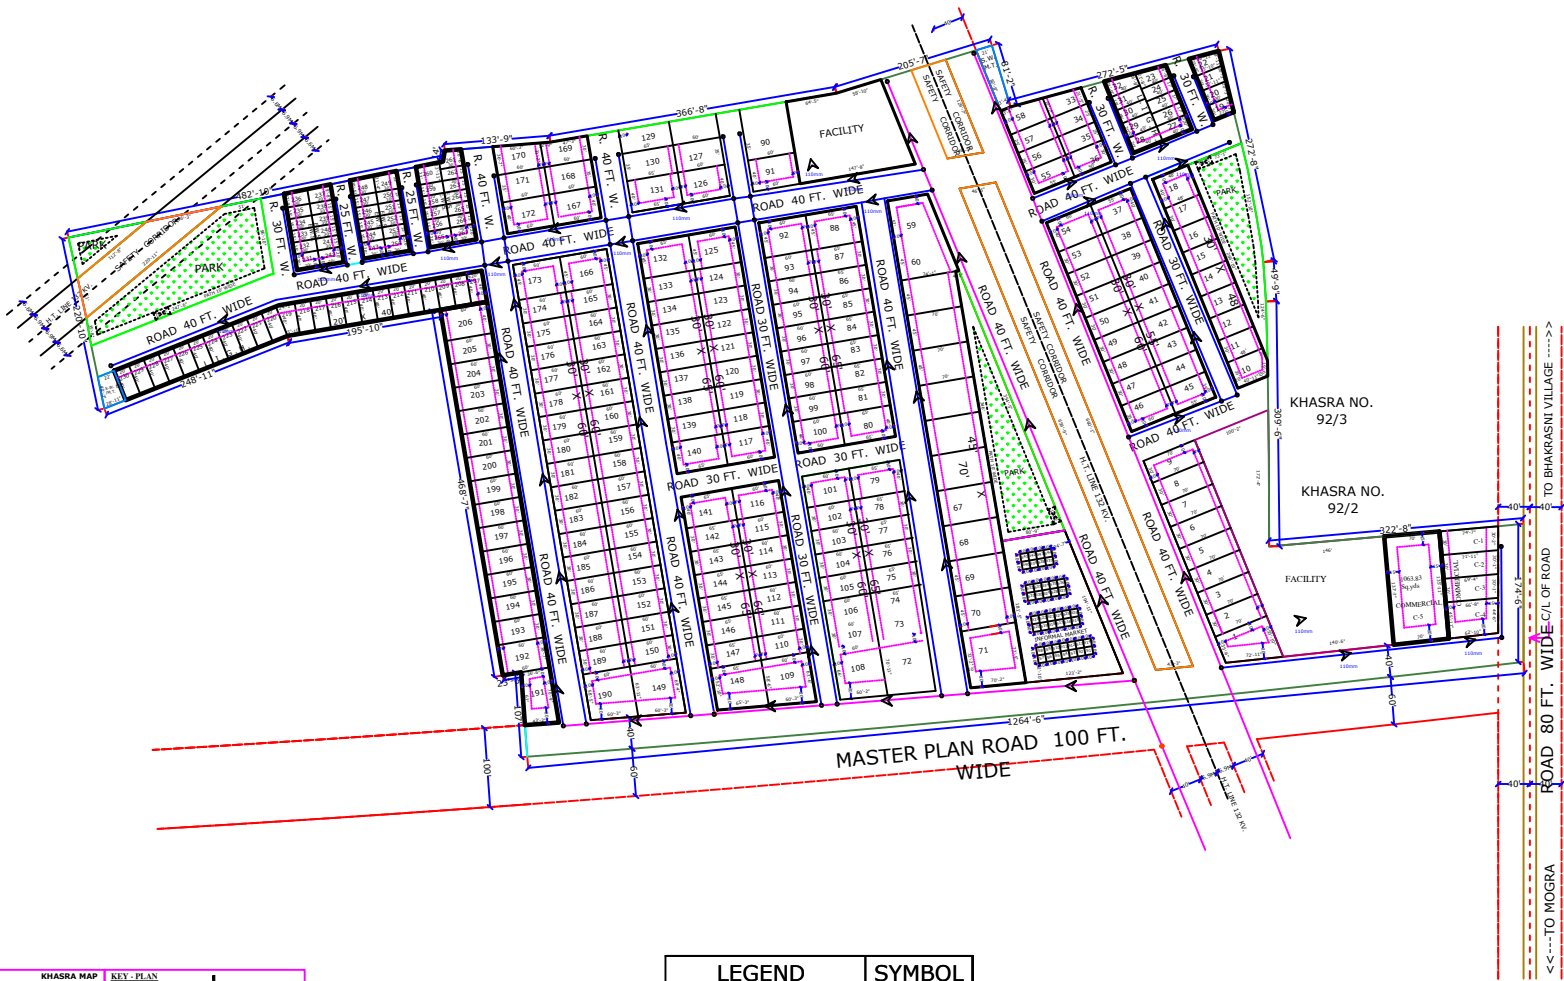


ASHAPURNA NRI X KHASRA NO. 93,93/1,93/2,240/95,102/1,103

EXTERNAL RAW WATER SUPPLY DRAWING

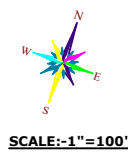

ASHAPURNA NRI X
Khasra NO. 93,93/1,93/2,
240/95,102/1,103
OF VILLAGE BHAKRASNI
TEHSIL LUNI
DIST.- JODHPUR
PLOT NO:-1 TO 267

NOTE : THAT THIS
PLAN IS ONLY
TENTATIVE SOME
CHANGES MIGHT
HAPPEN AS PER
SITE CONDITION

LEGEND	SYMBOL
PIPE	P-1
NODE	J-1
90mm HDPE	—
110mm HDPE	—
125mm HDPE	—
140mm HDPE	—
160mm HDPE	—
180mm HDPE	—
200mm HDPE	—
225mm HDPE	—

Gaurav Joshi
GAURAV JOSHI
CIVIL ENGINEER
12, Near Maheshwari Nayati Nohra
Masuriya, Jodhpur