



RSE 9 C BLOCK SEWER									
S No.	SEWER MANHOLE CHAMBER (S.M.C.)		LENGTH (FT IN)		LENGTH (METRE)		SLOPE		MANHOLE COVER DIAMETER
	FROM	TO	FEET	INCH	M	MM	MM	MM	
1	2	1	100	5.5	31	40	900	600	
2	3	2	78	5	24	40	900	600	
3	4	3	80	0	24	40	900	600	
4	5	4	80	0	24	40	900	600	
5	6	5	80	0	24	40	900	600	
6	7	6	80	0	24	40	900	600	
7	8	7	80	0	24	40	900	600	
8	9	8	78	0	24	40	900	600	
9	21	1	150	8.5	46	60	900	600	
10	20	21	59	2	18	40	900	600	
11	19	20	89	8.5	27	40	900	600	
12	18	19	60	0	18	40	900	600	
13	17	18	60	0	18	40	900	600	
14	16	17	60	0	18	40	900	600	
15	15	16	60	0	18	40	900	600	
16	14	15	60	0	18	40	900	600	
17	13	14	60	0	18	40	900	600	
18	12	13	60	0	18	40	900	600	
19	11	12	60	0	18	40	900	600	
20	10	11	60	0	18	40	900	600	
21	22	21	19	3.5	6	20	900	600	
22	23	22	58	10.5	18	40	900	600	
23	24	23	90	0	27	40	900	600	
24	25	24	60	0	18	40	900	600	
25	26	25	60	0	18	40	900	600	
26	27	26	60	0	18	40	900	600	
27	28	27	60	0	18	40	900	600	
28	29	28	90	0	27	40	900	600	
29	30	29	60	0	18	40	900	600	
30	31	30	60	0	18	40	900	600	
31	33	32	45	0	14	20	900	600	
32	21	OUT	30		9	20		600	


E. Piyush Bhardwaj
B. Tech (Civil)

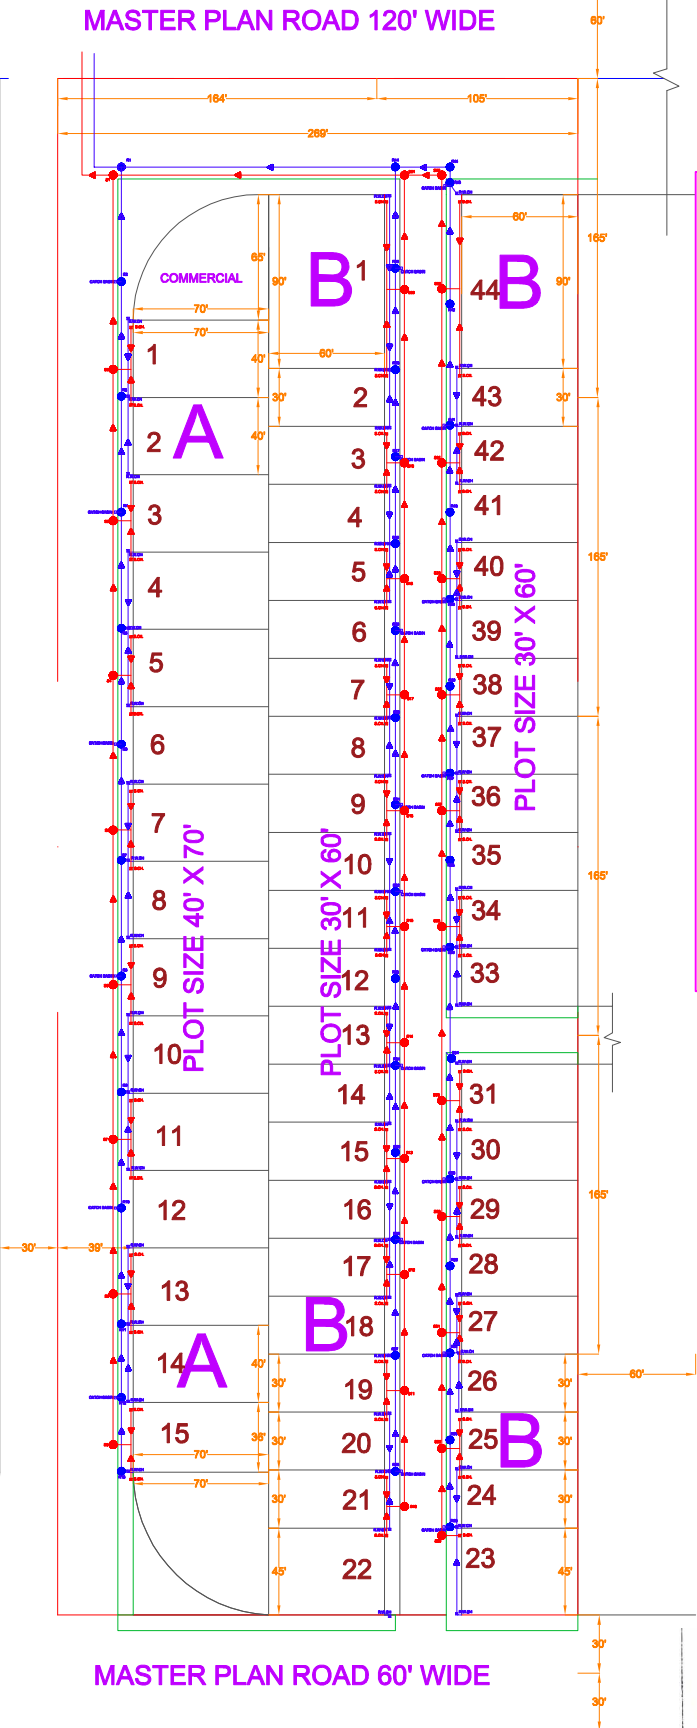

Address as per approved Layout Plan vide Letter No. : Nijojan/2024/189, Dated 06/03/2024 :-
Killa No.1/1, 2/1, 9/1, 12/1, 19/1, 10/1, 11, 20, 21/2, 22/3, Square No. 39 Chak 3A Chotti at Teh. & Dist. Sri Ganganagar (Raj.)

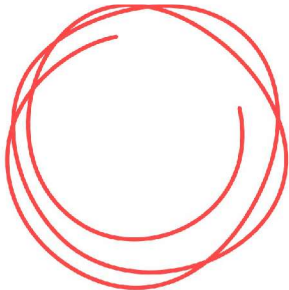

PROJECT:-
RSE 9 A AND B BLOCK

LOCATION:-
SRIGANGANAGAR

DRAWING TITLE:-
SEWER LINE LAYOUT

DATE:-
29/07/2024

GENERAL NOTES:-