


Ridhi Sidhi Mahalaxami Extension

RAINWATER

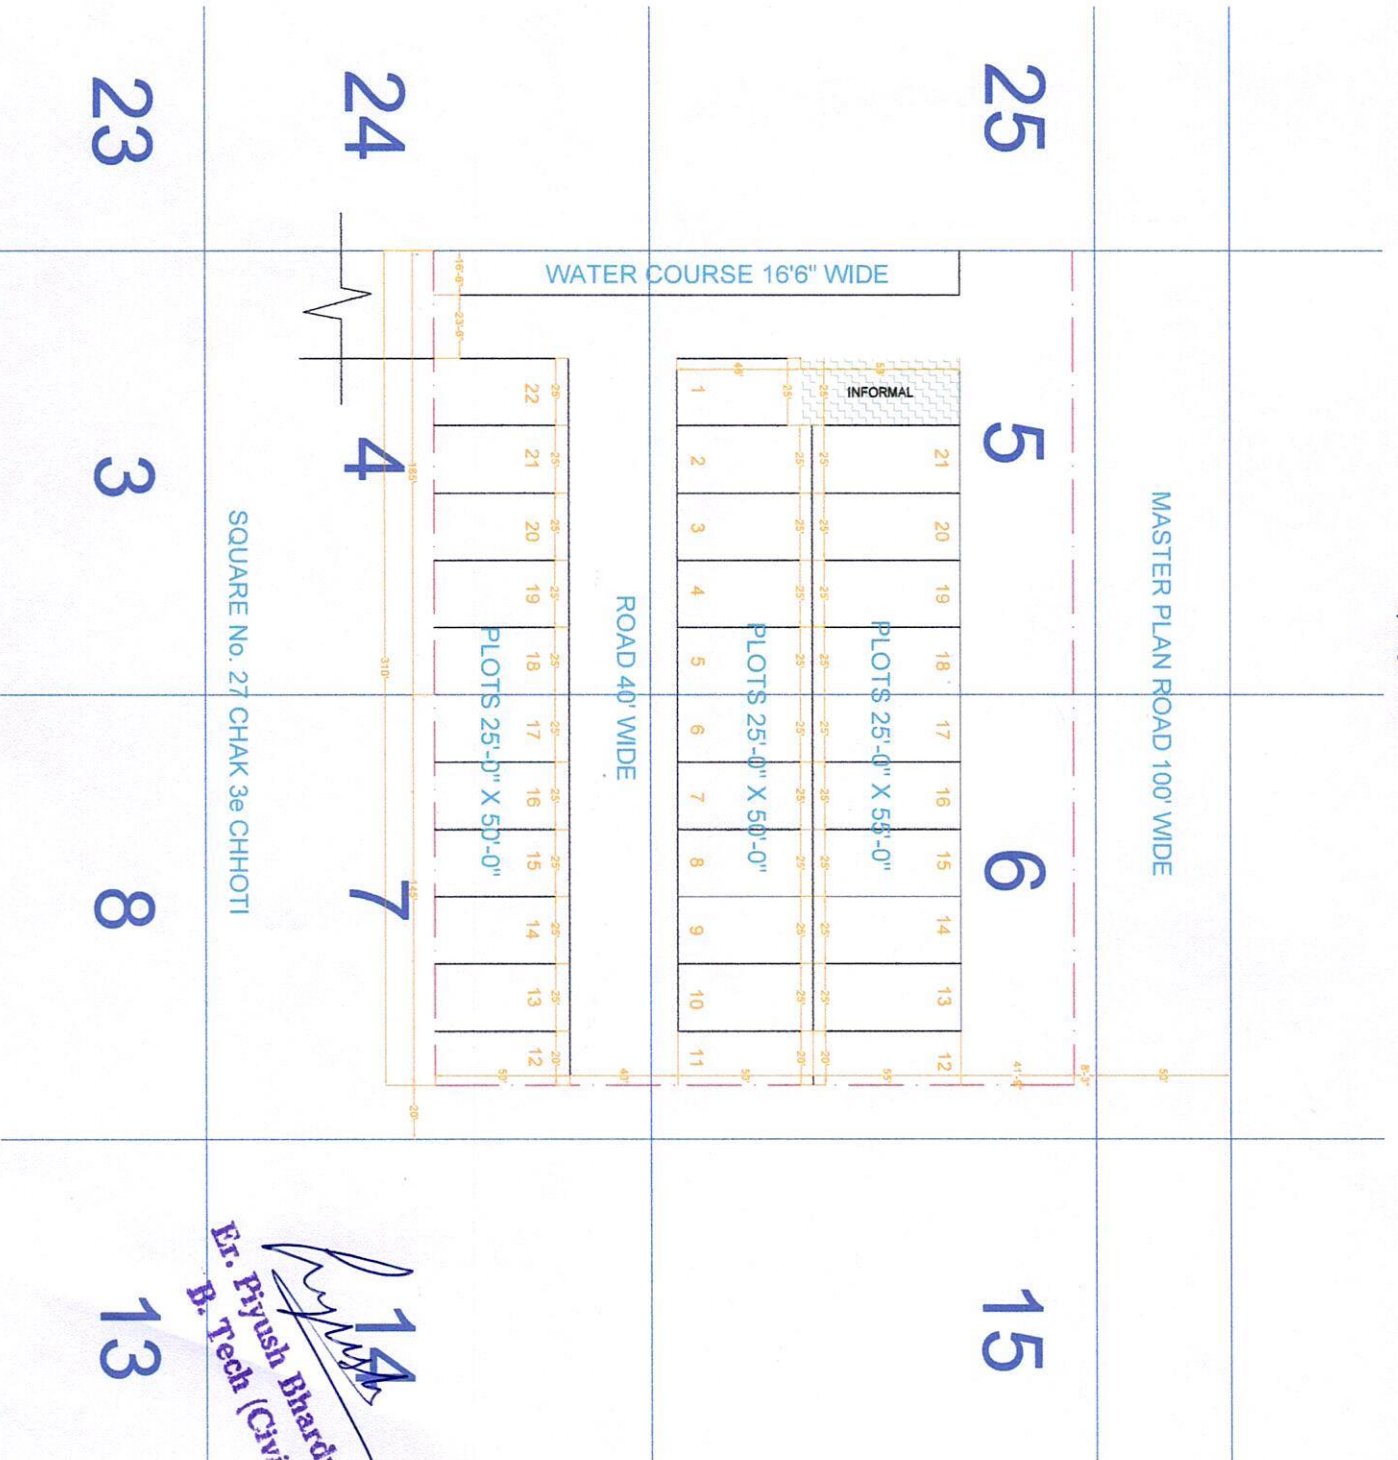

SQUARE No. 27 CHAK 3e CHHOTI

Er. Piyush Bhardwaj
B. Tech (Civil)

Ridhi Sidhi Mahalaxami Extension

RAIN WATER

Er. Piyush Bhargava (Civil)
B. Tech

WATER COURSE 16'6" WIDE

INFORMAL


ROAD 40' WIDE

PLOTS 25'-0" X 50'-0"

PLOTS 25'-0" X 55'-0"

PLOTS 25'-0" X 50'-0"

RAINWATER SYETEM

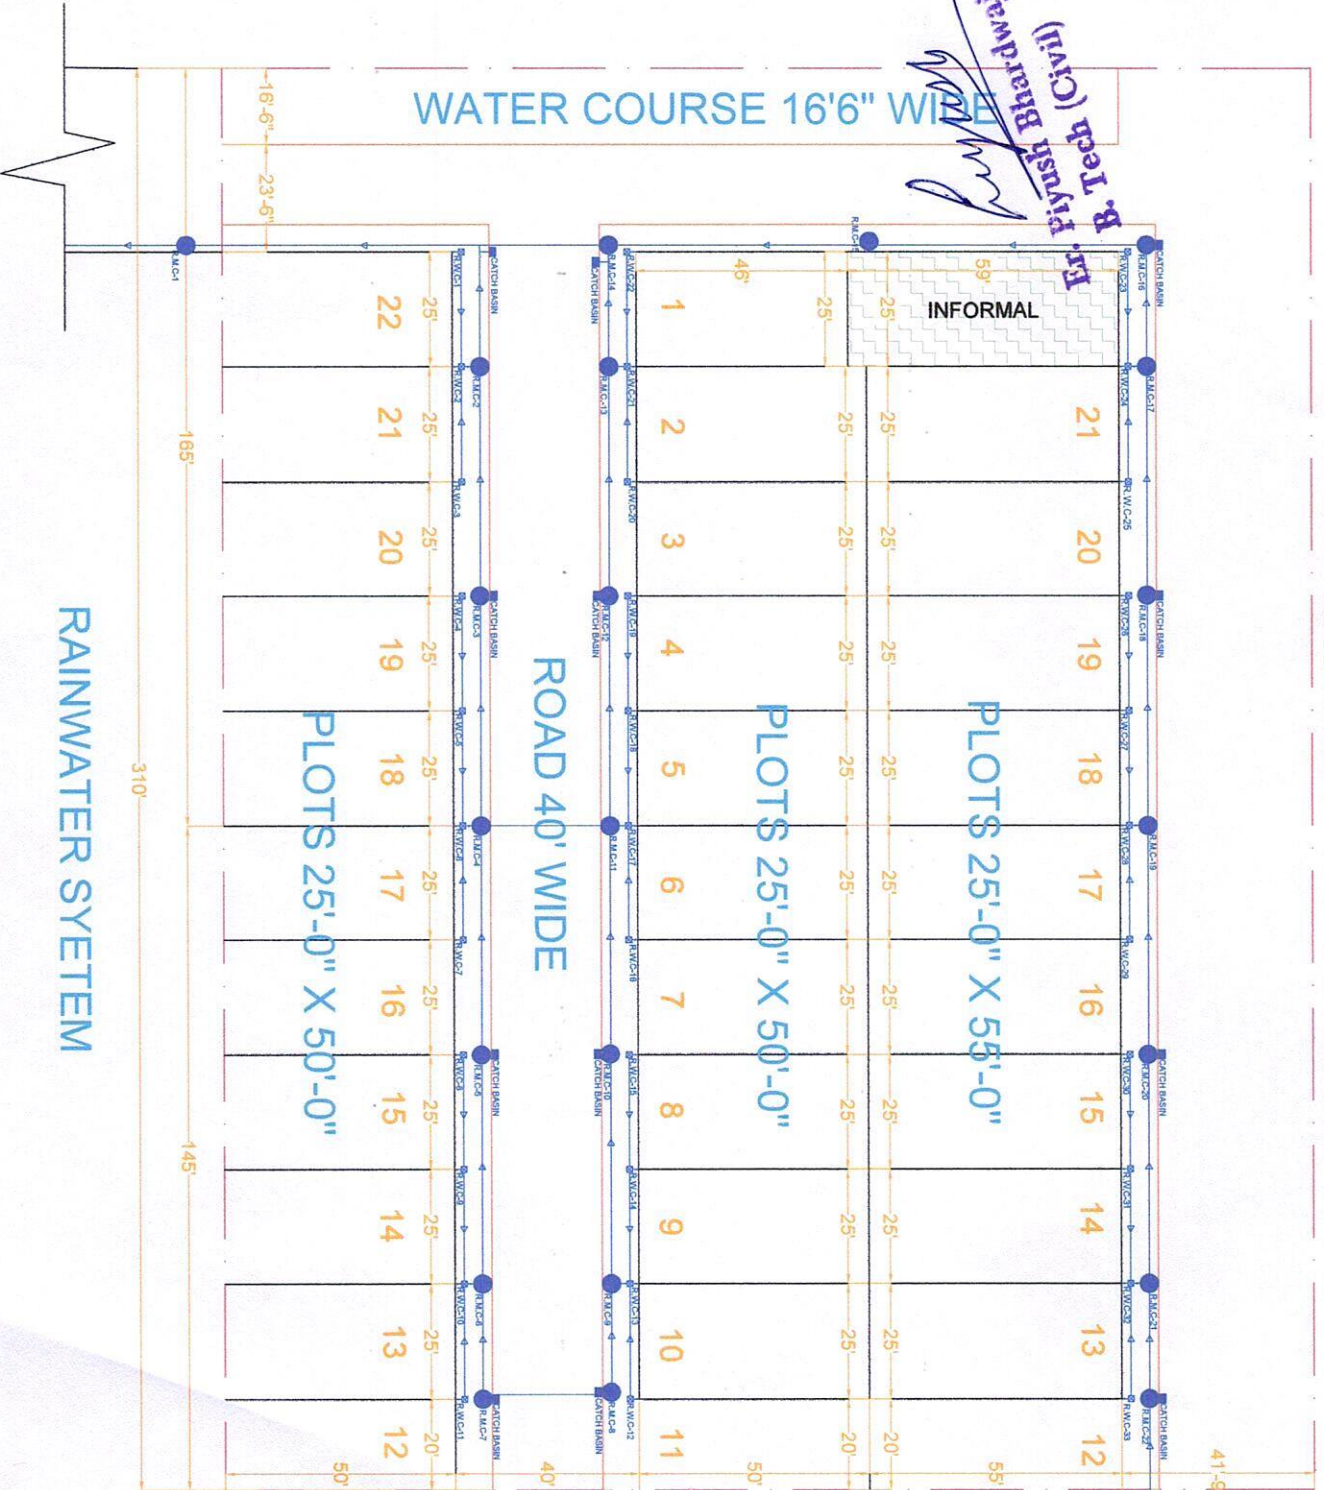

Er. Piyush Bhardwaj
B. Tech (Civil)