


PROPOSED WATER SUPPLY NETWORK PLAN OF "MANGLAM ANAND BAGH (PART-IV)"
IN KHASRA NO.- 933/346, 934/346, 947/350, 948/350, 950/351, 951/351
AT VILLAGE- KESHYAWALA, TEH.- SANGANER, JAIPUR (RAJ.)

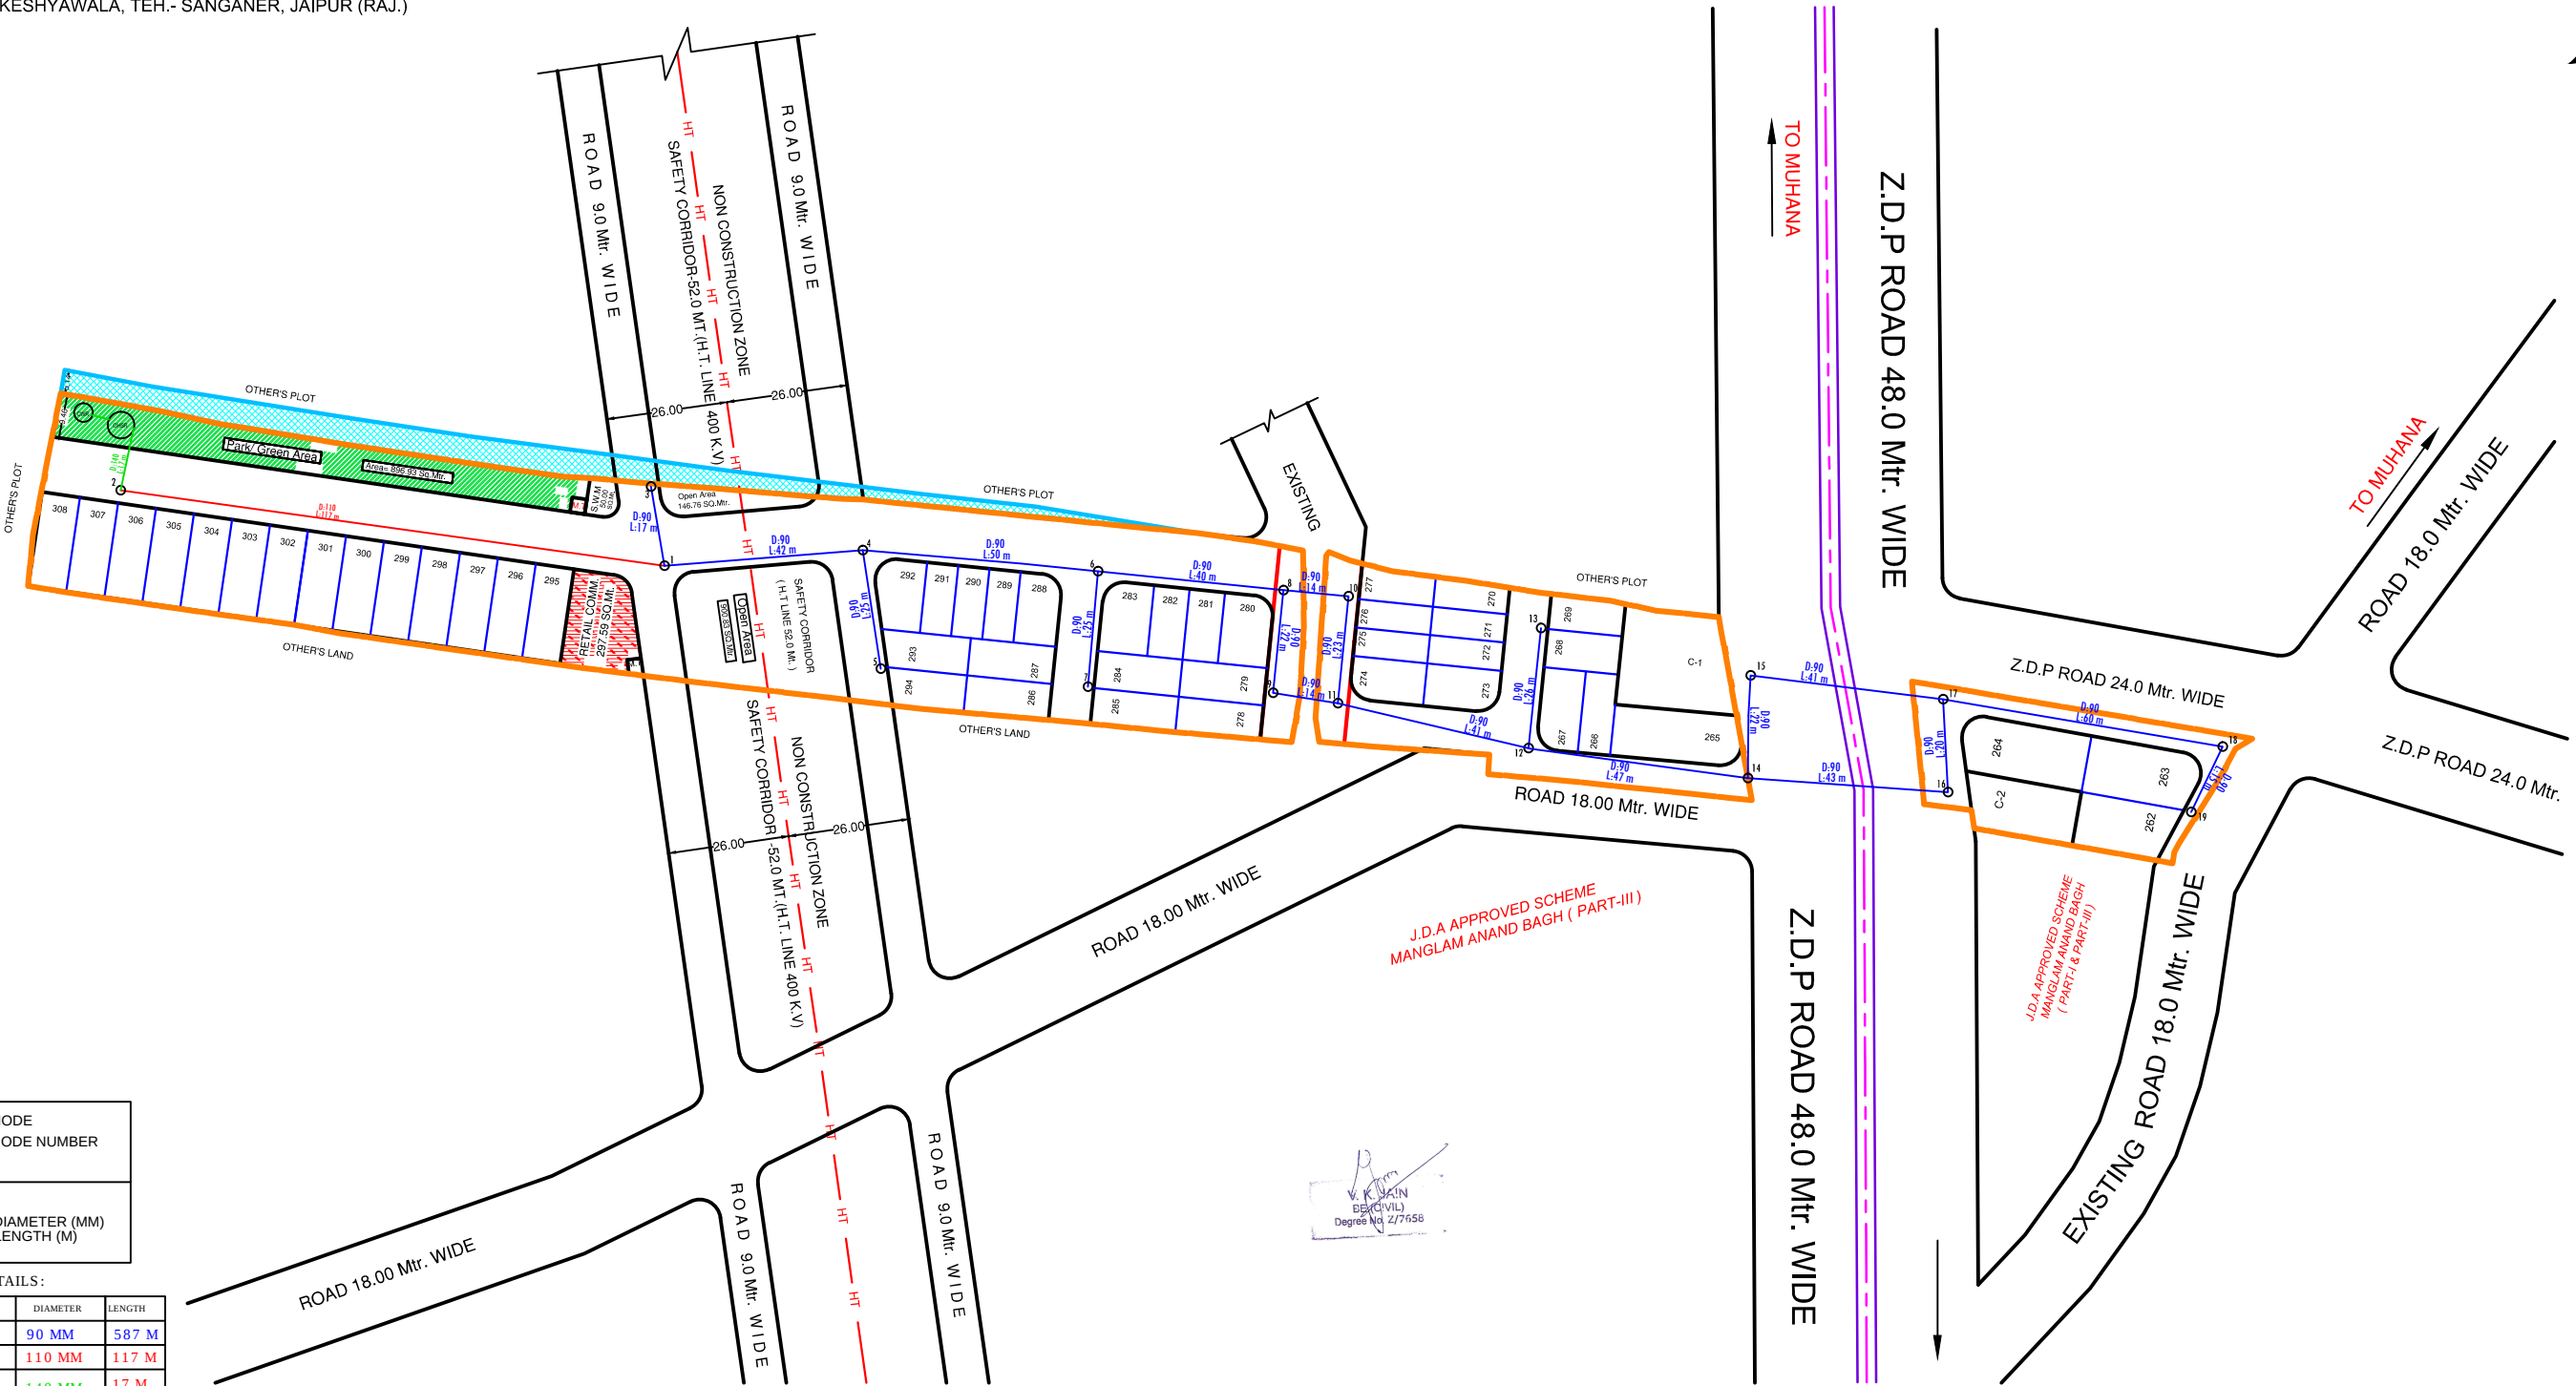

LEGENDS:

	NODE NODE NUMBER
	DIAMETER (MM) LENGTH (M)

uPVC PIPE DIA DETAILS:

S.No.	COLOUR	DIAMETER	LENGTH
1.		90 MM	587 M
2.		110 MM	117 M
3.		140 MM	17 M