

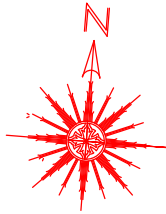


PROPOSED LAYOUT PLAN OF SANITATION (STORM WATER DRAINAGE SEWERAGE, STP, SOLID WATER DISPOSAL ETC.)
METRO CITY PHASE-2 RESIDENTIAL SCHEME

LAYOUT PLAN OF KHASRA NO. 1415/752, 1412/762
REVENUE VILLAGE - DUJOD TEHSIL SIKAR GRAMIN, SIKAR
PURPOSE :- RESIDENTIAL SCHEME

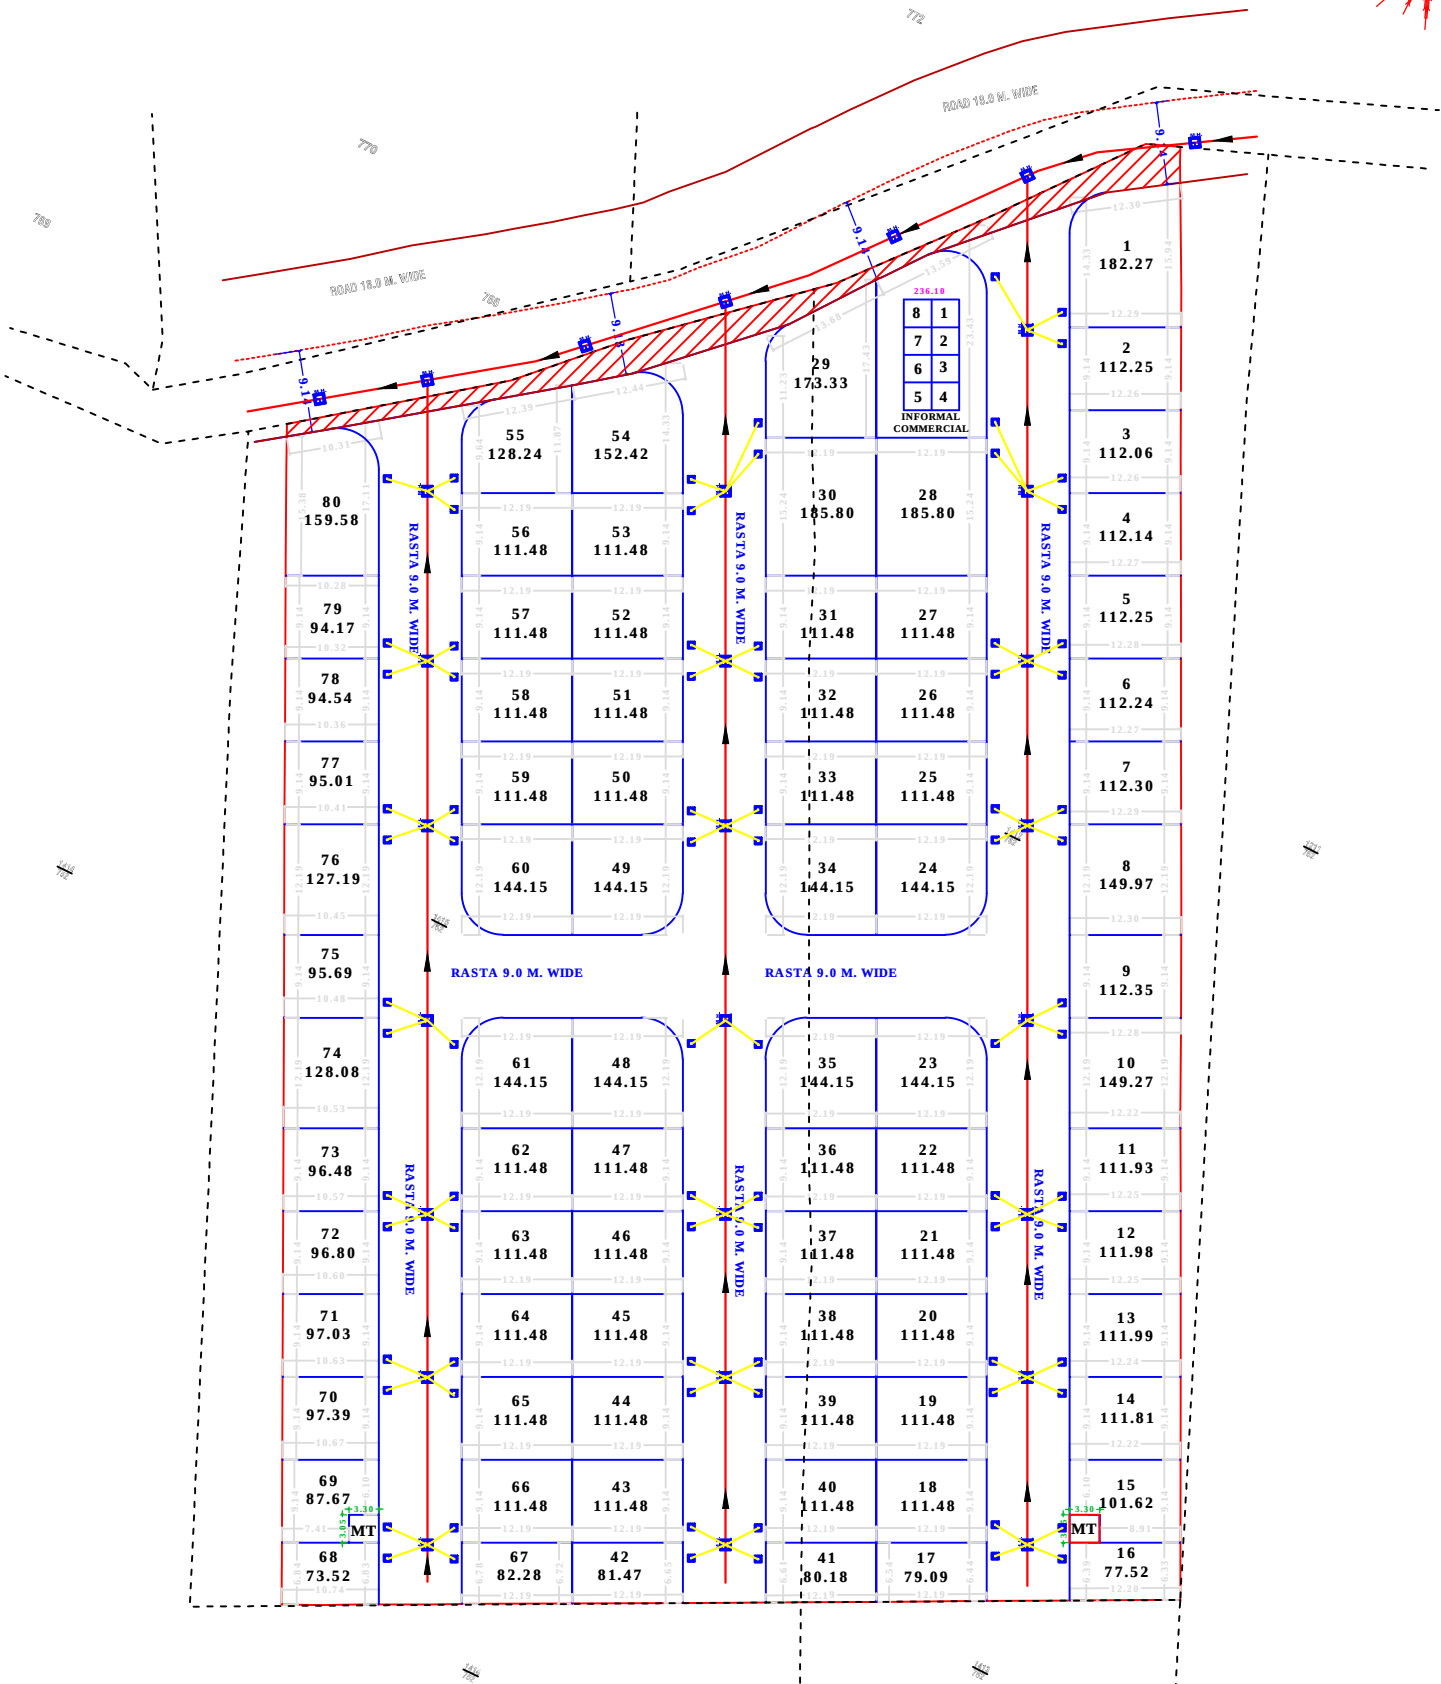

URBAN IMPROVEMENT TRUST
SIKAR

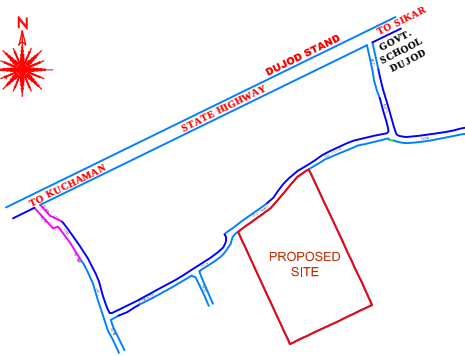

KEY-PLAN
Not To Scale

AREA ANALYSIS			
S.N.	LAND USE	AREA (sq.mtr.)	%
1.	RESIDENTIAL	9329.23	65.66%
2.	INFORMAL COMMERCIAL	0236.10	01.66%
3.	MOBILE TOWER	0020.10	00.14%
4.	AREA SURRENDER IN 18.0 M. ROAD	0244.31	01.72 %
	ROAD	4378.26	30.82 %
	TOTAL	14208.00	100.00 %

SCHEME PLOTS DETAIL

1.	PARTICULARS	NO.
2.	RESIDENTIAL PLOTS	80
3.	INFORMAL COMMERCIAL	8
4.	MOBILE TOWER	2

---	SCHEME BOUNDARY
---	KHASRA LINE
---	PLOT BOUNDARY

NOTE: ALL DIMENSIONS ARE IN METER
SCALE-1 C.M. = 7.0 MTR
TOTAL AREA IN KH NO. 1412/762=6200.00 SQ. MTR
TOTAL AREA IN KH NO. 1415/752= 8448.00 SQ. MTR
AREA AVAILABLE AT SITE =14208.00 SQ.MTR
TOTAL AREA FOR CONVERSION= 14208.00 SQ.MTR.

LEGEND

	Sewer Main Hole
	House Connection Chamber
	200MM DWC SEWER PIPE LINE
	90MM PVC SEWER PIPE LINE

APPLICANT:- 1.AMJAD ALI S/O AYUB KHAN 2. GIRDHARI LAL S/O NARAYAN RAM
3. JITENDRA KUMAR PAREEK S/O MAHAVEER PRASAD 4. SUSHIL KUMAR JANGIR S/O
KAILASH CHAND JANGIR 5. DINESH KUMAR JANGIR S/O GANPAT RAM JANGIR



KG ENGINEERS AND APPRAISERS
PROP. ER. RAHUL KUMAR
CHARTERED ENGINEER
P. No. +91 8955629798