


Er. *Rajesh* Bhardwaj
B. Tech (Civil)

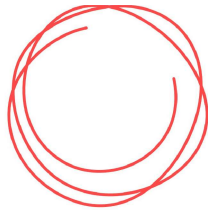

RSE 2 S 16 U BLOCK EXTENSION Block Water Supply				
S.No.	description	number	unit	
1	90 mm HDPE pipe	678	m	
2	Number of Sluice valve		11	nos.


PROJECT:-
RIDHI SIDHI ENCLAVE
2 SECTOR U BLOCK EXTN

LOCATION:-
SRIGANGANAGAR

DRAWING TITLE:-
WATER SUPPLY LAYOUT

DATE:-
29/07/2024

GENERAL NOTES:-

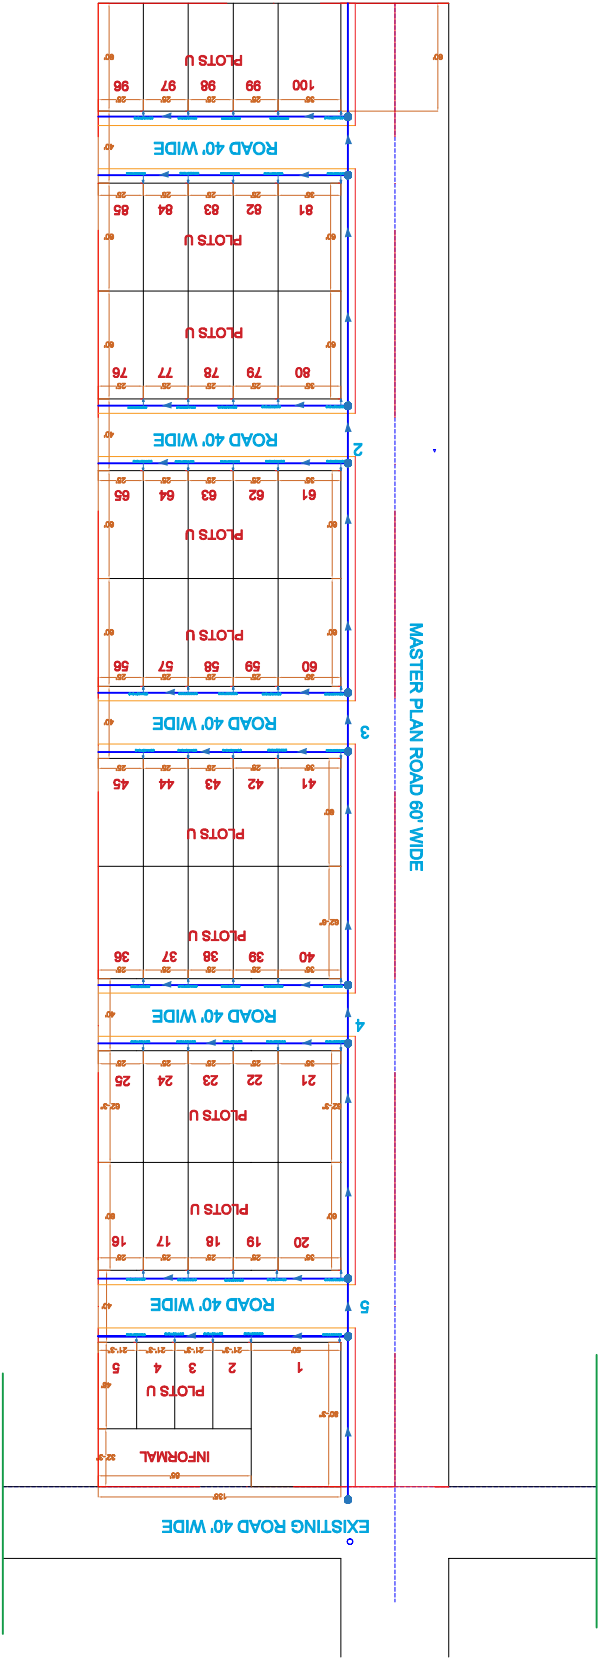

Address as per approved Layout Plan vide Letter No. : Niyojan/2024/415, Dated 07/06/2024 :-
Killa No.1, 2, 3, 4, 5, Square No. 19 Chak 4 ML at Teh. & Dist. Sri Ganganagar (Raj.)