


Layout Plan of Sewerage Collection System For

"SOUTHERN VISTA"

IN KHASRA NO.-: 250/109.
AT VILLAGE :- JHUJHARPURA, TEH.-: CHAKSU, JAIPUR.

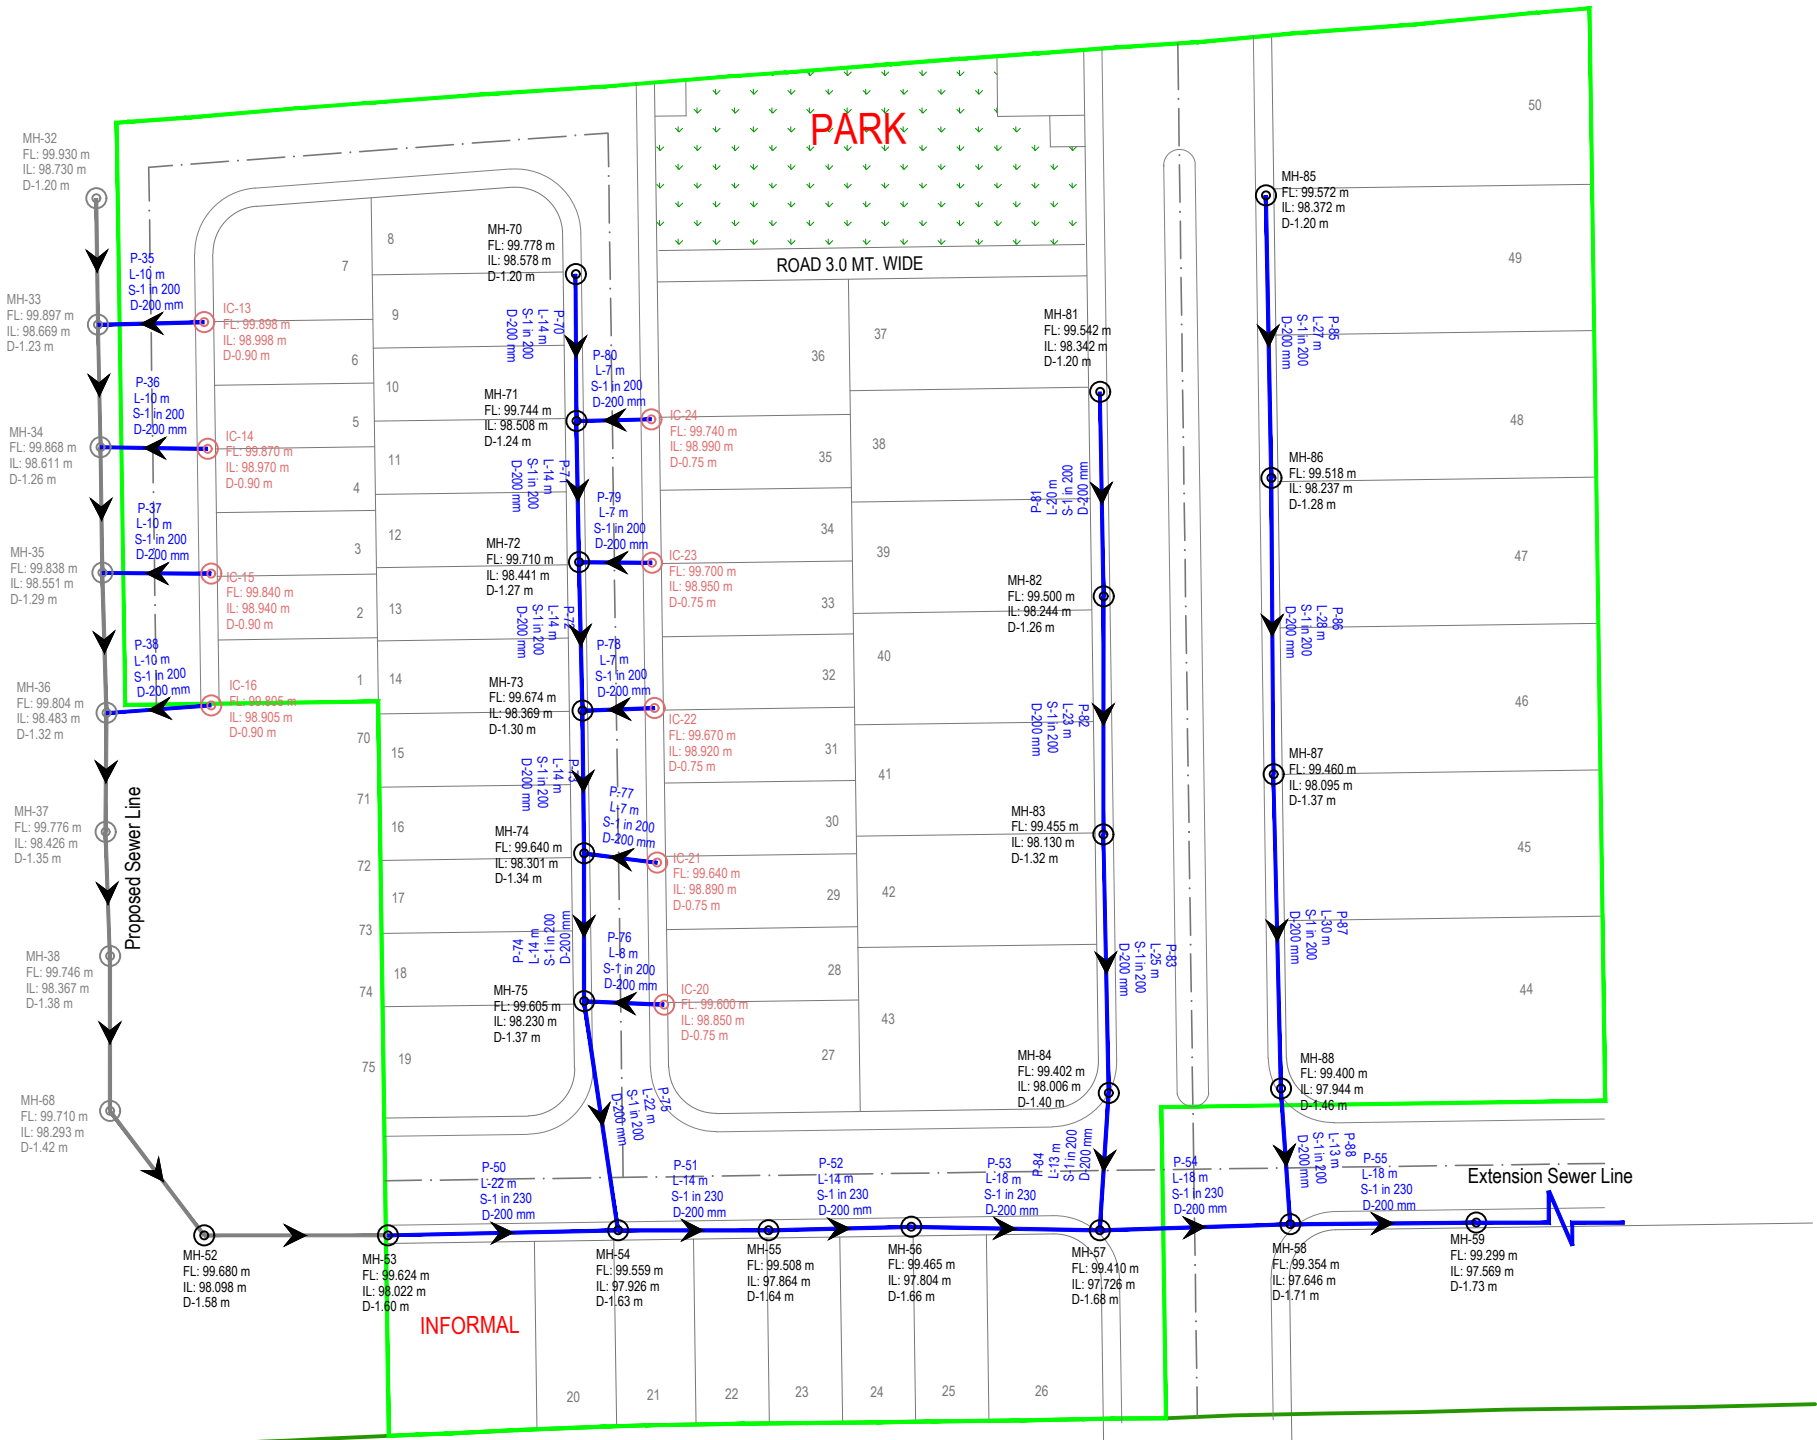

J.D.A. APPROVED SCHEME
"THE SOUTHERN RESIDENCY"

J.D.A. APPROVED SCHEME
"THE SOUTHERN RESIDENCY"

ROAD 18.0 MT. WIDE

ROAD 12.0 MT. WIDE

ROAD 18.0 MT. WIDE

Tanish
Er. TANISH AGRAWAL
B. TECH (Civil)
Ser No. 021109

LAY-OUT PLAN OF		LEGENDS :-		CONSULTANT:-		NAME OF SCHEME :-	
(ROADS , ☐ ELECTRICALS , ☐ SEWER LINE ☒ WATER SUPPLY ☐ & RAIN WATER HARVESTING) ☐		 200MM DIA SEWER LINE WITH FLOW DIRECTION		CIVIL TECH ENGINEERING SOLUTION <u>LAND SURVEY/GPS SURVEY/ENGINEERING DESIGN/CADD DESIGNING</u>		PROPOSED LAY OUT PLAN OF "SOUTHERN VISTA"	
Notes:- 1. ALL DIMENSIONS ARE IN METER & DIAMETERS ARE IN MILLIMETER, UNLESS OTHERWISE SPECIFIED. 2. EARTH COVER PROVIDED ABOVE PIPE SHALL BE MINIMUM 1.0 M. 3. PIPE MATERIAL SHALL BE HDPE DWC (DOUBLE WALL CORRUGATED). 4. PERIODIC FLUSHING SHALL BE REQUIRED WHERE VELOCITIES ARE LESS THEN SELF CLEANSING VELOCITY.		P- L- m S-1 in 200 D-200 mm		PIPE NUMBER LENGTH (M) SLOPE IMPROVED PIPE DIA		IN KHASRA NO.-: 250/109.	
				MANHOLE		AT VILLAGE :- JHUJHARPURA,	
		MH-01		MANHOLE NUMBER		TEH.-: CHAKSU, JAIPUR.	
		FL:		Proposed Road Finished Levels			
Notes:- We have considered "FL" as a Top Finish Level of Road FL: Top Finish Level of Road 99.950		IL:		INVERT LEVEL		SCALE :-	
		D:		INVERT DEPTH AT MANHOLE		NORTH :-	
				MANHOLE INTERNAL DIA 1.0 M			
				INSPECTION CHAMBER (Depth 0.900)			
				SEWER OUTLET			
				N.T.S			
				DRAWING TITLE:-			
				<u>Layout Plan of Sewerage Collection System</u>			