


PROPOSED LAYOUT PLAN OF
"IMPERIAL GALAXY"
UNDER KHASRA NO.- 661/161, 657/646, 643/162.
AT REVENUE VILLAGE - PRAITHVISINGPURA URF NAIWALA, TEH.- SANGANER, JAIPUR

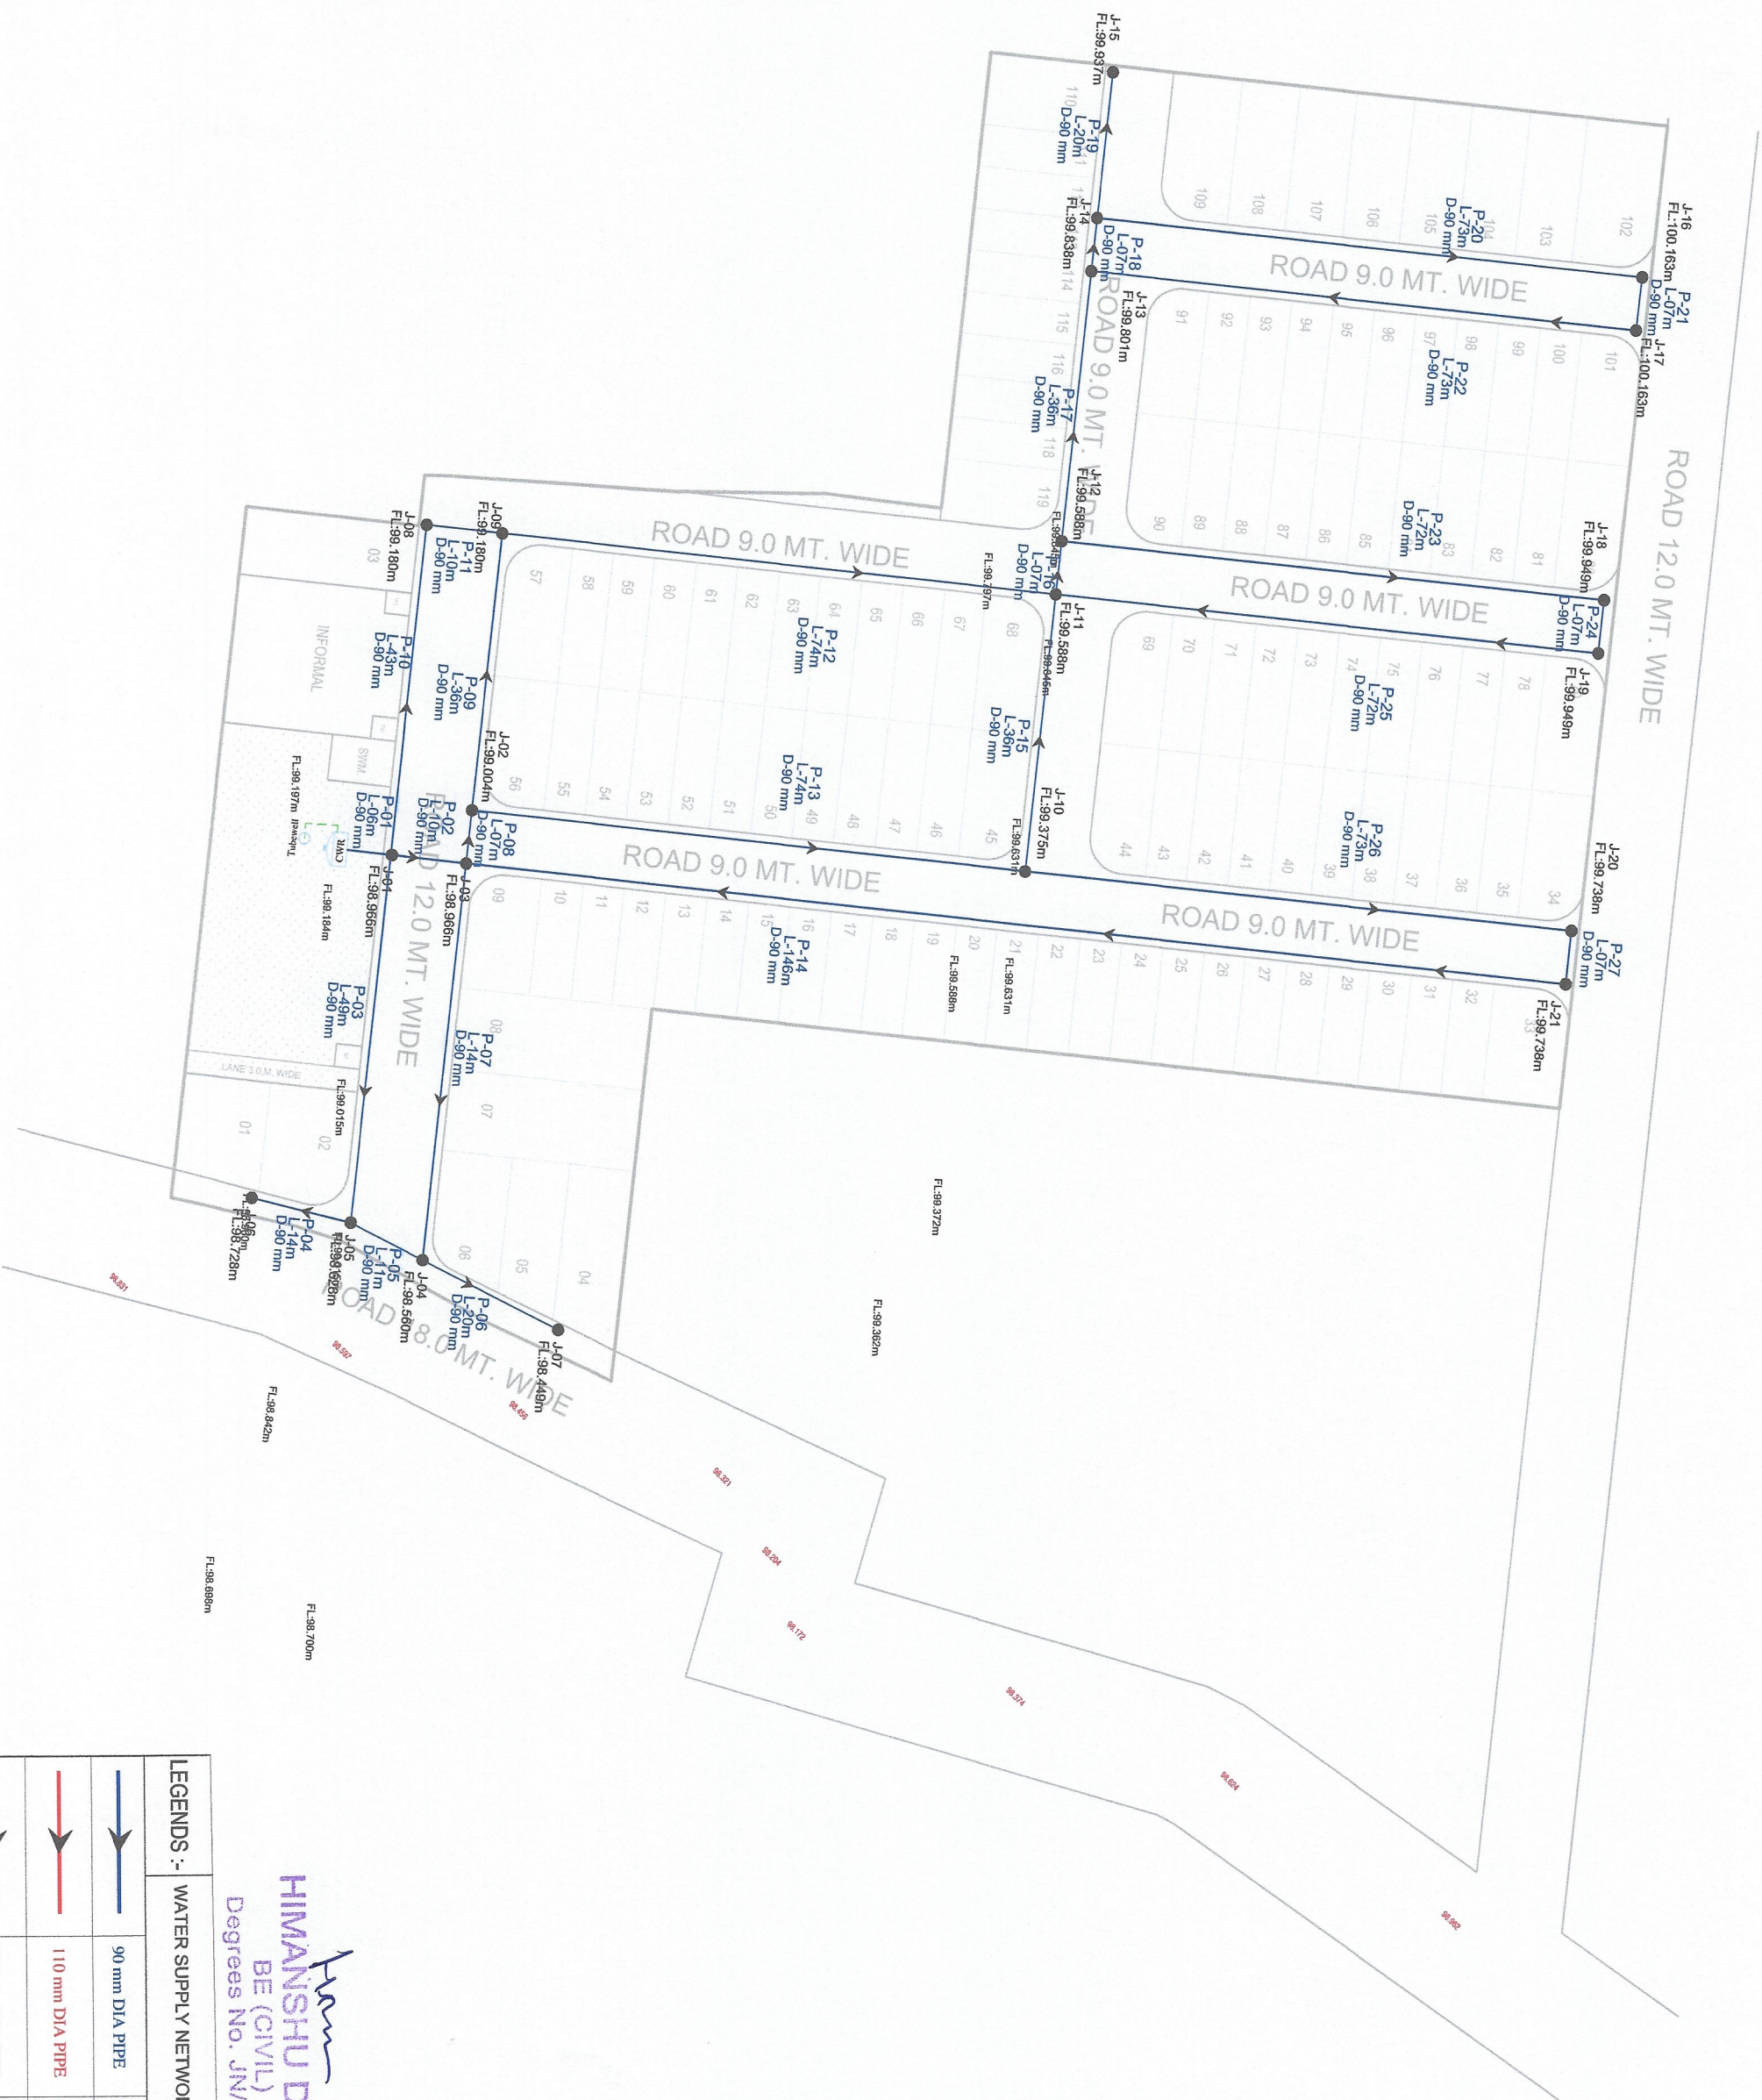


HIMANSHU DUTT
BE (CIVIL)
Degrees No. JIV/1113

LEGENDS :-		WATER SUPPLY NETWORK		Length (Mtr. / Nos.)	
	90 mm DIA PIPE		841 Meter Pipe Length		
	110 mm DIA PIPE		60 Meter Pipe Length		
	200 mm DIA PIPE		60 Meter Pipe Length		
	Water Line Slope				
	Tube Well				
	JUNCTION NO. PRESSURE ELEVATION		ESR & CWR		
	PIPE NUMBER FLOW DIRECTION		ESR & CWR		
	PIPE NUMBER FLOW DIRECTION		ESR & CWR		

AREA ANALYSIS :-		
S.No.	LAND USED	AREA IN (Sq.Mtr.) (%)
1.	RESIDENTIAL	12780.57 64.22 %
2.	INFORMAL	425.77 02.14 %
TOTAL = (1+2)		13206.34 66.36 %
3.	PARK	995.00 05.00 %
4.	GREEN	43.70 00.22 %
5.	SWM	50.00 00.25 %
6.	MT	20.00 00.10 %
7.	PU	10.00 00.05 %
8.	ROAD	5574.96 28.02 %
TOTAL = (3 TO 8)		6693.66 33.64 %
SCHEME AREA		19900.00 100.00 %

KEY PLAN

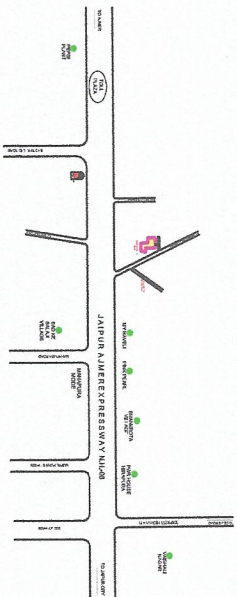

KHASRA MAP

