

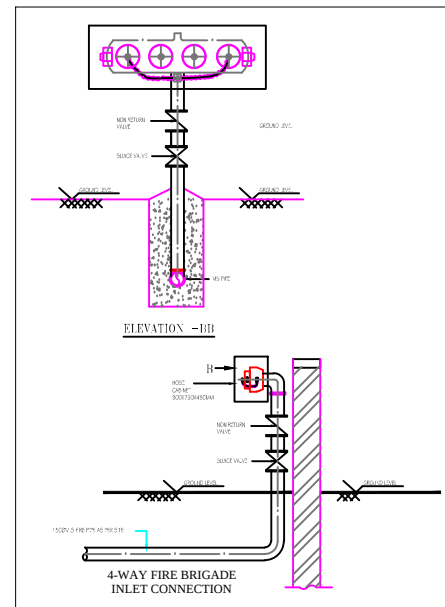


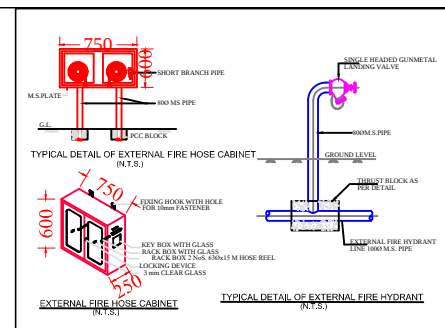

LEGEND

SYMBOL	QTY.	DESCRIPTION
	02	EXTERNAL FIRE HOSE CABINET
	01	FIRE HOSE CABINET
		100MM FIRE PIPE FOR EXTERNAL FIRE HYDRANTS

SEAL:-

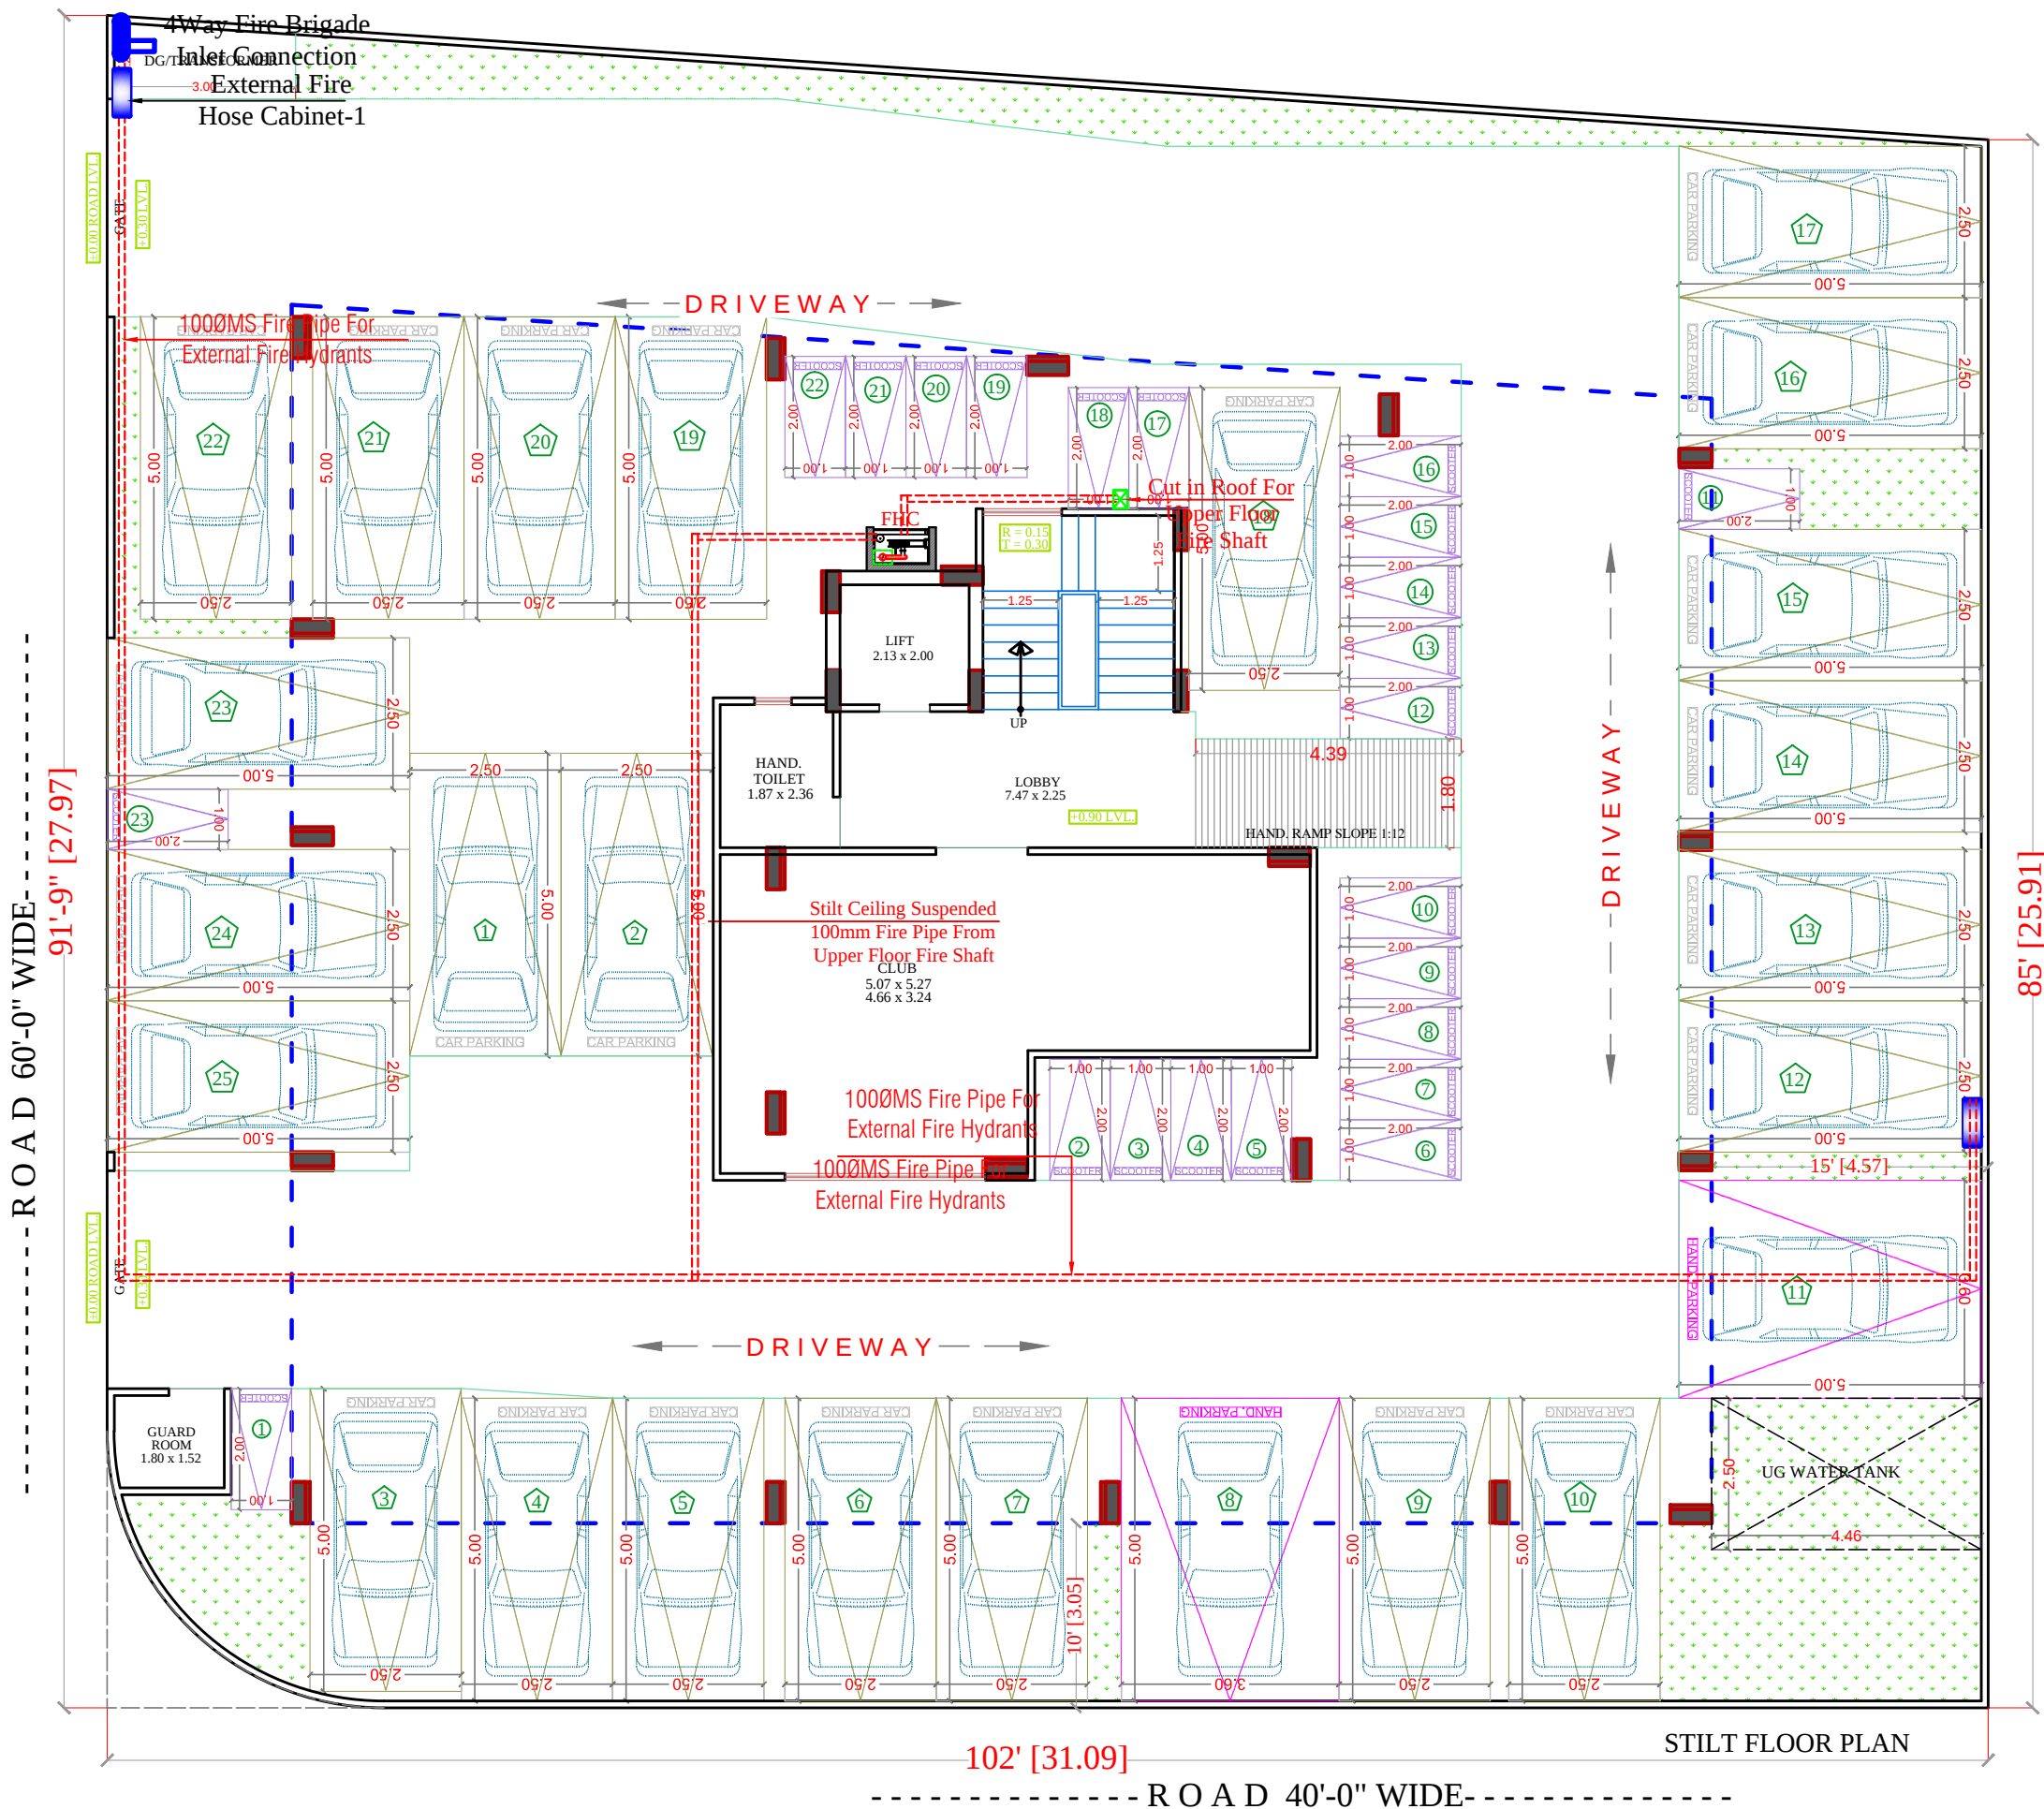

SPACE CONSULTANT

PLOT-A-173, JAGDAMBA NAGAR, HEERAPURA
POWER HOWER, JAIPUR (RAJ) 302024

ARCHITECT :-

FRANK SQUARE
ARCHITECTURE | PLANNER | DESIGNER
C-49 VIDYA APARTMENT PARAS MARG,
BAPU NAGAR JAIPUR, (RAJ.)
Email-afranksquare@gmail.com
Mobile-9461302542

PROJECT :-


PROPOSED BUILDING AT PLOT
NO.-A1 & A2, NARAYANPURI-A,
JAIPUR

DRAWING:

STILT FLOOR
EXTERNAL FIRE HYDRANT
FOR RERA SUBMISSION PLAN

DATE 18-08-2023

SCALE:- N.T.S.

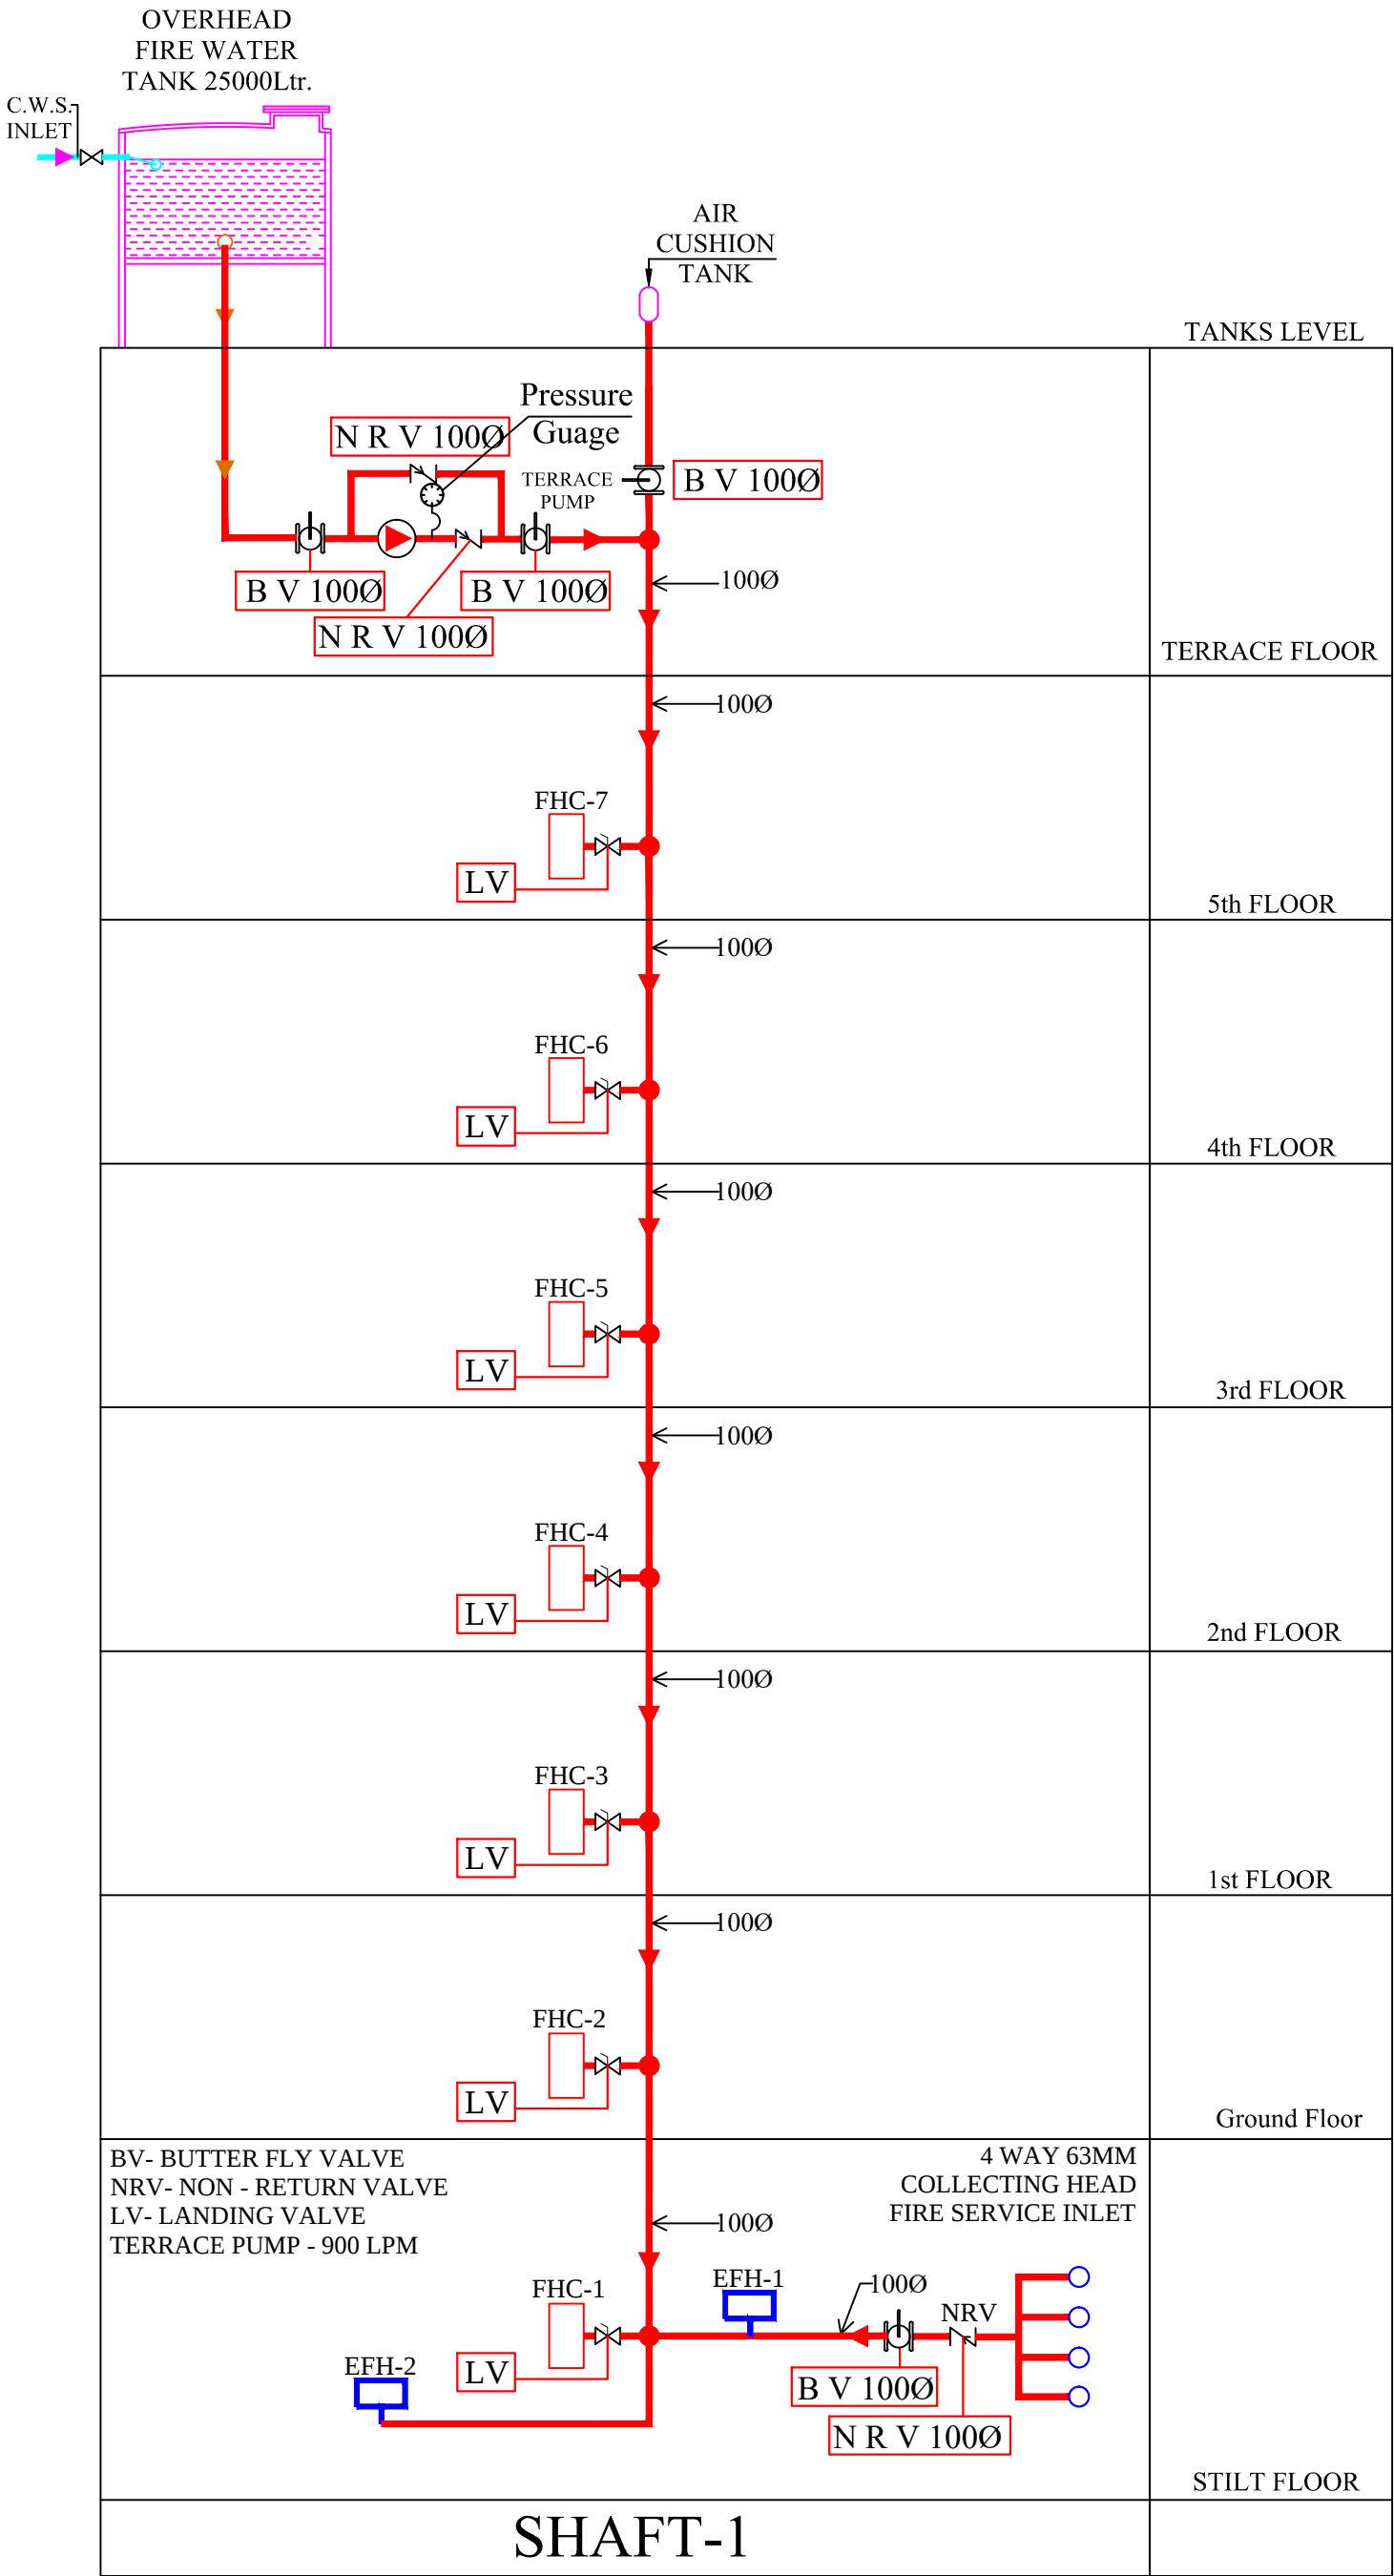

750

SHORT BRANCH PIPE

800 M.S. PIPE

M.S. PLATE

P.C.C. BLOCK

GROUND LEVEL

800 M.S. PIPE

SINGLE HEADED GUNMETAL LANDING VALVE

THURST BLOCK AS PER DETAIL

EXTERNAL FIRE HOSE CABINET (N.T.S.)

EXTERNAL FIRE HYDRANT (N.T.S.)

FIXING HOOK WITH HOLE FOR 18mm FASTENER

KEY BOX WITH GLASS

BACK BOX WITH GLASS

BACK BOX 2 Nos. 600x150 M HOSE REEL

LOCKING DEVICE

3 mm CLEAR GLASS

600

750

550

TYPICAL DETAIL OF EXTERNAL FIRE HOSE CABINET (N.T.S.)

TYPICAL DETAIL OF EXTERNAL FIRE HYDRANT (N.T.S.)

NON RETURN VALVE

SLUICE VALVE

GROUND LEVEL

ELEVATION - BB

4-WAY FIRE BRIGADE INLET CONNECTION

100MM 5 TIE PIPE AS PER SITE

ELEVATION

FRONT VIEW

DETAIL OF FIRE HYDRANT CABINET

PLAN

DRAWING:

TYPICAL DETAIL FOR FIRE HOSE CABINET-1

SCALE:-NTS

FHC-1

S.no.	Symbol	Description	Qty.	Size in mm
1.		Butter fly Valve	04	100Ø
2.		Non Return Valve	03	100Ø
3.		Landing Valve Single headed	09	63Ø
4.		Pressure Guage	01	
5.		FHC	07	
6.		External Fire Hose Cabinet	02	

SIGN:-

SEAL:-

24/21

Space Consultant

S No. 016180

P. J. B. Tech. (Civil)

SPACE CONSULTANT

PLOT-A-173, JAGDAMBA NAGAR, HEERAPURA
POWER HOWER, JAIPUR (RAJ) 302024

PROJECT :-

PROPOSED BUILDING AT PLOT
NO.-A1 & A2, NARAYANPURI-A,
JAIPUR

DRAWING:-

FIRE SCHEMATIC LAYOUT