
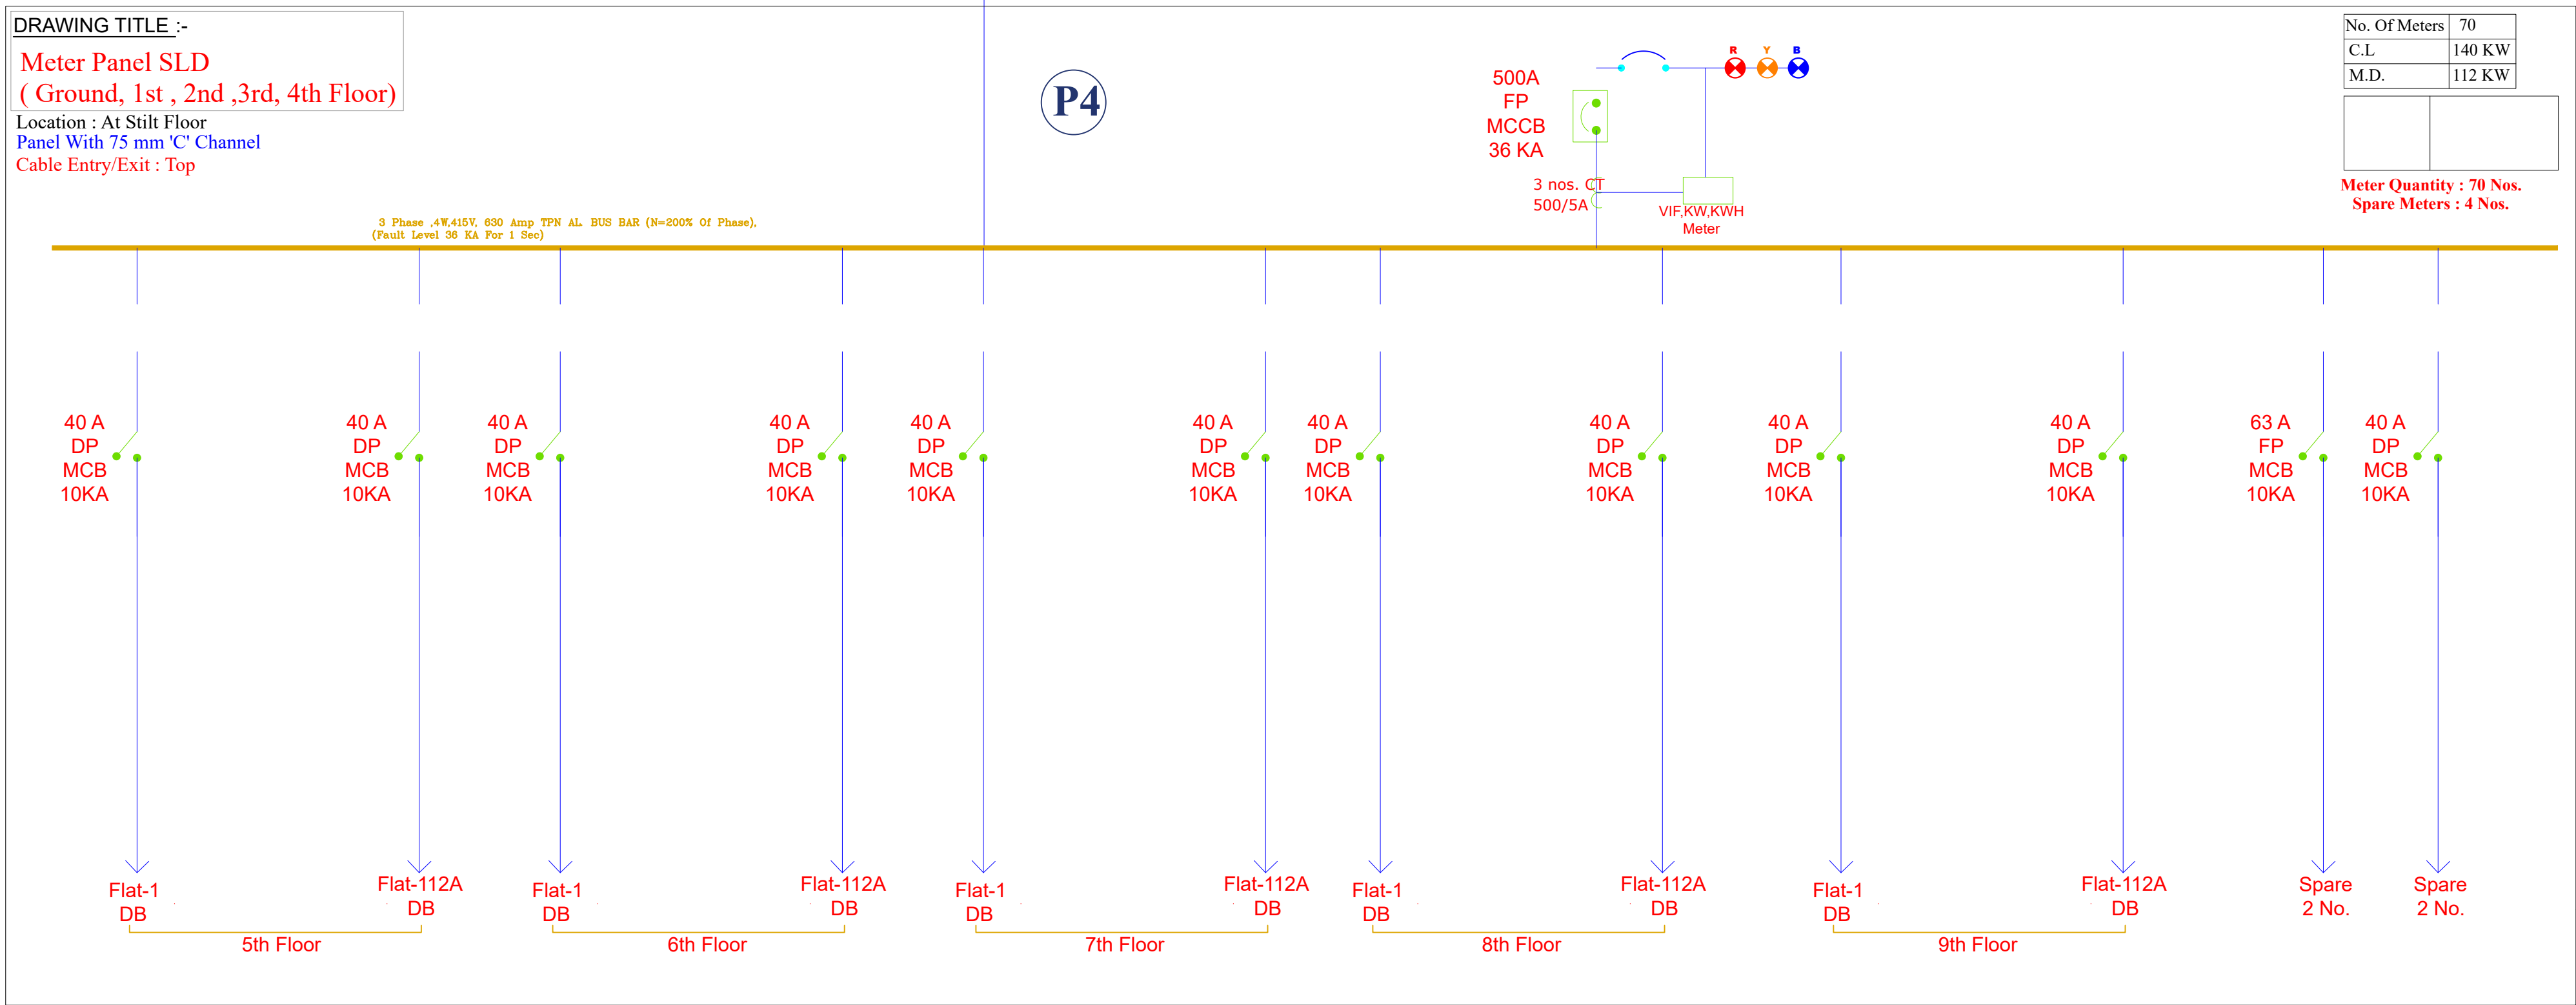
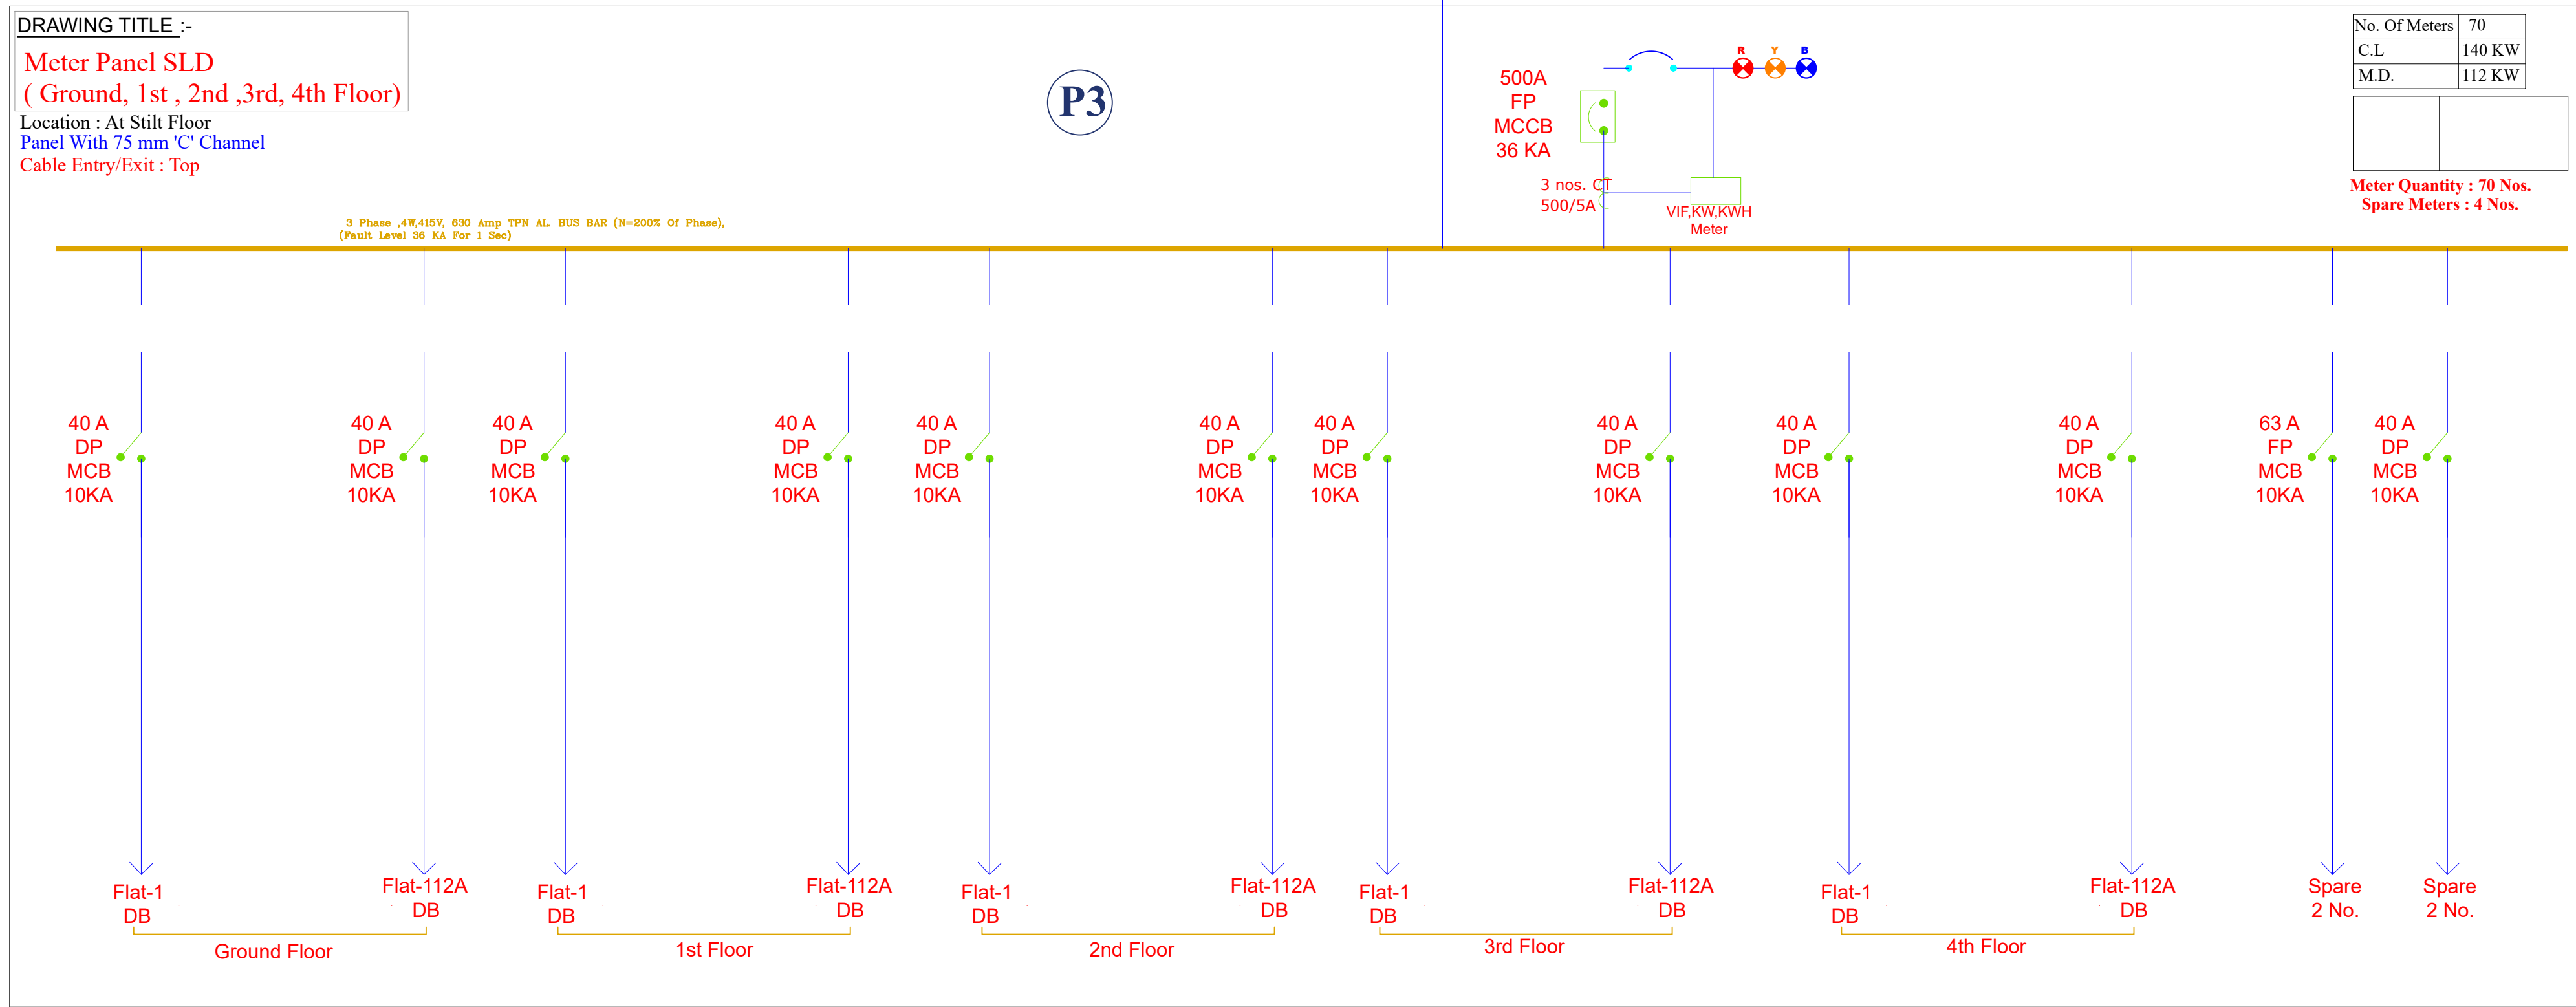
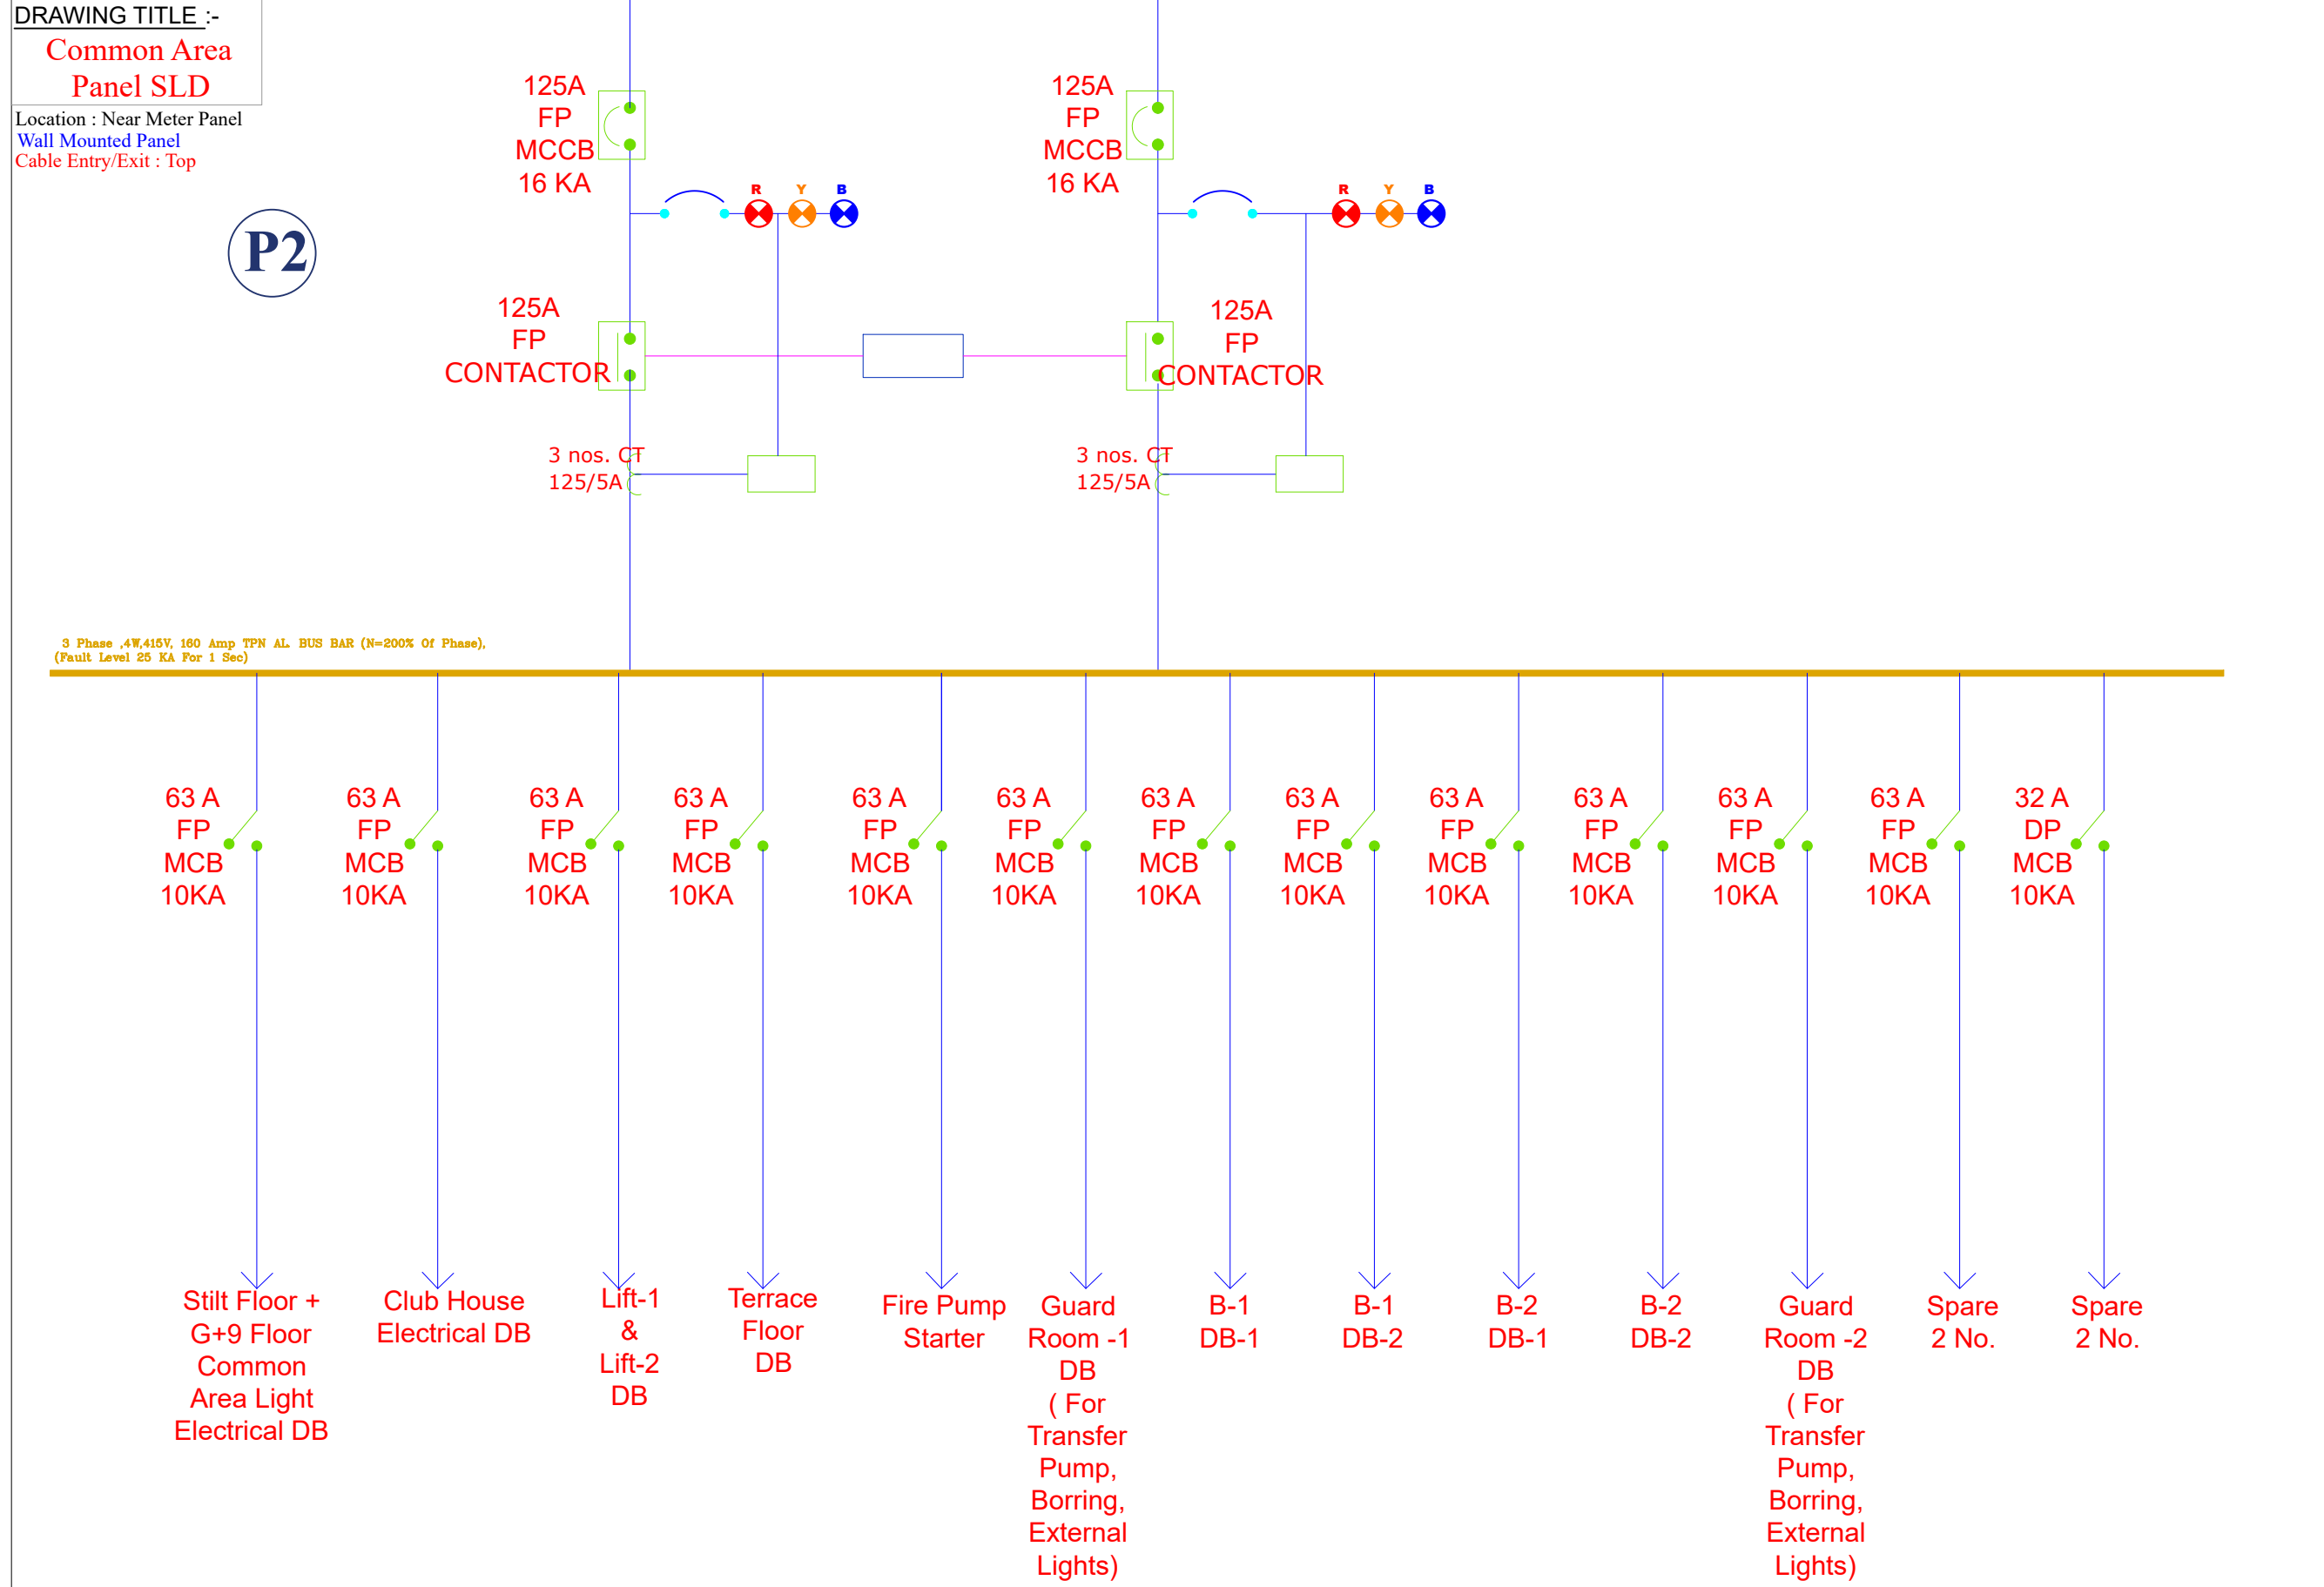
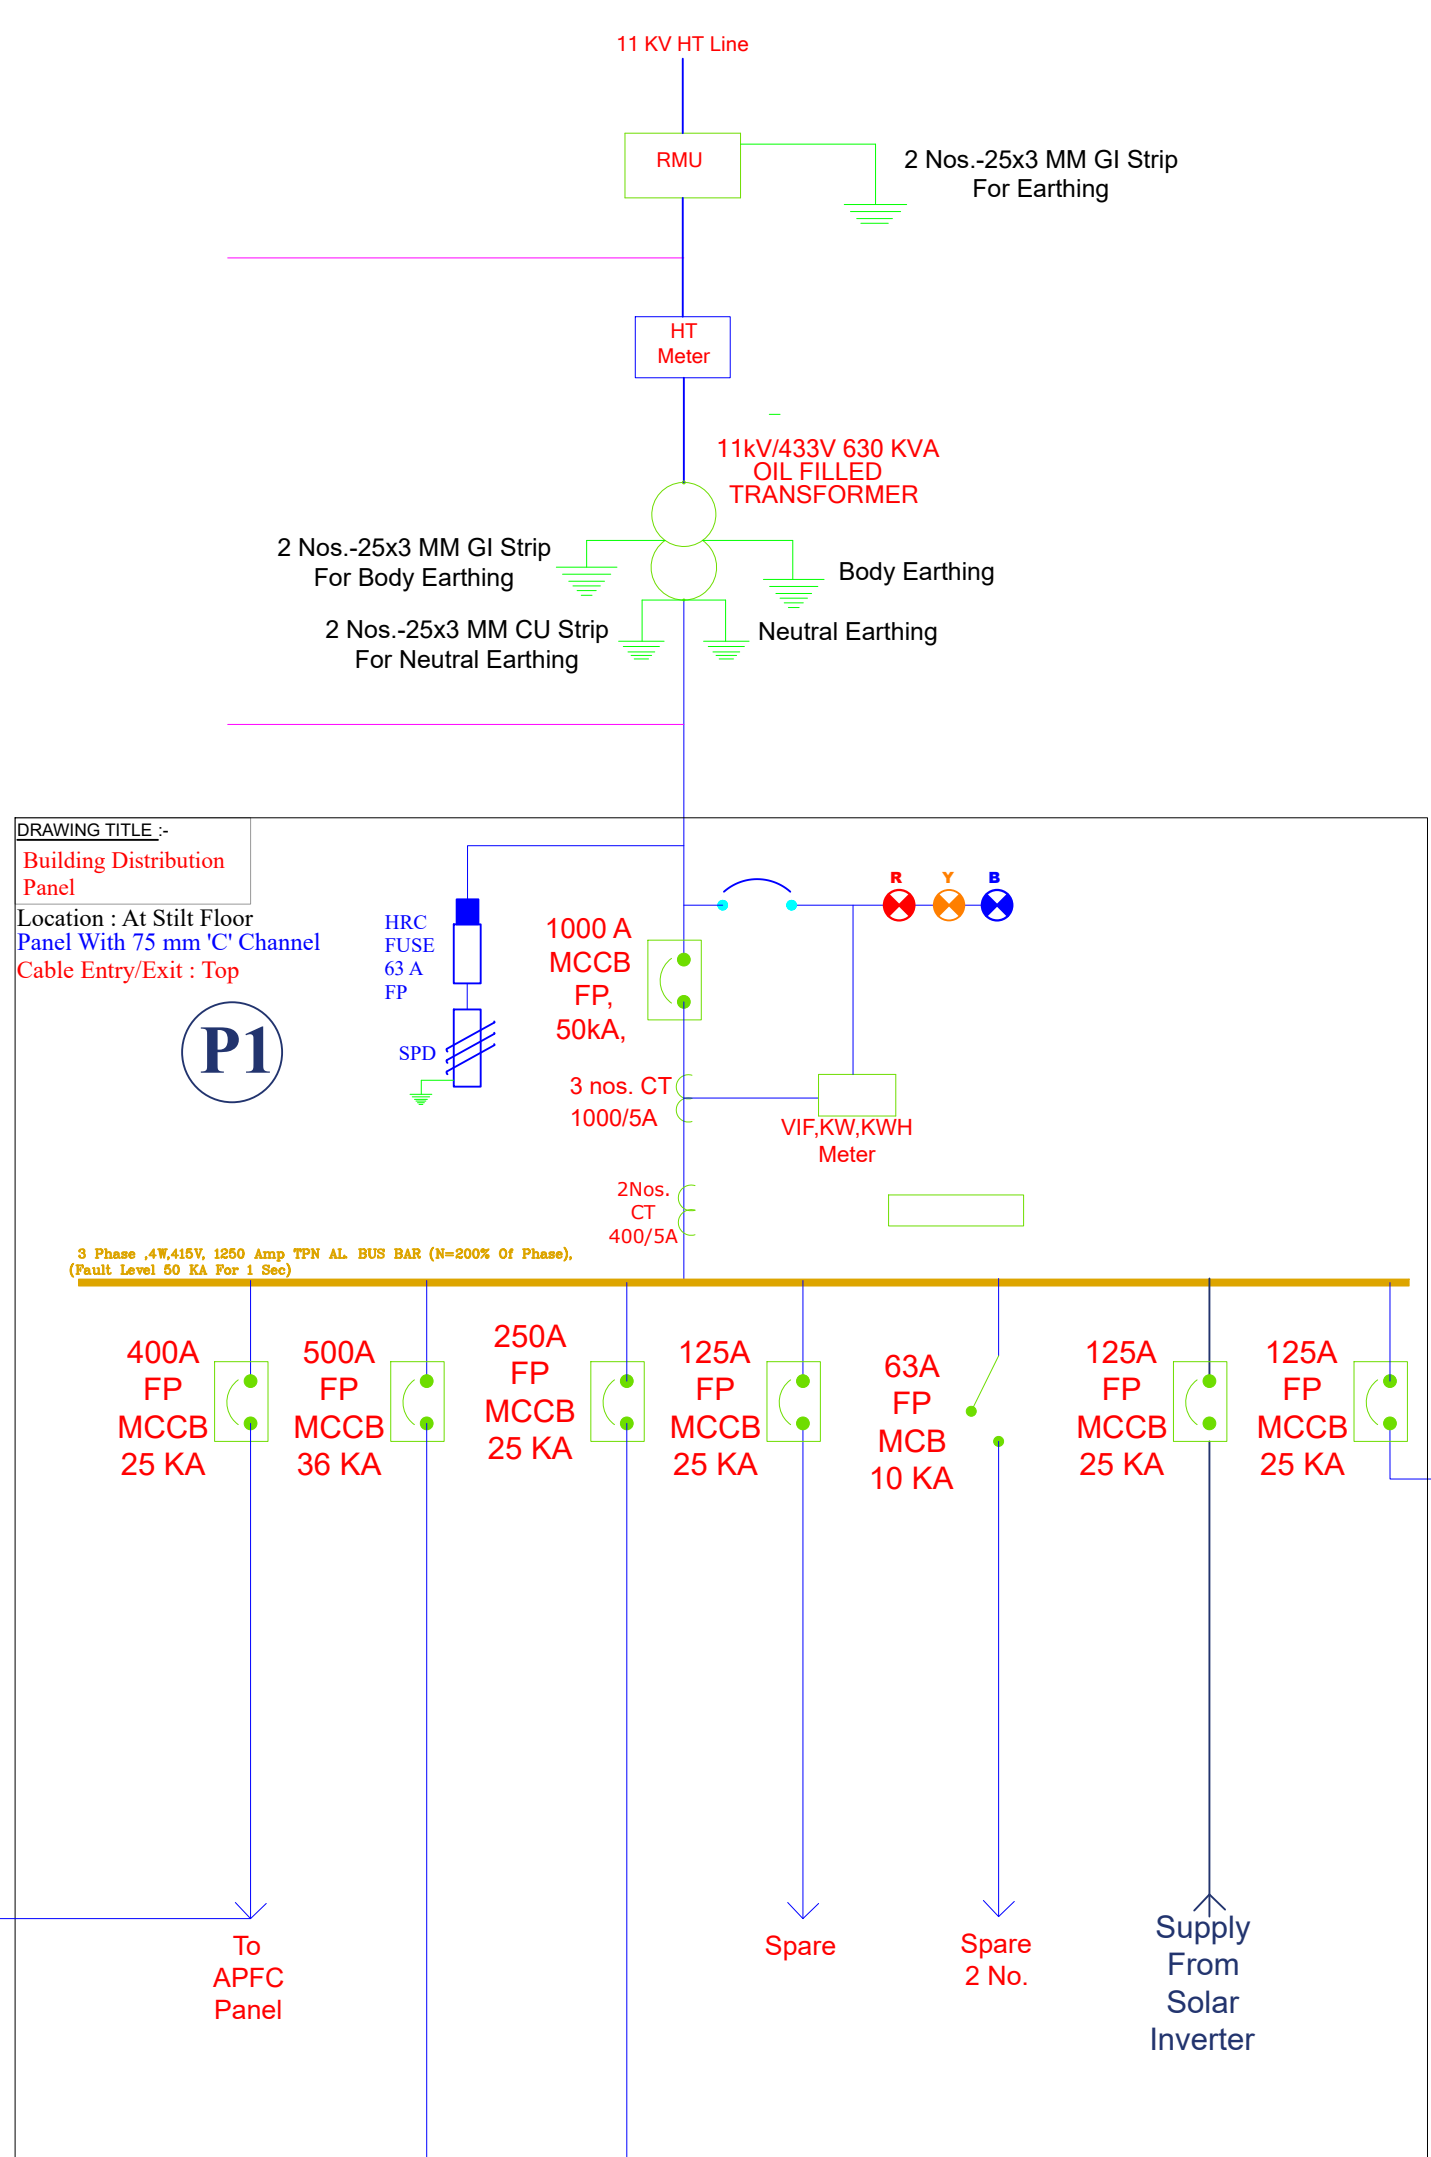


TITLE :-
Electrical Panel SLD

Panel Location :-
At Stilt Floor

APFC Panel
(170 KVAR + 30 KVAR ASVG)
{12 Stage Relay}

Note:
1 - Capacitor Type- GAS
filled MPP Type 440 VAC.

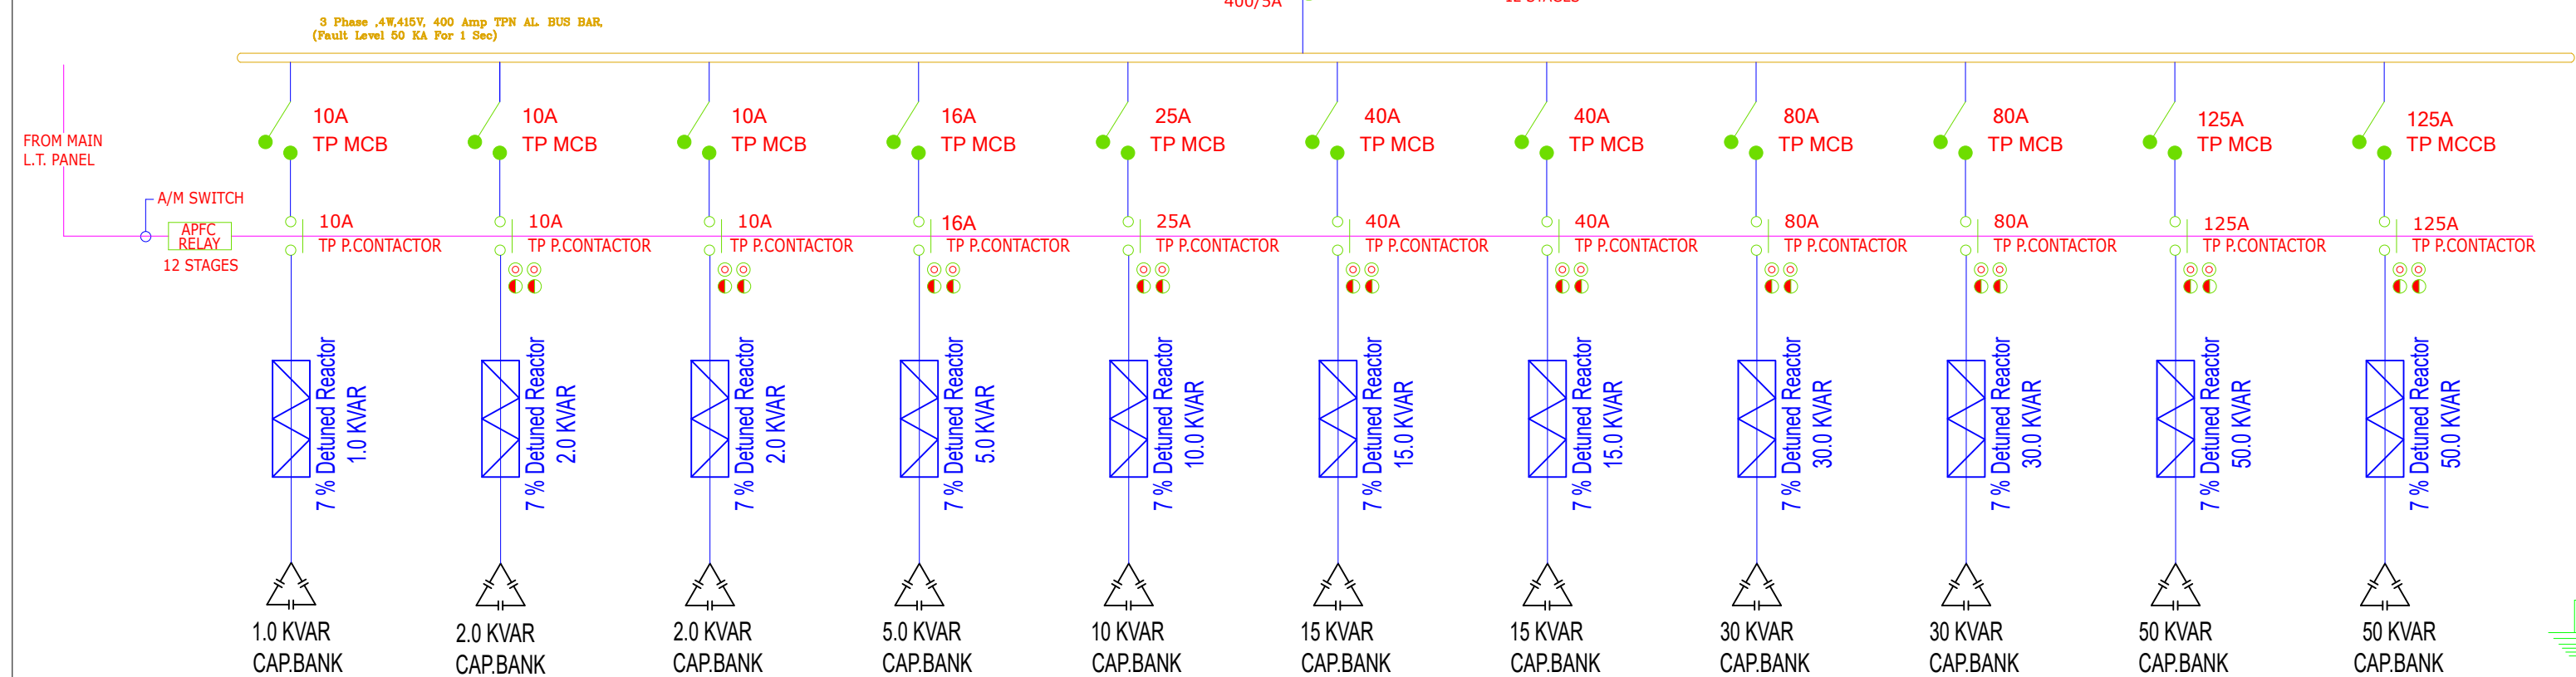

Bhupendra
BHANWAR LAL YADAV
MEP CONSULTANT
DIP. MECH. (RAC), B.TECH MECH.

REV. NO.	DESCRIPTION TO REVISION	REV. BY	DATE
R-00	ELECTRICAL_PANEL_SLD	AZHAR	12.08.2025
-	-	-	-
-	-	-	-
ARCHITECT
ANKIT SHARMA
ARCHITECTS * INTERIORS * & CONSTRUCTIONS
B-4, C-49, VIDHYA APARTMENT, BAPU NAGAR, JAIPUR
Phone- 0141-4068251, Mobile: (+91) 9928407365,
email:- arch_ankits@yahoo.com

STRUCTURAL CONSULTANT

CLIENT
UNIMAX BUILDESTATE

PROJECT NAME
PROPOSED RESIDENTIAL
FLATS AT PLOT NO. 181,
SEZ (SETTLEMENT)
SCHEME JHAI BLOCK B
JAIPUR

DWG TITLE
ELECTRICAL_PANEL_SLD

DWG STATUS
FOR_RERA_SUBMISSION

MEP CONSULTANTS
MEPEX
ENRICH YOUR BUILDING ANATOMY

H.O.: S.R. SPORTS COMPLEX
HATOJ MOD, SIRSI ROAD,
JAIPUR, 302012.B.O.: 401 & 402,
RAGHU SAPPHIRE CENTER,
CIVIL LINES, JAIPUR, 302006.
Mo. No.-9571758110, 7568093164
Email: mepexconsultant@gmail.com
teammepe@gmail.com

DEALT BY:
AZHAR

CHECKED BY:
AVINASH

DRAWN NO.:
MPX/CH/ELC/SCH/R-00

SCALE:
NTS

SHEET SIZE:
A1

DATE:
12.08.2025

DIRECTION:
N

