


MASTER PLAN ROAD 120' WIDE

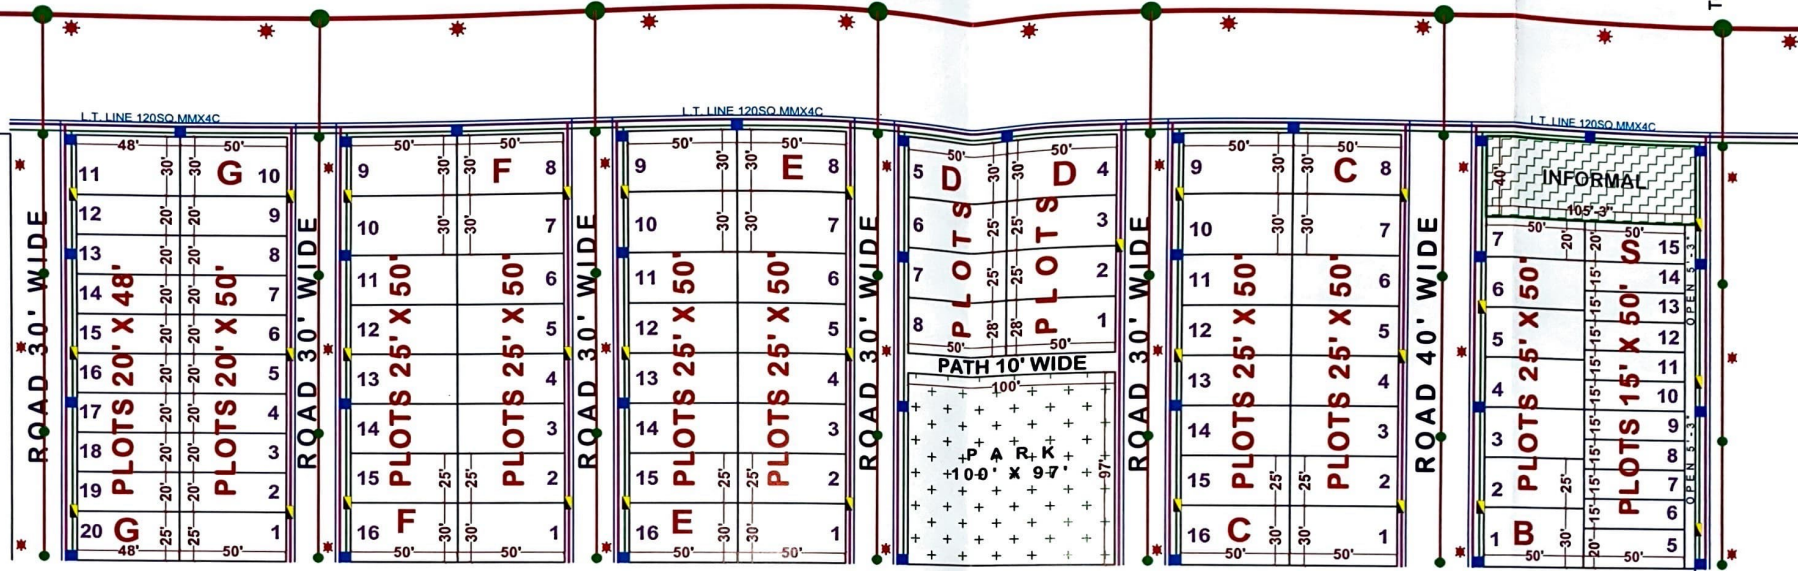

SQUARE NO. 41 CHAK 1 Z

LAYOUT - PLAN

SEWAR LINE, WATER HARVESTING,
WATER SUPPLY LINE, & ELECTRIC LINE,
LAYOUT PLAN

REFERENCE :-

1. SEWAR LINE :-
2. SEWAR CHAMBER :-
3. WATER SUPPLY LINE 2.5" :-
4. WATER SUPPLY MAIN LINE 4" :-
5. WATER HARVESTING LINE :-
6. WATER HARVESTING CHAMBER :-
7. L.T. LINE 120MMX4C :-
8. STREET LIGHT 16MMX4C :-
9. DISTRIBUTION BOARD :-

LAYOUT PLAN OF KILLA NO. 1 TO 10 (EACH PART) IN SQUARE
NO. 41 CHAK 1 Z AT Teh. & Dist. SRI GANGANAGAR (RAJ.)

MAIN ROAD 120' WIDE

TO SRI GANGANAGAR

TO HINDUMALKOT

