
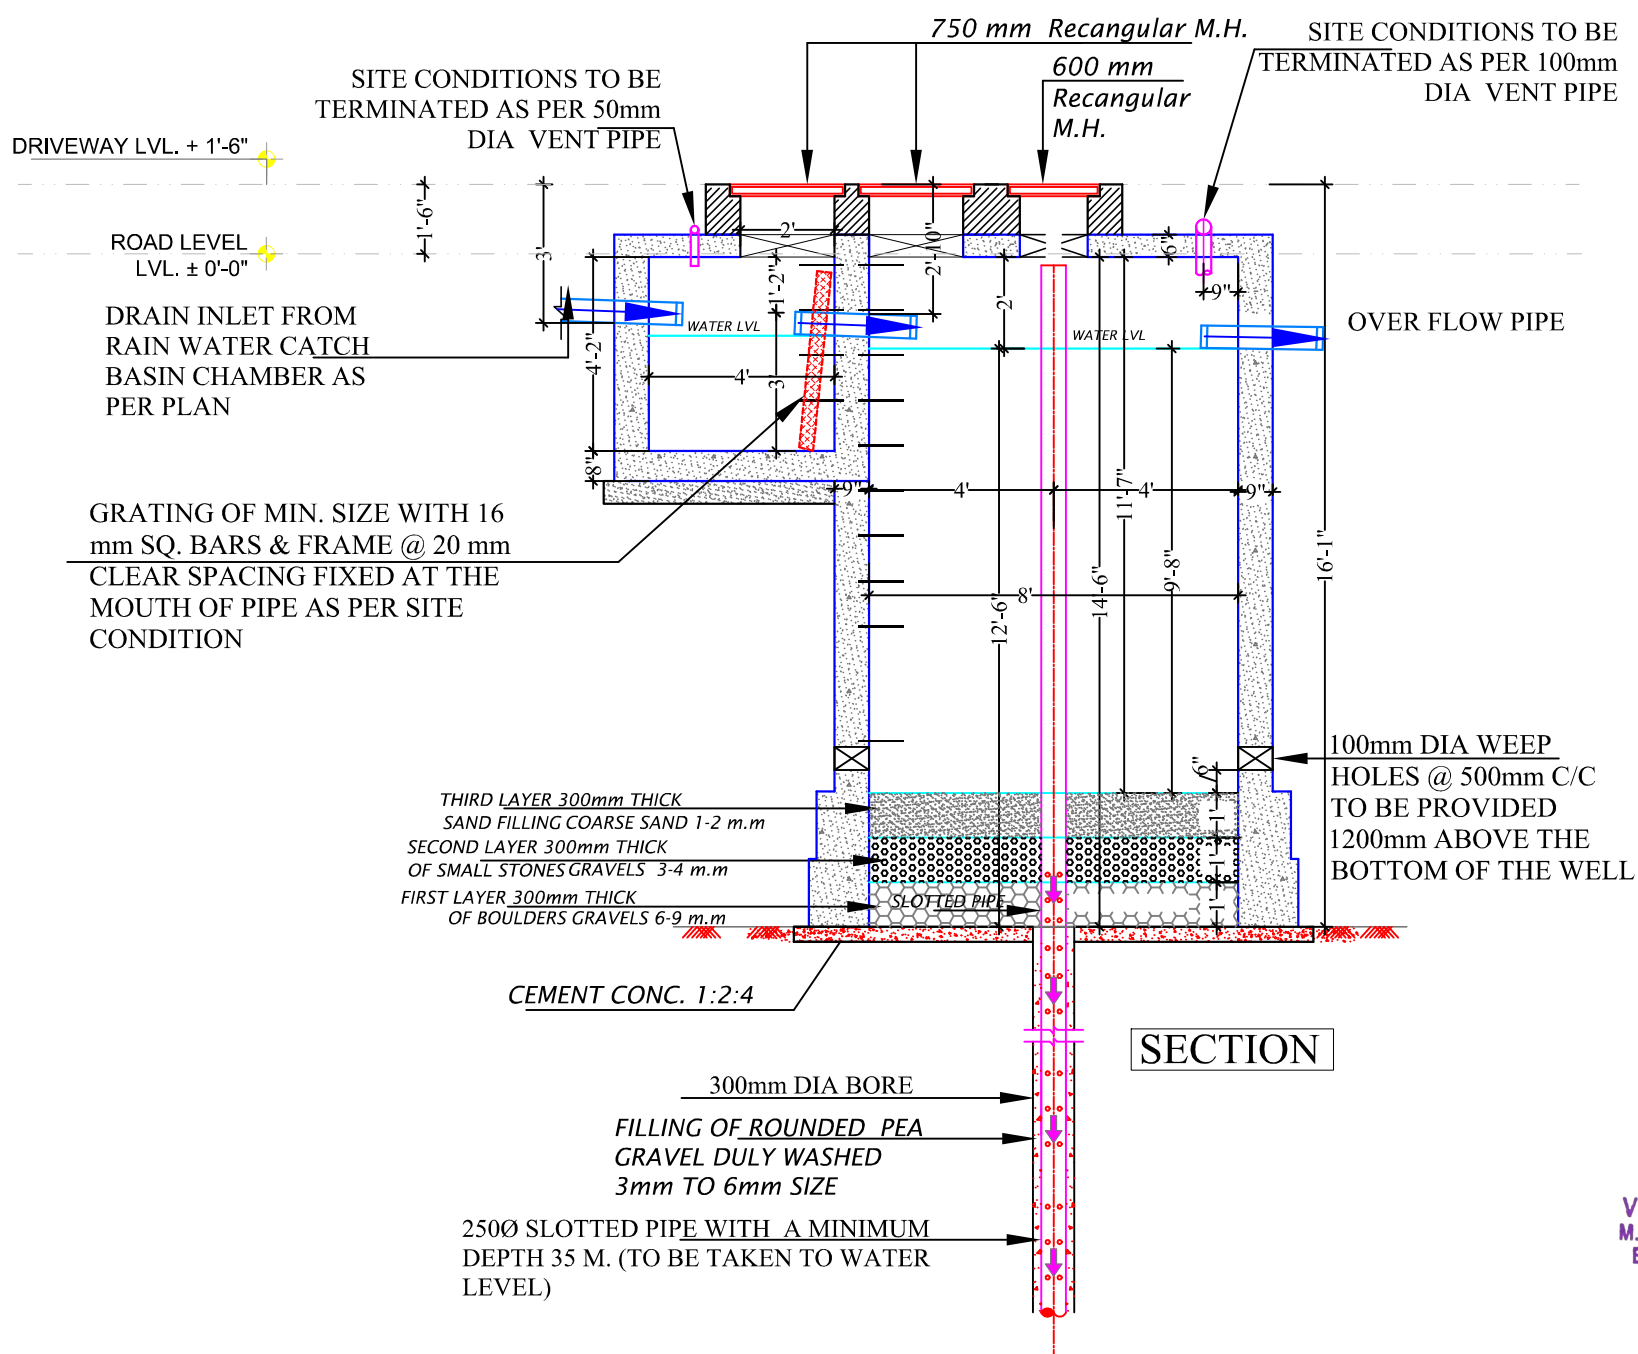


RAIN WATER HARVESTING TANK  
SIZE-8'-0"X 8'-0"X 12'-6"  
EFFECTIVE DEPTH  
TOTAL DEPTH-14'-6"

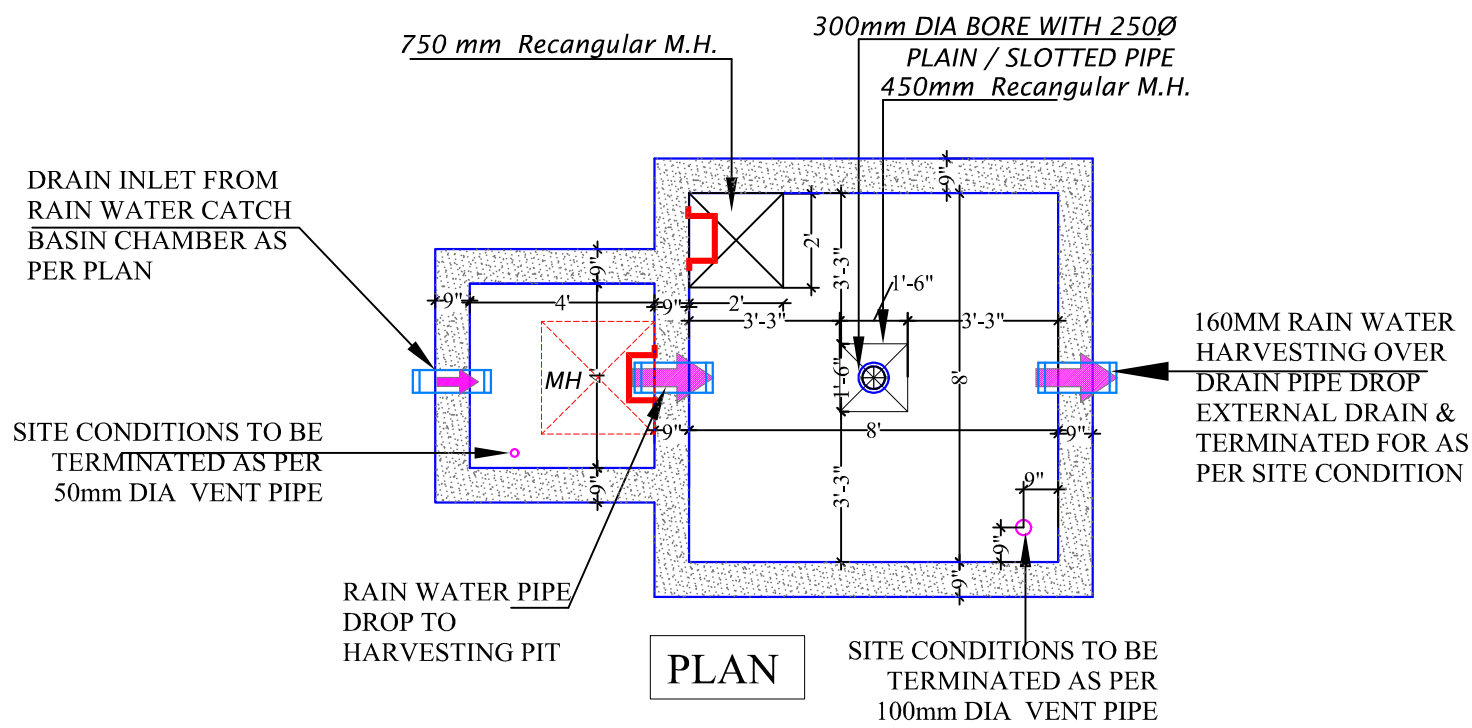

Vipul  
VIPUL AGARWAL  
M.E.P. CONSULTANT  
B.E. ELECTRICAL

CLIENT :- Ashish Sharma Xavier Arcade -

Project Name: Shyam Heavens  
Promoter: Indowestern Buildtech LLP  
Project Address: PLOT NO. 281, 282XAVIER ARCADE JAIPUR

DRAWING TYPE :-

RAIN WATER  
HARVESTING PIT  
SECTION DETAILS PLAN

SERVICES CONSULTANT:  
ASHI ASSOCIATES  
F 9 / 440 , Keshav Marg Chitrakut  
Scheme,Jaipur  
PH:91-0-93146-10438 ,0141-2440946  
Mail:vipul8599@yahoo.com




ARCHITECT :-  
SPACE GRID  
C-49,VIDYA  
APARTMENT,PARAS MARG,  
BAPU NAGAR,NEAR JANTA  
STORE CIRCLE, JAIPUR-302015  
PH-09314918766,0141-4005506 (O)  
Email:-info.spacegrid@gmail.com





TERRACE FLOOR PLAN

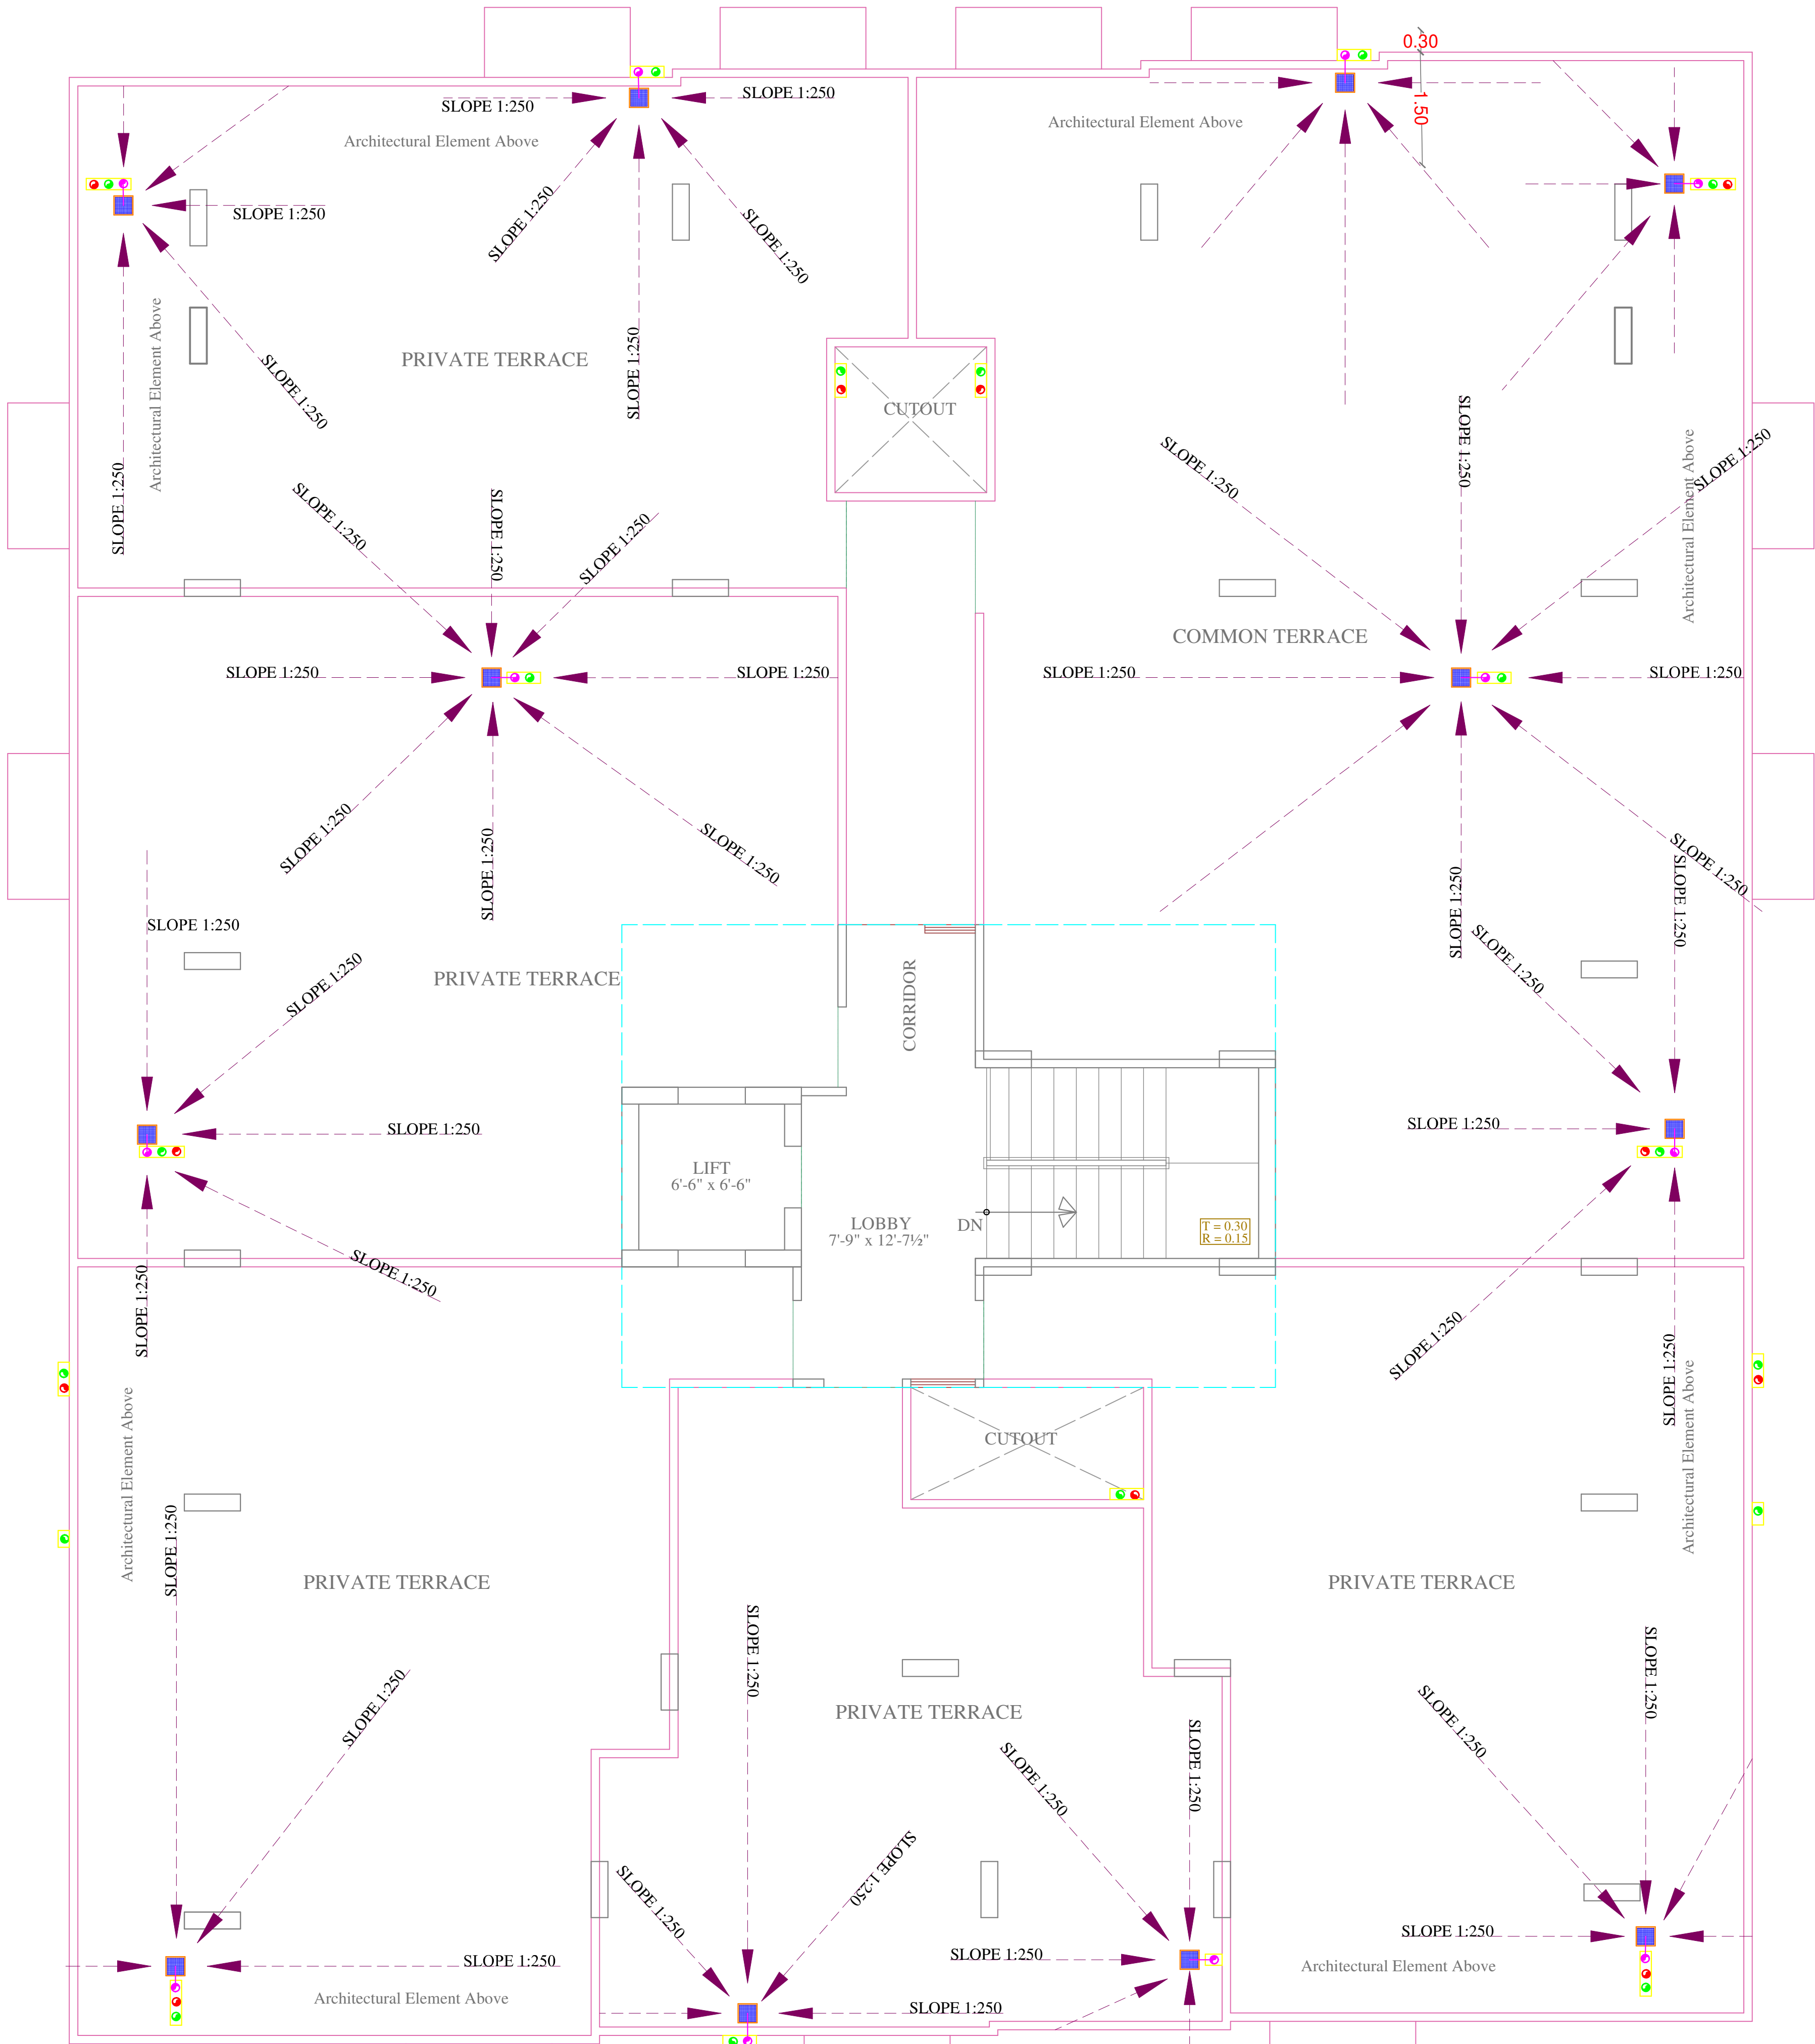

| SYMBOL | DESCRIPTION                       |
|--------|-----------------------------------|
|        | 110 mm Soil Waste Water Pipe      |
|        | 110 mm Waste Water Pipe           |
|        | 110 mm Rain Water Pipe            |
|        | 110 mm Soil Waste Water Pipe      |
|        | 110 mm Waste Water Pipe           |
|        | 110 mm Rain Water Pipe            |
|        | 75 mm Waste Water Pipe            |
|        | 75 mm Rain Water Pipe             |
|        | 50mm Waste Water Pipe Bottle Trap |
|        | Floor Trap                        |
|        | Flow Direction                    |
|        | KHURRA 9'X9'                      |

|                                           |
|-------------------------------------------|
| PROJECT NAME:-                            |
| SHYAM HEAVENS                             |
| PROMOTER:-                                |
| INDOWESTERN BUILDTECH LLP                 |
| PROJECT ADDRESS:-                         |
| PLOT NO. 281, 282 XAVIER<br>ARCADE JAIPUR |
| PROJECT FOR REFERENCE:                    |
| ASHISH SHARMA XAVIER<br>ARCADE            |

|   |
|---|
| DRAWING:   |
| TERRACE FLOOR RAIN<br>WATER SLOPE PLAN   |
| SERVICES CONSULTANT:<br><b>ASHI ASSOCIATES</b><br>F9/440, Keshav Marg Chitrakut<br>Scheme, Jaipur<br>PH: 91-0-93146-10438 , 0141-2440946<br>Mail: vipul8599@yahoo.com |

|   |
|---|
| ARCHITECTS:   |
| <b>SPACE GRID</b><br>C-49, VIDYA APARTMENT, PARAS<br>MARG, BAPU NAGAR, NEAR JANTA<br>STORE CIRCLE, JAIPUR-302015<br>PH-09314918766, 0141-4005506 (O)<br>Email: info.spacegrid@gmail.com |