
KISHAN VIHAR RESIDENTIAL SCHEME LAYOUT PLAN OF KHASRA NO. 906/445,448/496, NEAR RADHA SWAMI SATSANG BHAWAN, BHADWASHI REVENUE VILL. BHADWASHI TEH. SIKAR DIST. SIKAR (RAJ.)

PROPOSED LAYOUT PLAN OF ELECTRIFICATION (TRANSFORMER,

FOR- 90A RESIDENTIAL SCHEME


SOLAR ENERGY ETC.)

APPLICANT: 1. BHAGWAN SINGH S/O KISHANARAM 2. SAVITRI D/O GHIRDHARI

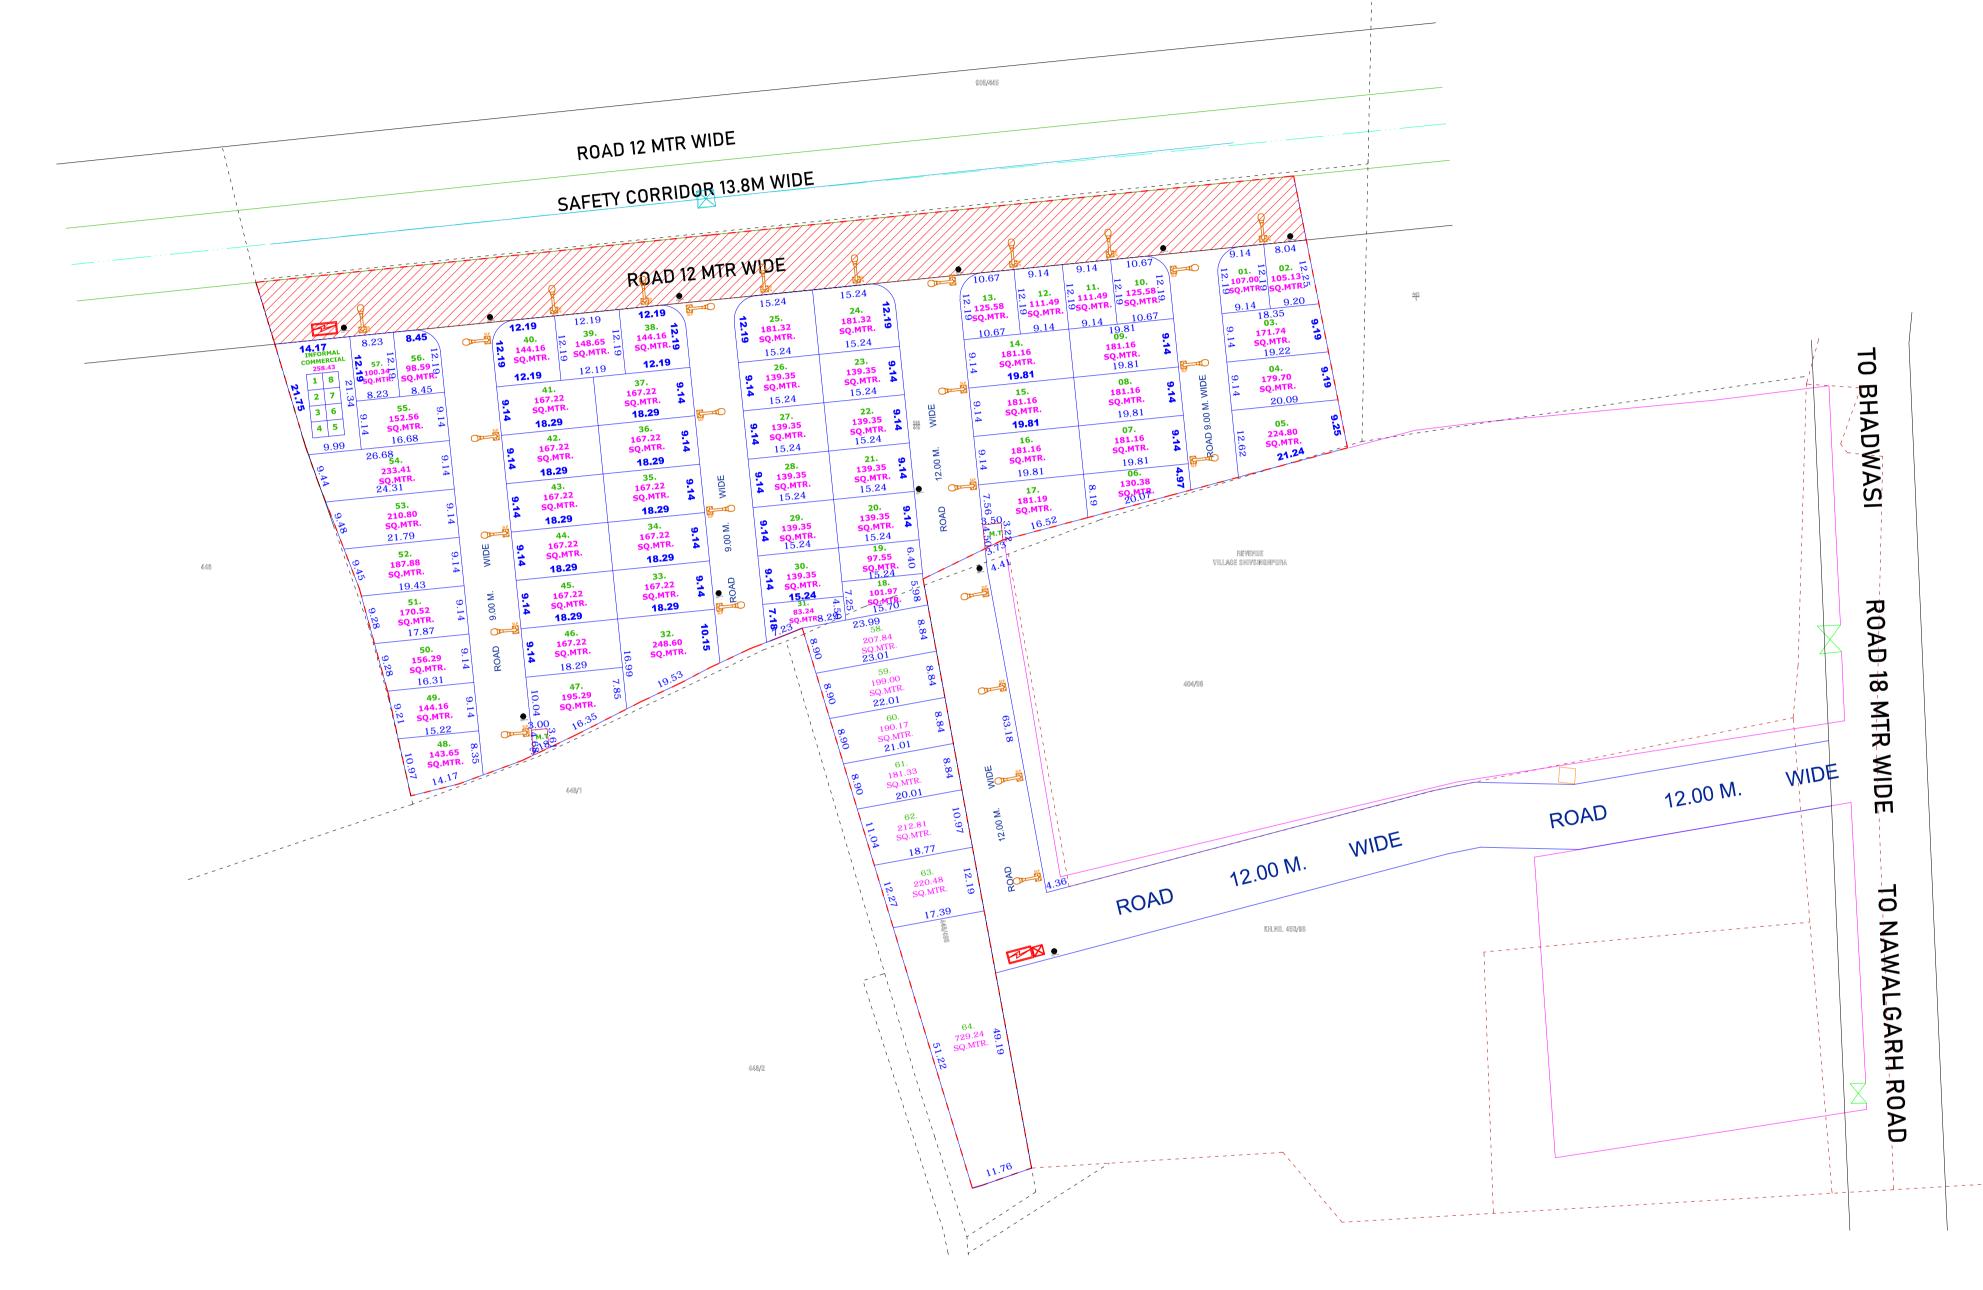



## **URBAN IMPROVEMENT TRUST SIKAR**

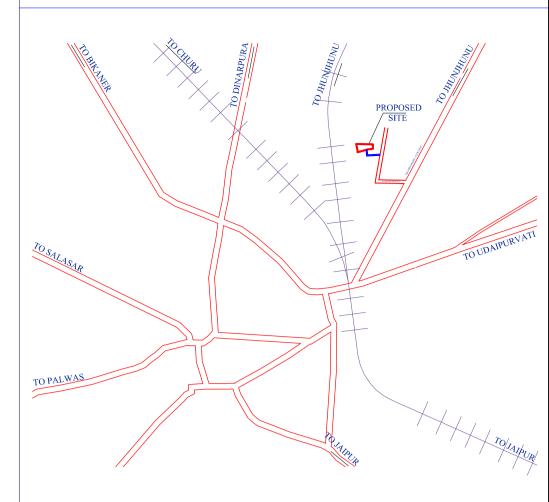

## **KEY-PLAN Not To Scale**

	AREA ANALYSIS				
S.	.N.	LAND USE	AREA (sq.mtr.)	%	
	1.	RESIDENTIAL	10819.94	67.62%	
	2.	INFORMAL COMMERCIAL	0258.43	01.62%	
(	3.	MOBILE TOWER	0025.90	00.16%	
4	4.	SURRENDAR IN MASTER PLAN ROAD	2378.37	14.87 %	
	5.	ROAD	2517.36	15.73 %	
		TOTAL	16000.00	100.00 %	

## SCHEME PLOTS DETAIL

1.	PARTICULARS	NO.
2.	RESIDENTIAL PLOT'S	64
3.	INFORMAL COMMERCIAL	8
4.	MOBILE TOWER	2

SCHEME BOUNDARY KHASRA LINE PLOT BOUNDARY

NOTE: ALL DIMENSIONS ARE IN METER SCALE-1 C.M. =10.0 MTR

TOTAL AREA IN KH. NO. 906/445 = 14000.00 SQ. MTR TOTAL AREA IN KH. NO. 448/496 = 2000.00 SQ. MTR TOTAL AREA FOR CONVERSION=16000.00 SQ. MTR

## LEGEND

	STREET LIGHT POLE
	TRANSFORMER
D.B. DISTRIBUTION BOX	DISTRIBUTION BOX 100 Amp
$\boxtimes$	RMU