



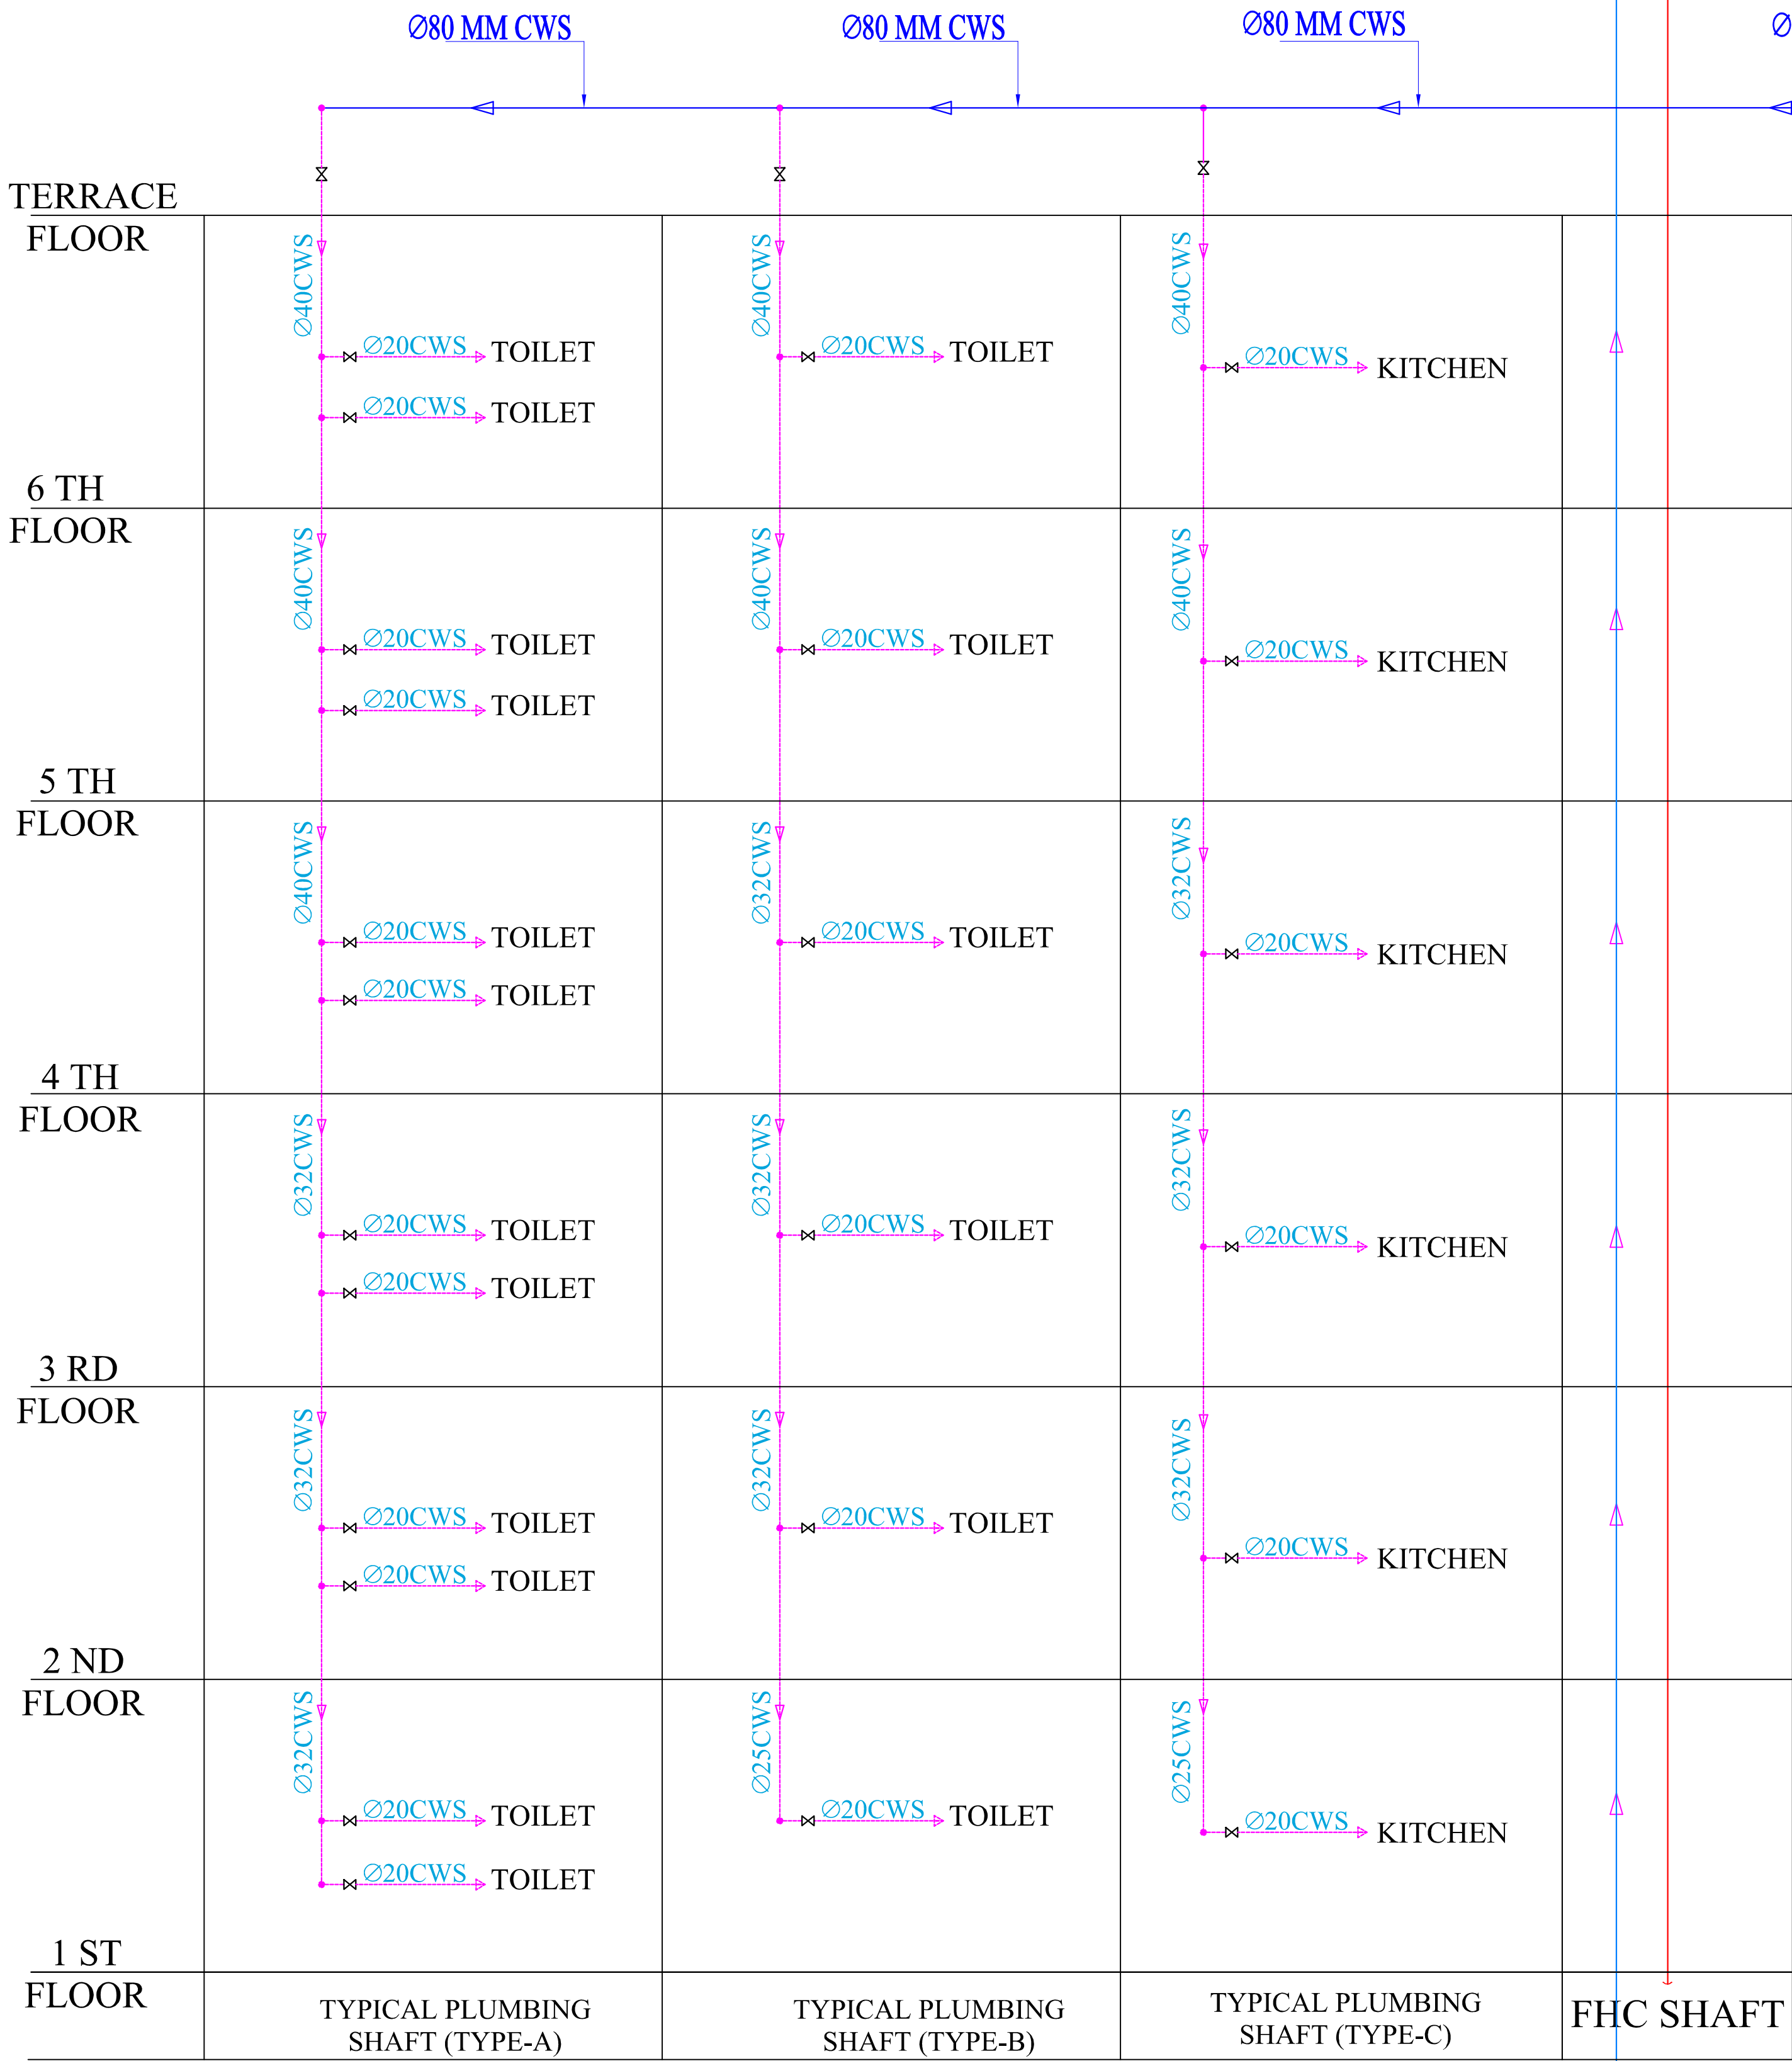


KEY PLAN

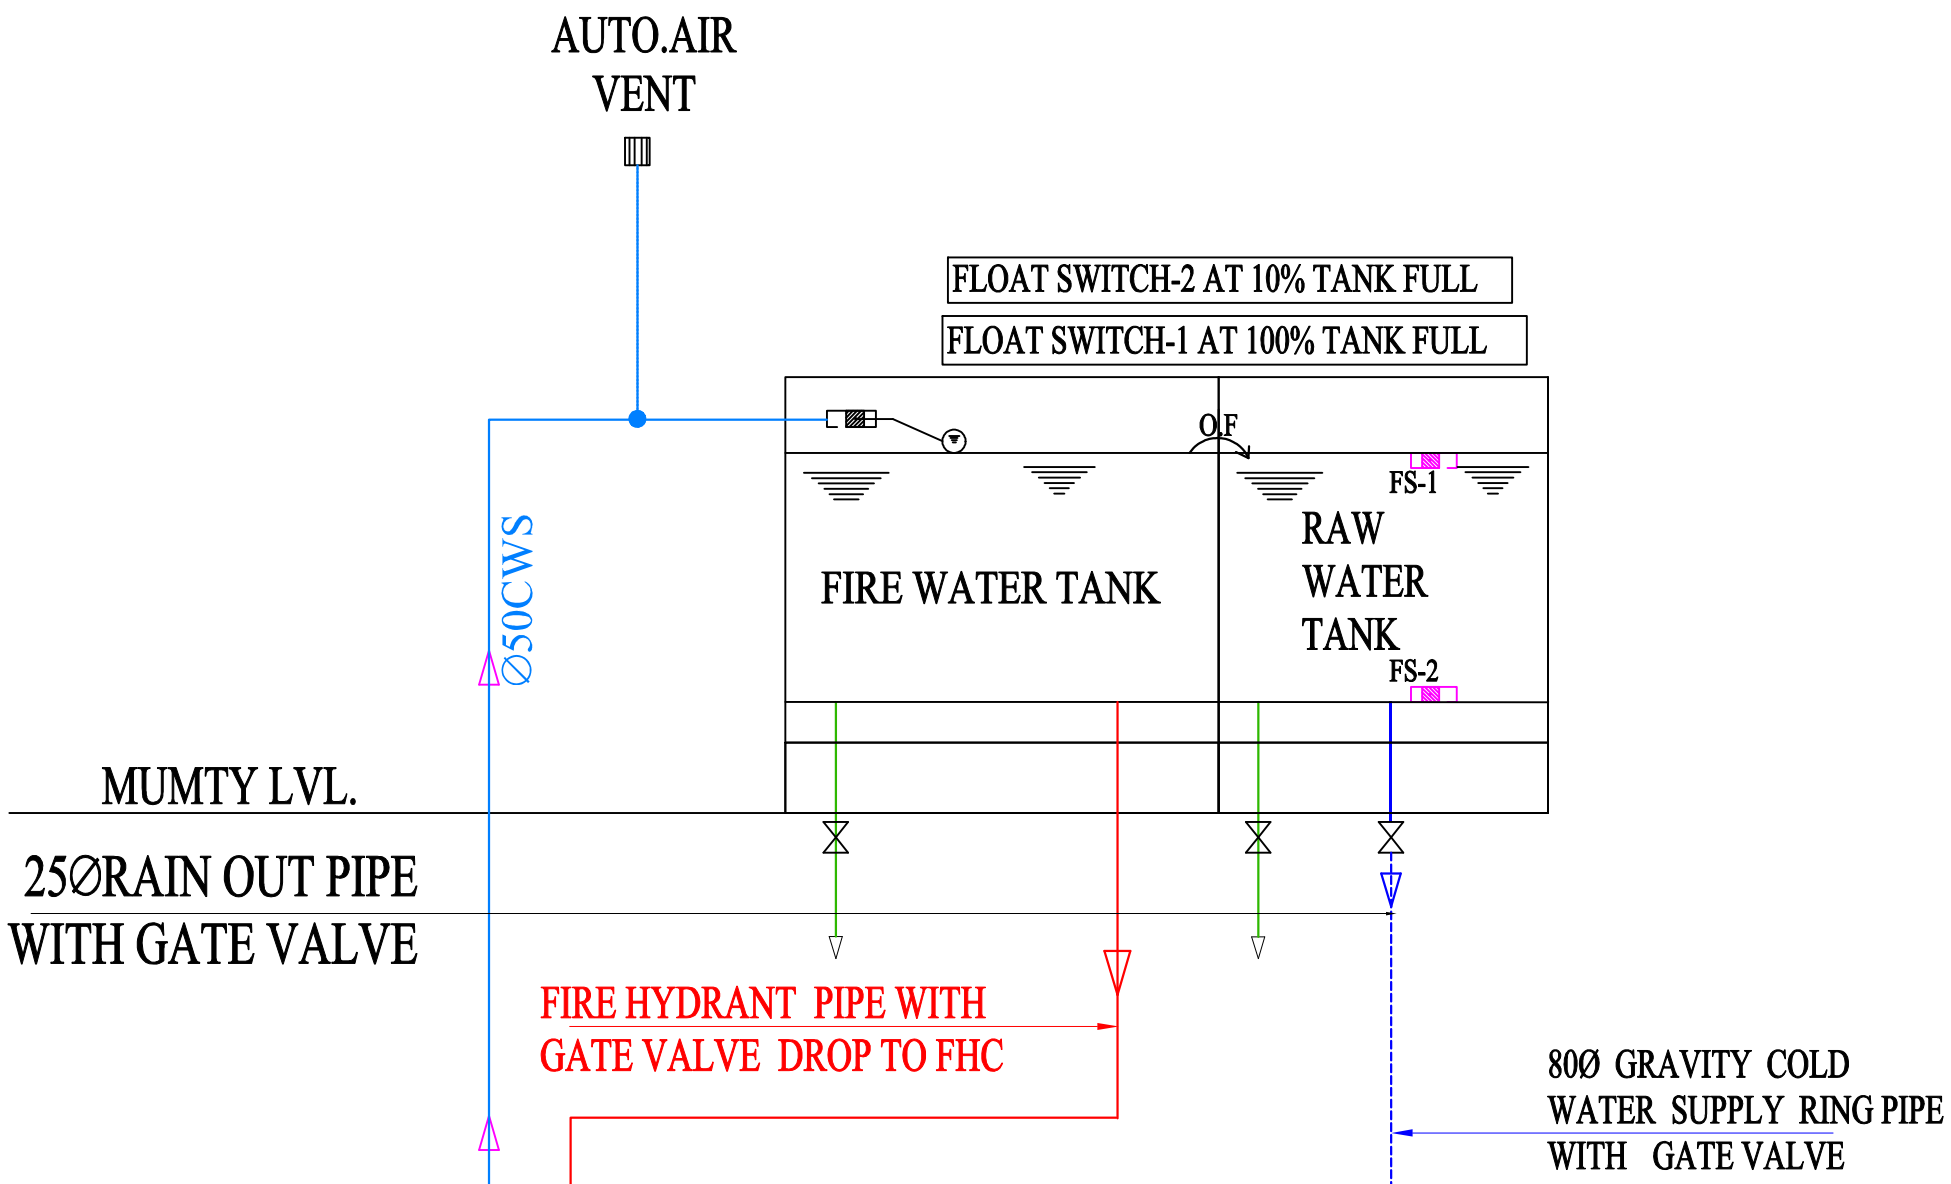

50MM DIA OVER HEAD RAW WATER TANK FILLING LINE

Vipul
VIPUL AGARWAL
M.E.P. CONSULTANT
B.E. ELECTRICAL

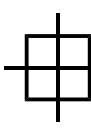SERVICES CONSULTANT: ASHI ASSOCIATES F 9 / 440 , Keshav Marg Chitrakut Scheme,Jaipur PH:91-0-93146-10438 ,0141-2440946 Mail:vipul8599@yahoo.com	
ARCHITECTS:-  SPACE GRID C-49, VIDYA APARTMENT, PARAS MARG, BAPU NAGAR, NEAR JANTA STORE CIRCLE, JAIPUR-302015 PH-09314918766,0141-4005506 (O) Email:-info.spacegrid@gmail.com	
PROJECT NAME:	NAKSHATRA
PROMOTER:	SHREE VINAYAK BUILDERS
PROJECT	KHASRA NO. 398/10 AT VILLAGE MOHANPURA, TEHSIL- SANGANER, JAIPUR
DRAWING:-	WATER SUPPLY SCHEMATIC DIAGRAM