

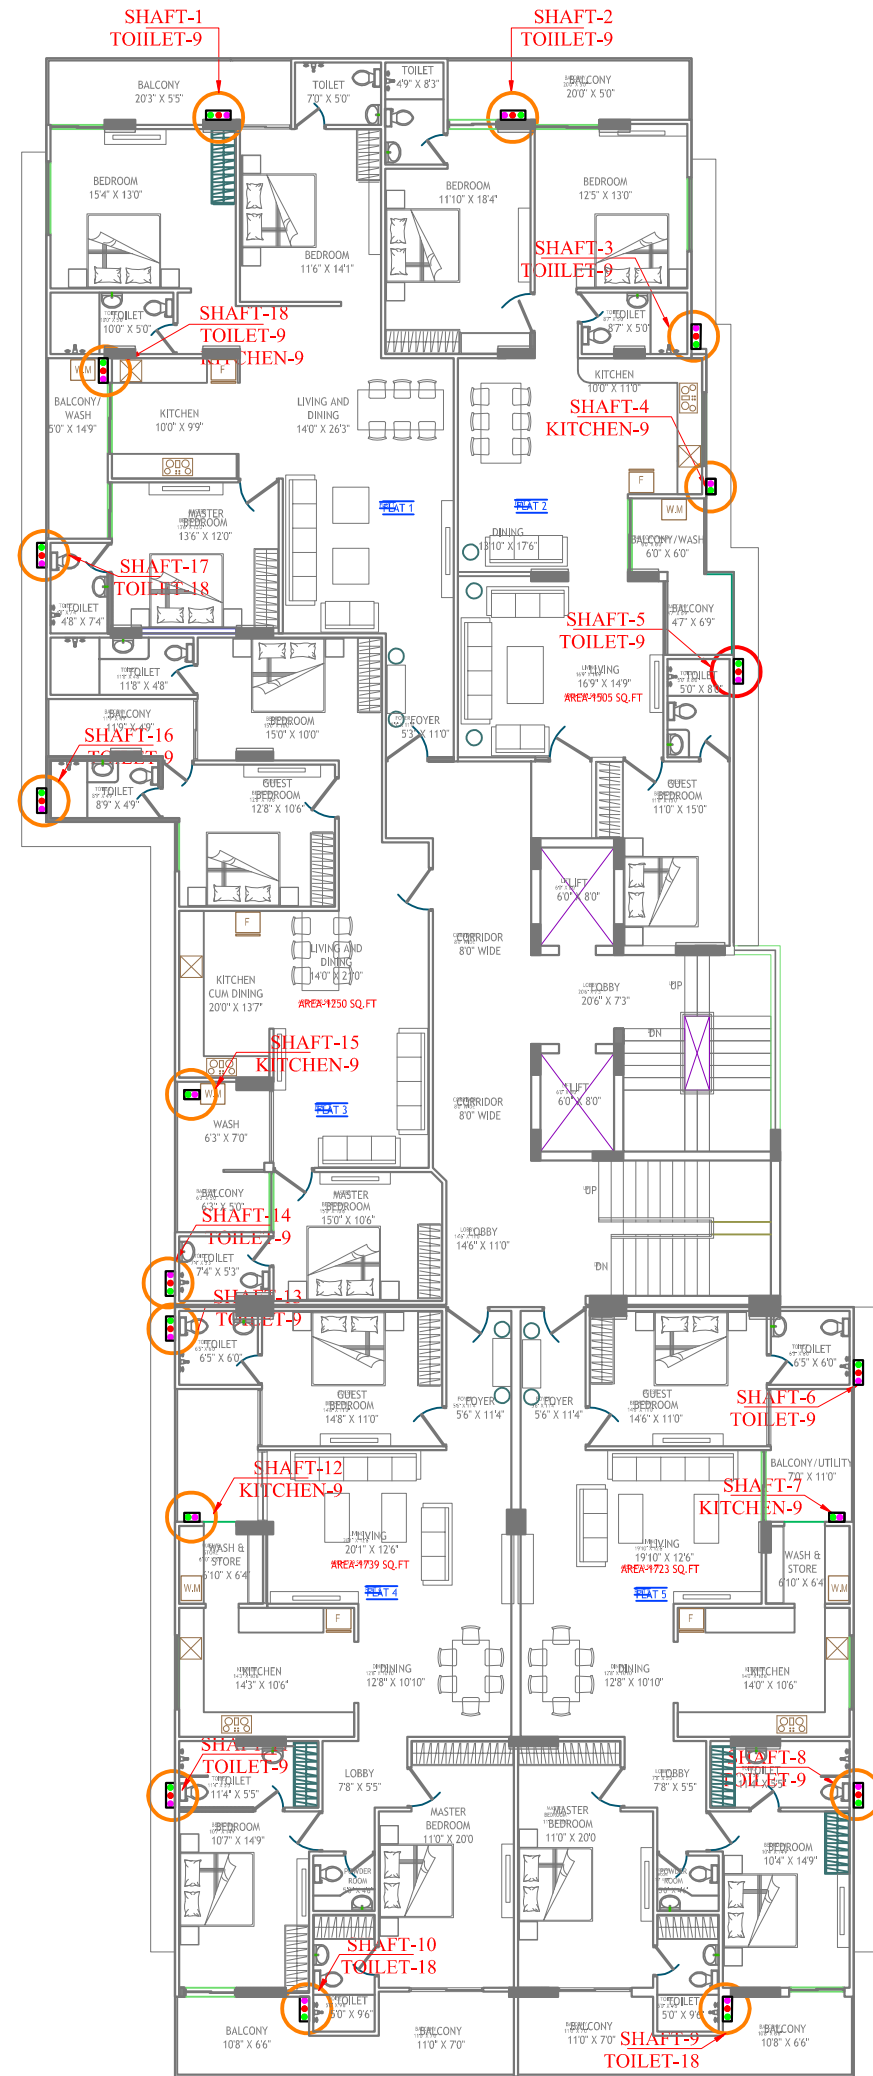


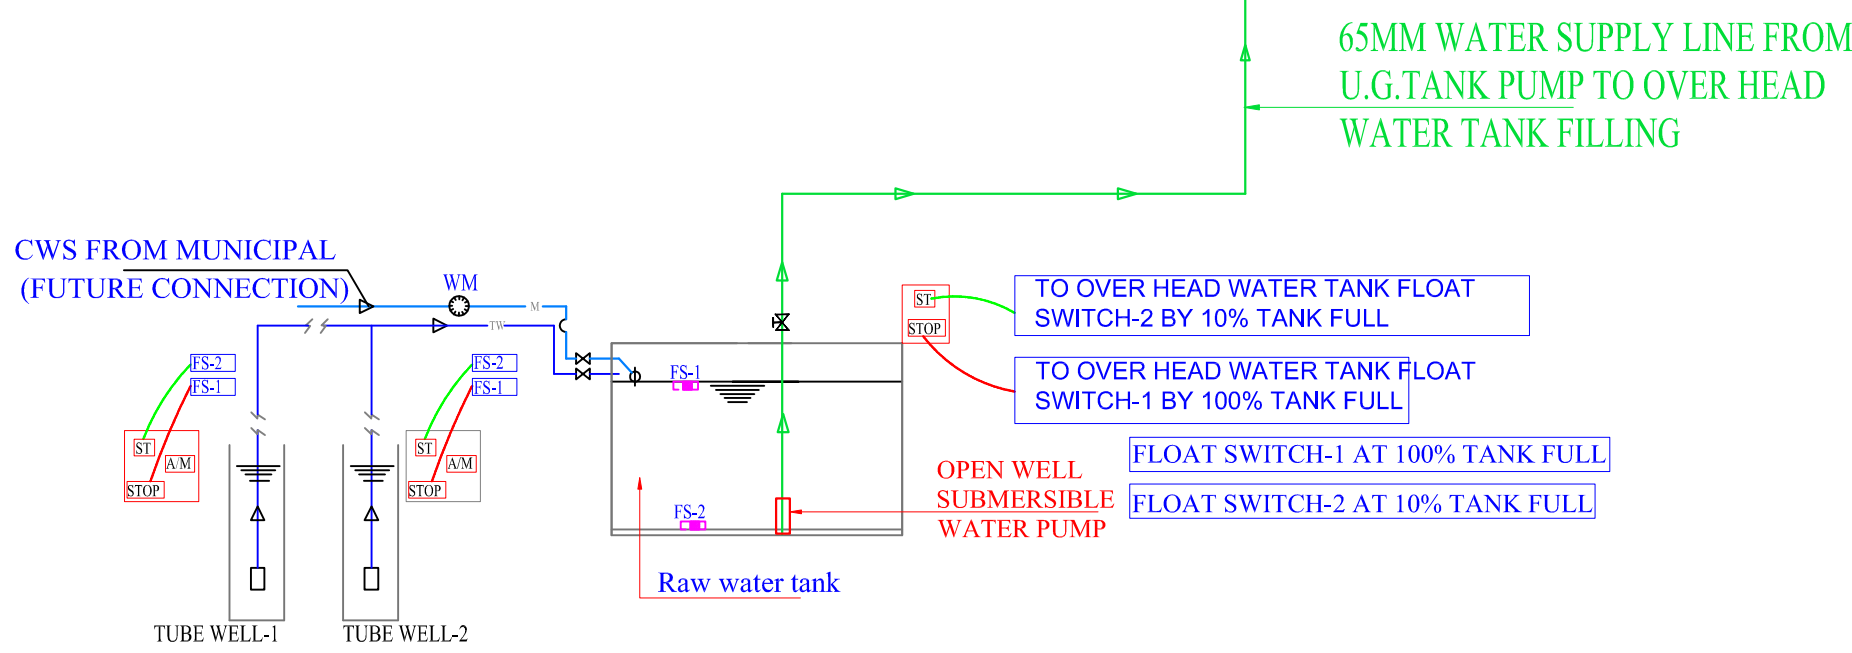

KEY PLAN

Vipul
VIPUL AGARWAL
M.E.P. CONSULTANT
B.E. ELECTRICAL

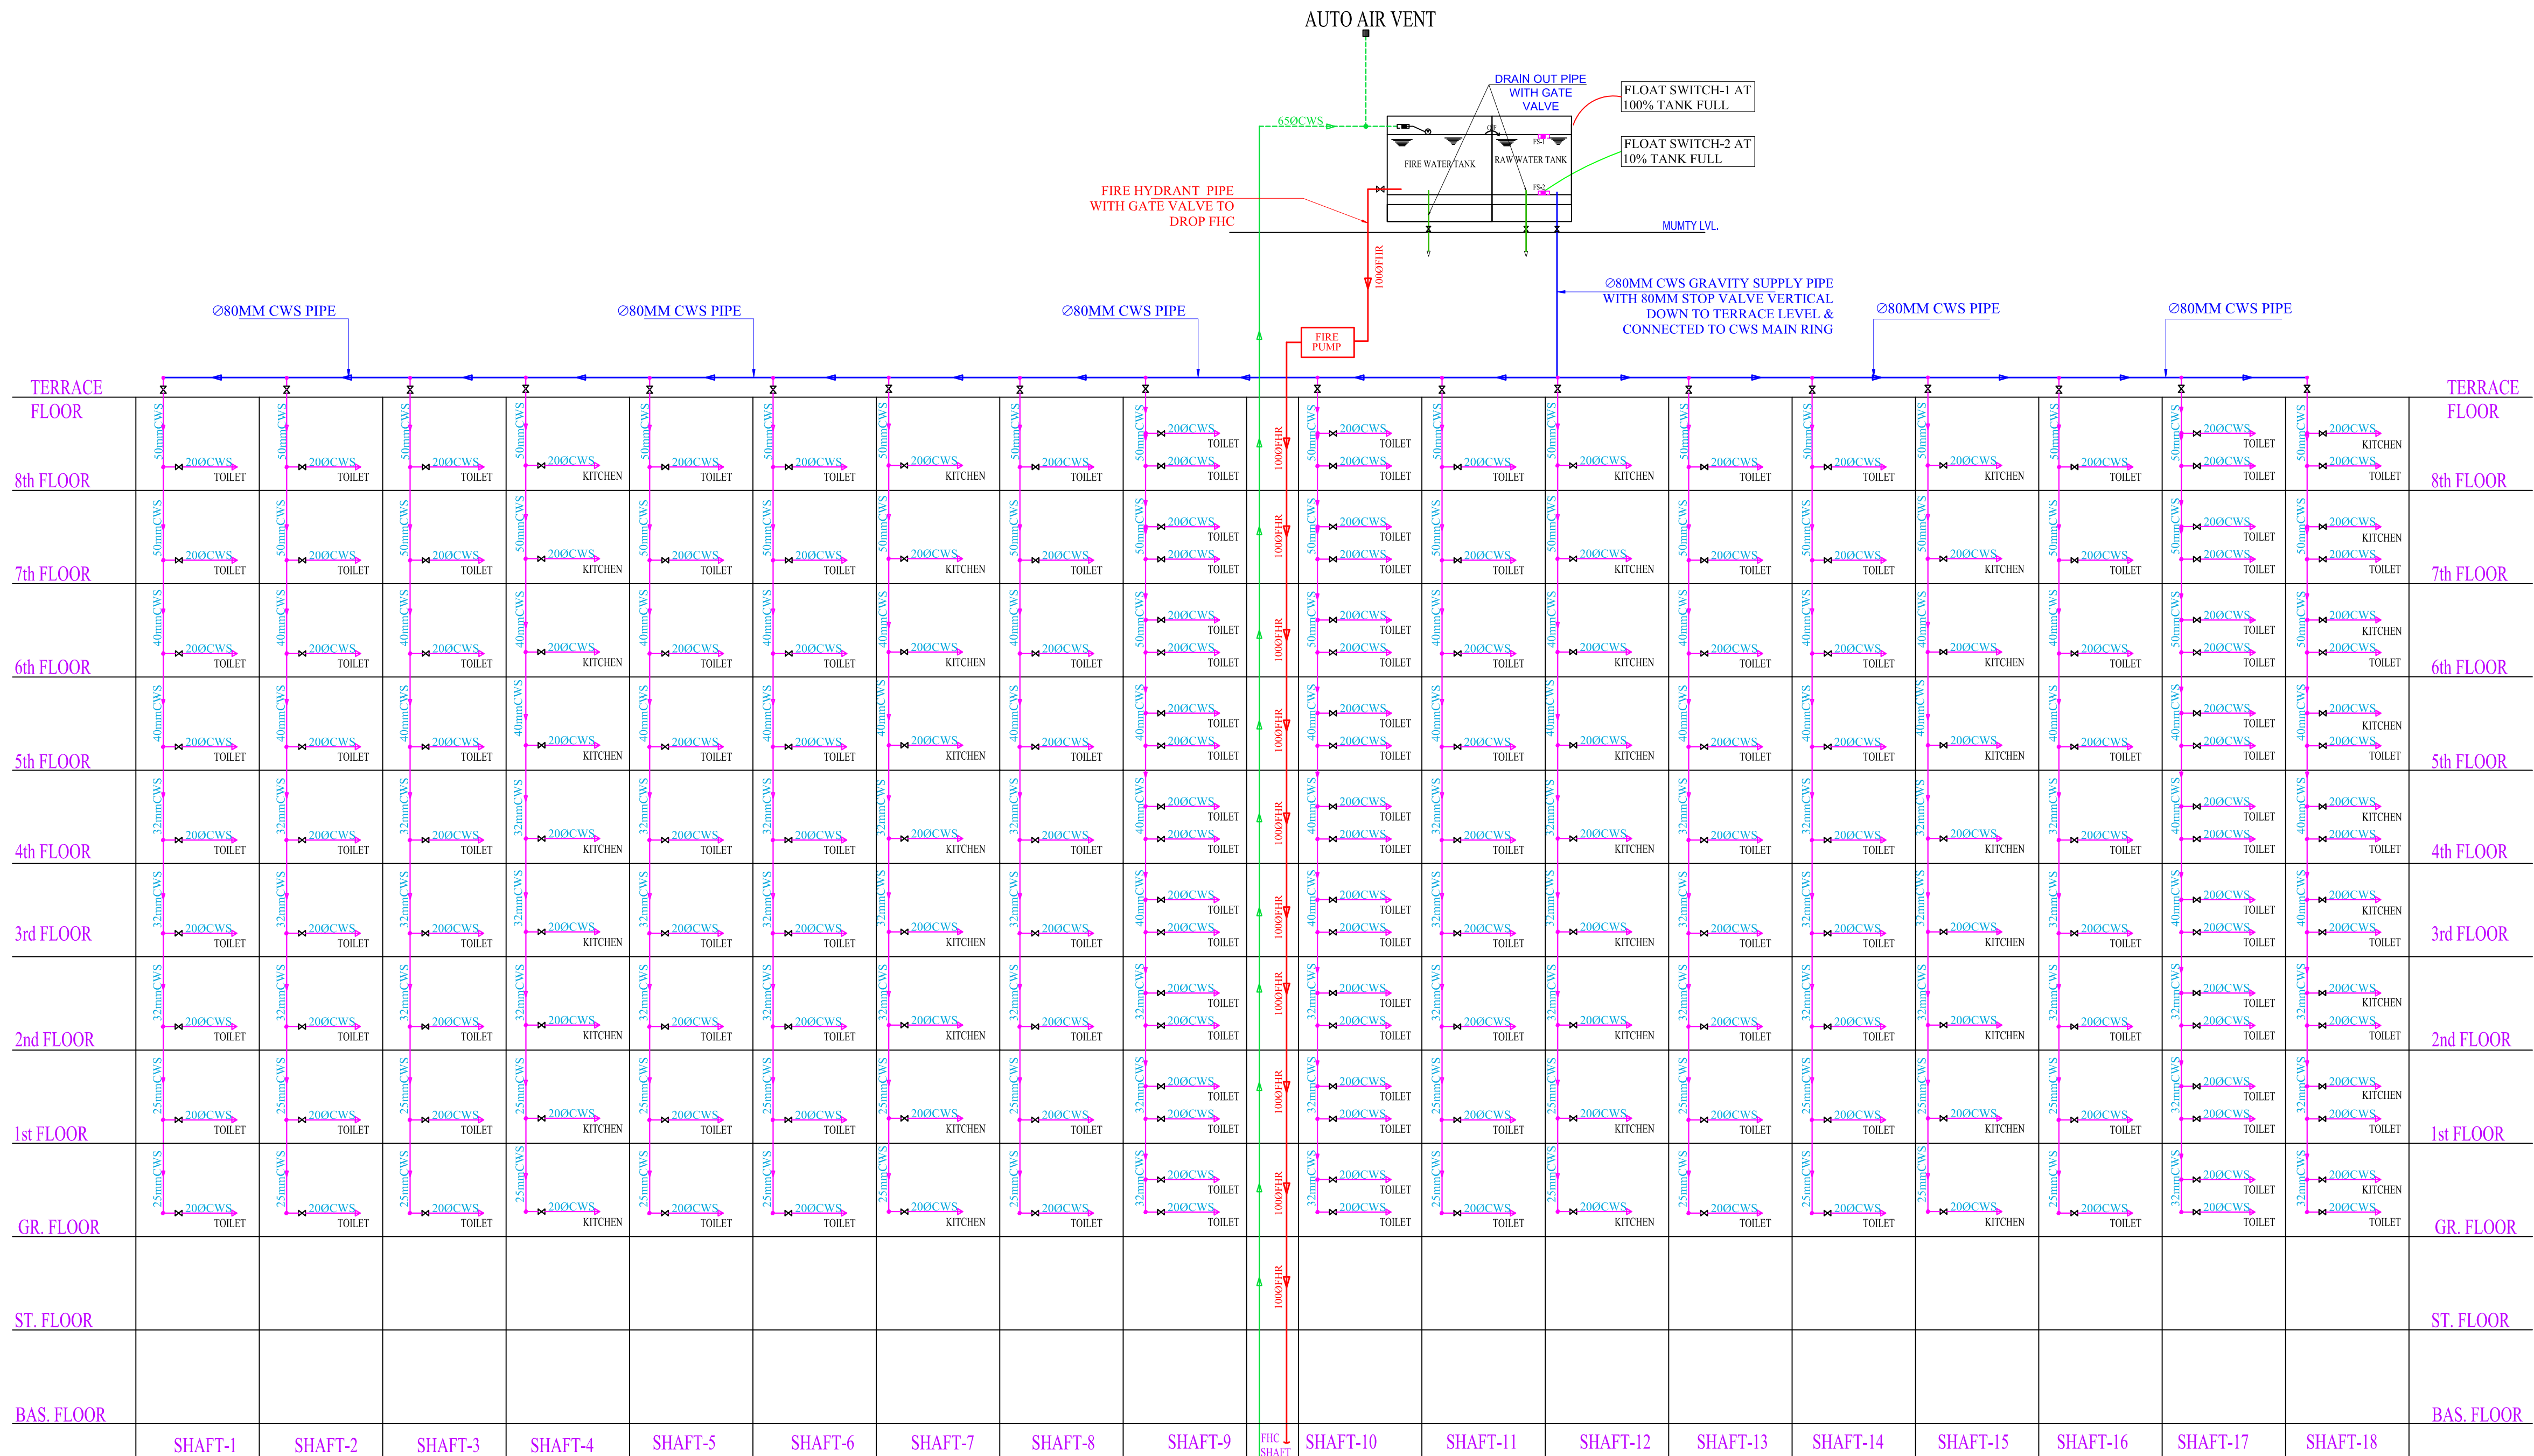

SERVICES CONSULTANT:
ASHI ASSOCIATES
F9/440, Keshav Marg Chitrakut Scheme, Jaipur
PH: 91-0-93146-10438, 0141-2440946 Mail: vipul8599@yahoo.com

ARCHITECT :-
SRM
Architects
Architecture | Planning | Interiors
4, Dhabhai Ji Ki Bari, Pula
Near R. K. Circle,
Udaipur, (Raj.) - 313004
Mob.: +91-9414167058
www.srmarchitects.in

PROJECT NAME:-
Radhe Krishna Vrindavann-1

PROMOTER:
M/S Mahalaxmi Buildhome Ltd,
Udaipur

DRAWING:
**WATER SUPPLY
SCHEMATIC DIAGRAM**

DRN. BY:-	DATE
CHKD. BY:- SNEHA	23-04-2024
APPD. BY:- SANJAY	REV.:-
VIPUL AGARWAL	00