



PROPOSED LAYOUT PLAN OF WATER SUPPLY

HANUMAN NAGAR

IN KHASRA No. 2103/333 , 2104/333 , 2106/333 AT VILL. CHANDPURA, DIST. SIKAR (RAJ.)
PURPOSE :- RESIDENTIAL SCHEME
APPLICANT -BAJRANG LAL SAINI S/o BANWARI LAL SAINI, NEAR R.T.O. OFFICE, WARD No. 02, RADHAKISHANPURA, SIKAR (RAJ.)

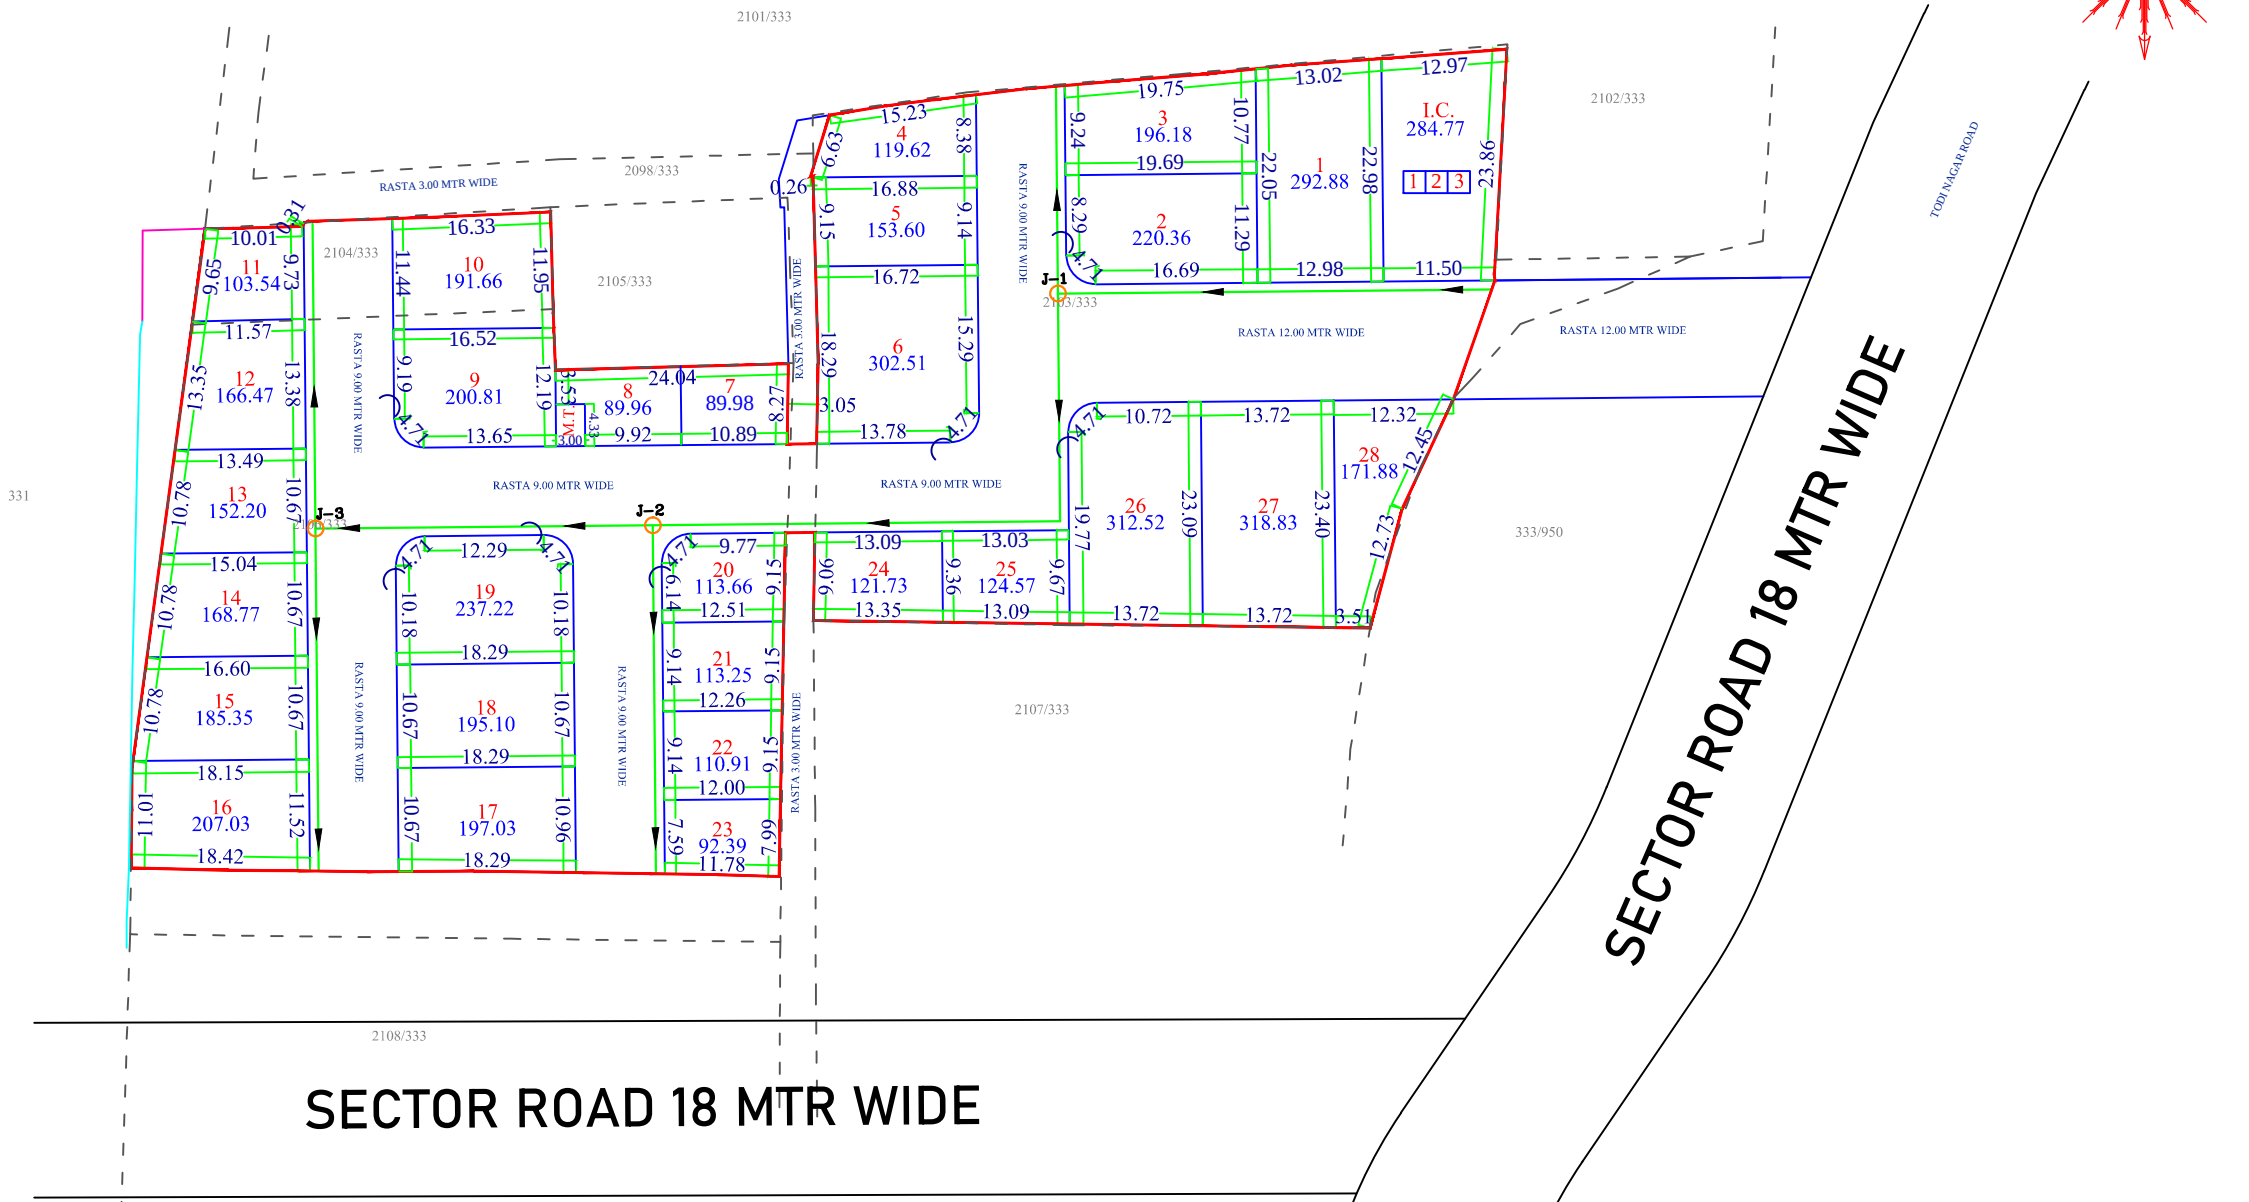

URBAN IMPROVEMENT TRUST
SIKAR

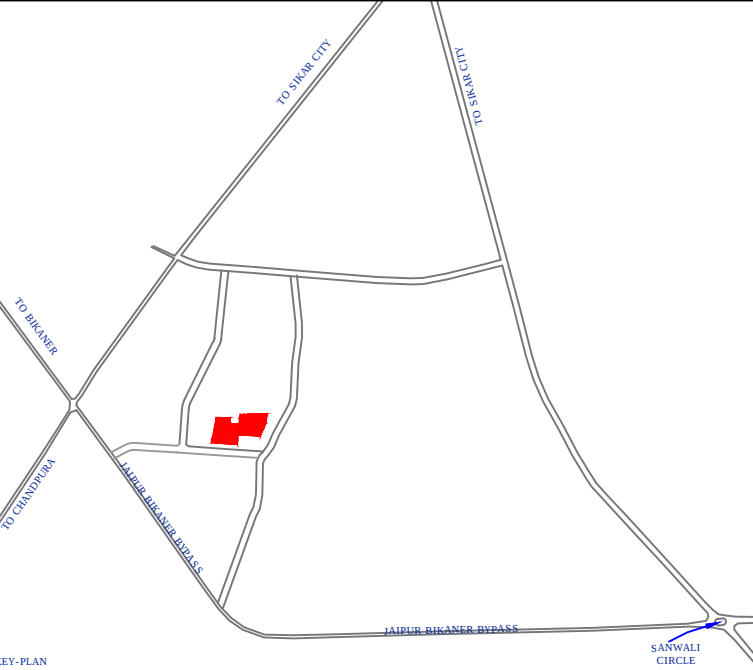

SURVEY WISE LAND USE DETAILS			
S. No.	LAND USE	AREA (Sq. Mtrs.)	Percent
1.	Residential	4949.97	64.51
2.	Road	2424.90	31.61
3.	Mobile Tower	12.99	0.17
4.	INFORMAL COMM.	284.77	3.71
Total Area		7672.63	100.00

SCHEME PLOTS DETAIL		
1.	PLOTS	NO.
2.	RESIDENTIAL	28
3.	INFORMAL COMMERCIAL	03

SCALE - 1CM= 6 MTR.	
	SCHEME BOUNDARY
	KHASRA LINE
	PLOT BOUNDARY
NOTE: ALL DIMENSIONS ARE IN METER	

ER. RAHUL KUMAR
Membership Number AM-3029436
Chartered Engineer
KGR ENGINEERS AND APPRAISERS
PROP. ER. RAHUL KUMAR
CHARTERED ENGINEER
P. No. +91 8955829798

LEGEND	
	90MM PVC WATER PIPE LINE
	110 MM PVC WATER PIPE LINE
	JUNCTION