


LAYOUT PLAN OF SCHEME

SHIV VILAS

AT VILL. JAGANNATHPURA TEH. SANGANER

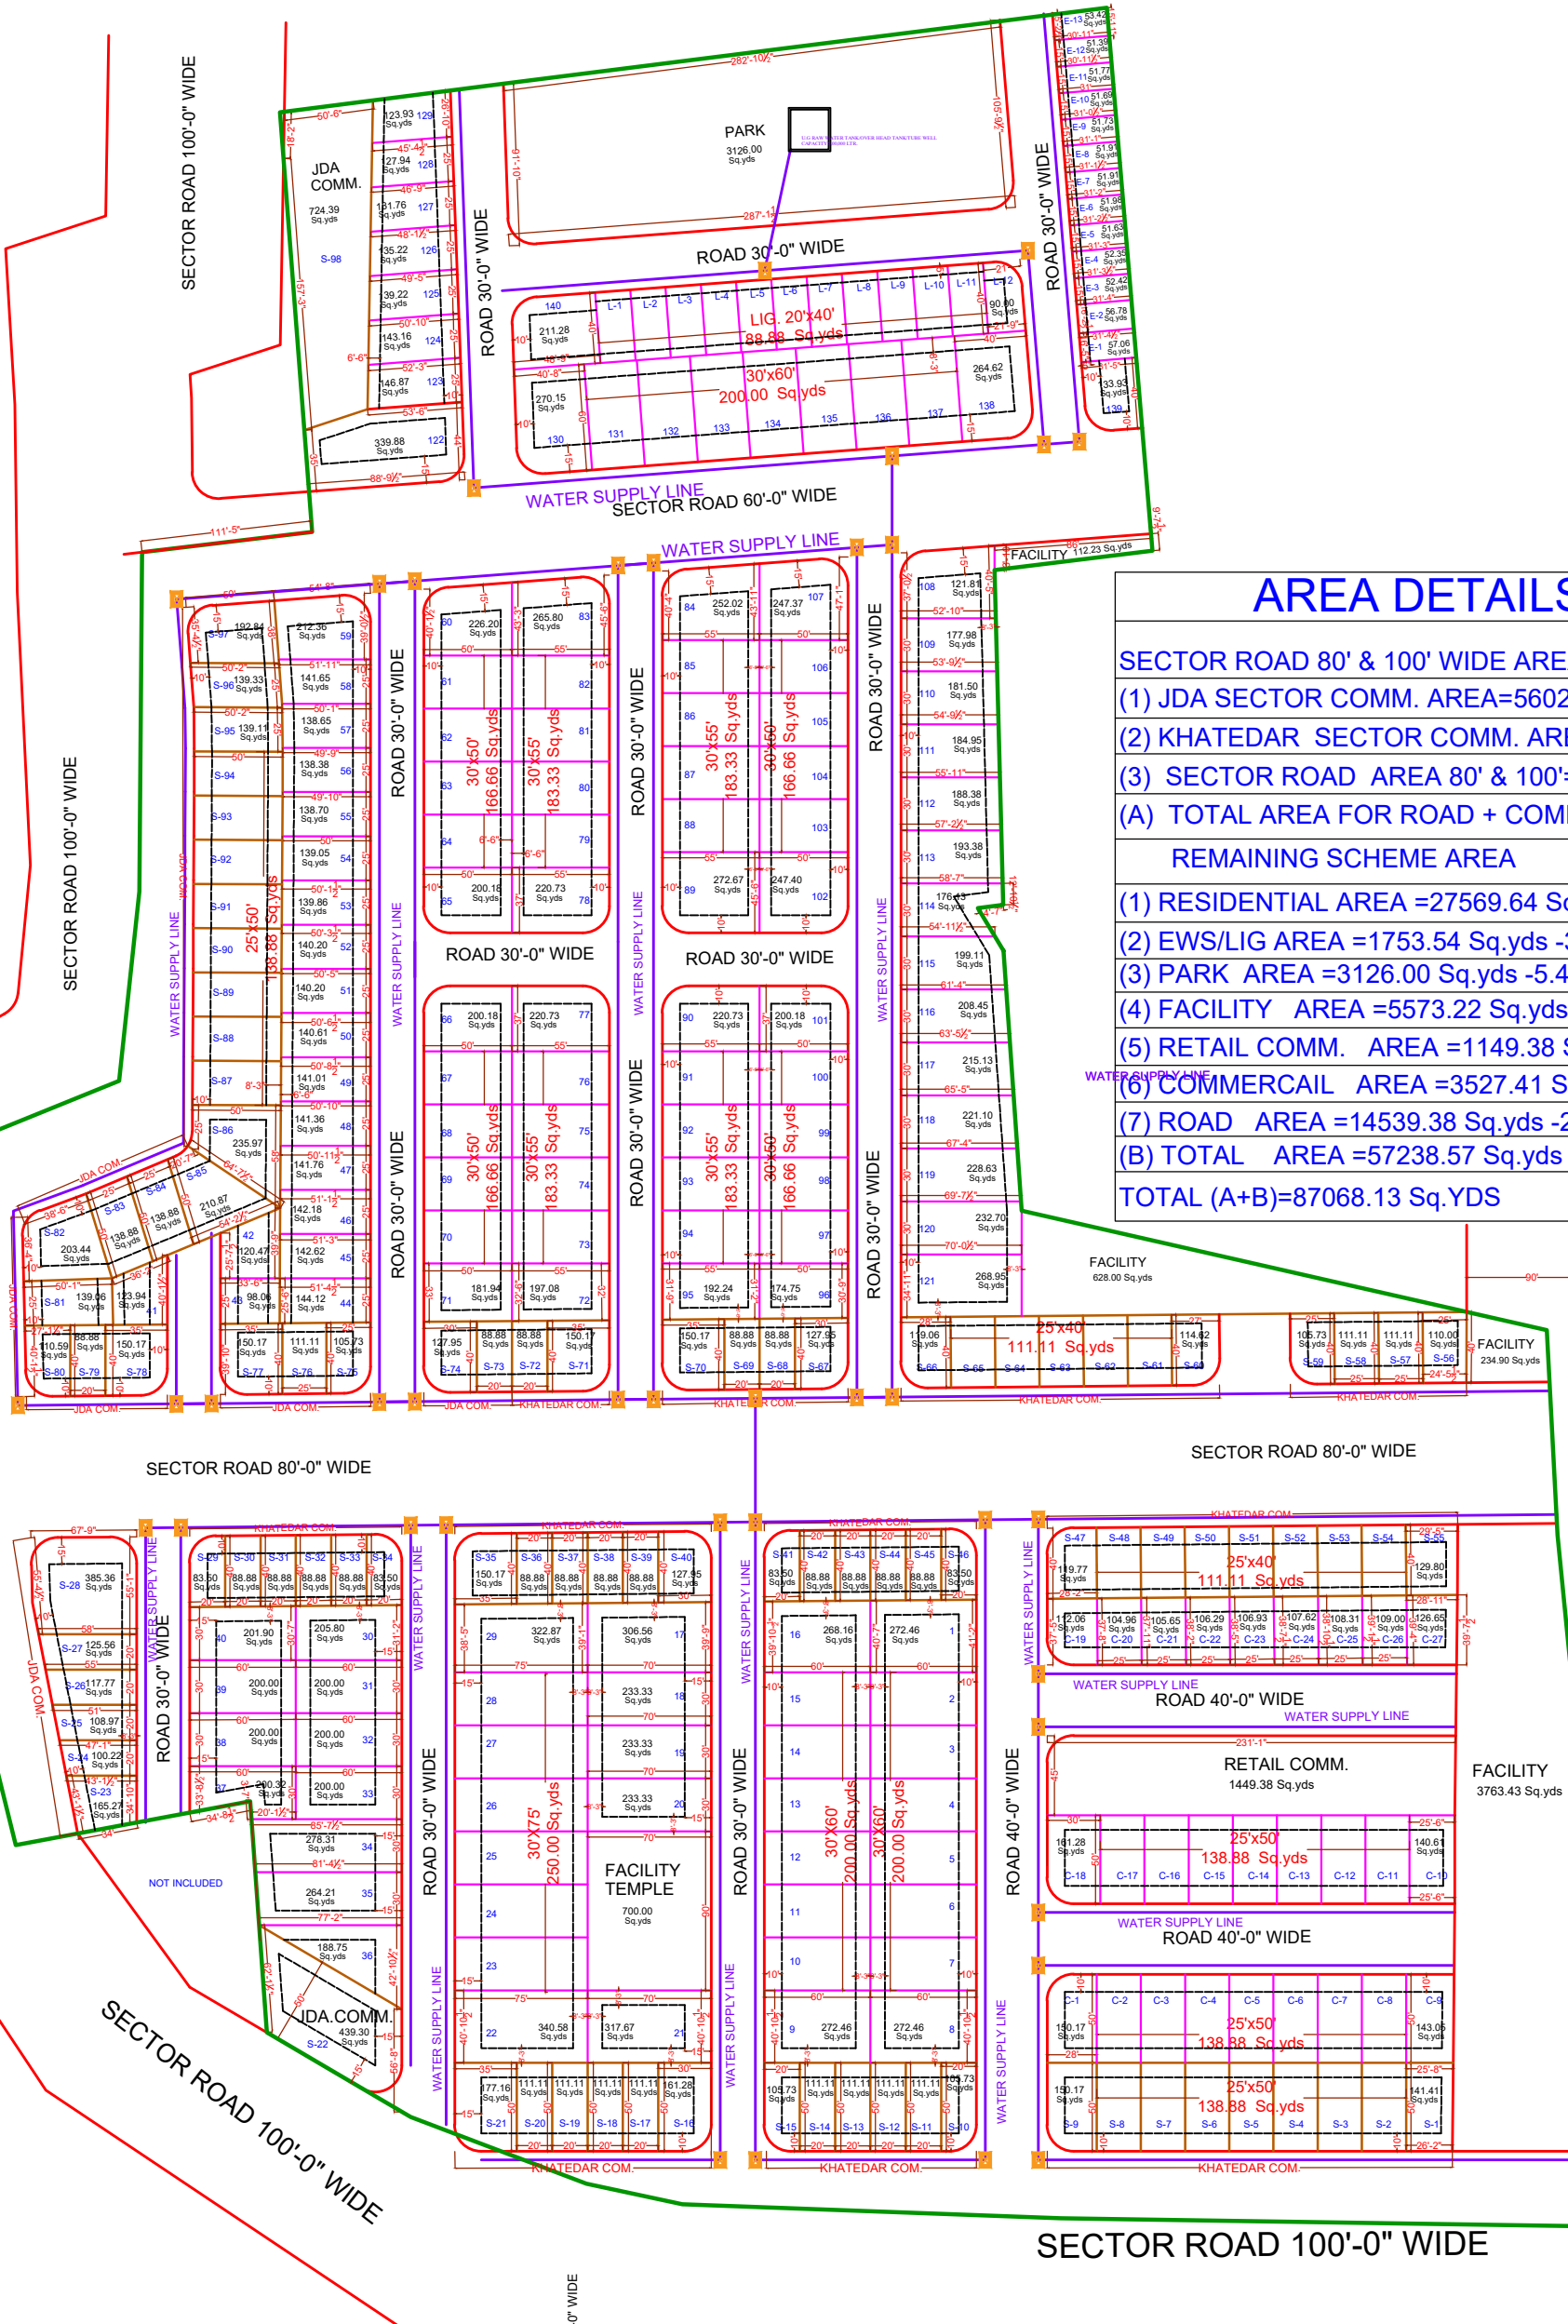

AREA DETAILS

SECTOR ROAD 80' & 100' WIDE AREA CALCULATION

- (1) JDA SECTOR COMM. AREA=5602.3 Sq.yds
- (2) KHATEDAR SECTOR COMM. AREA=7457.39 Sq.yds
- (3) SECTOR ROAD AREA 80' & 100'=16769.87 Sq.yds
- (A) TOTAL AREA FOR ROAD + COMM.=29829.56 Sq.yds

REMAINING SCHEME AREA

- (1) RESIDENTIAL AREA =27569.64 Sq.yds -48.17%
- (2) EWS/LIG AREA =1753.54 Sq.yds -3.06%
- (3) PARK AREA =3126.00 Sq.yds -5.46%
- (4) FACILITY AREA =5573.22 Sq.yds -9.73%
- (5) RETAIL COMM. AREA =1149.38 Sq.yds -2.01%
- (6) COMMERCIAL AREA =3527.41 Sq.yds -6.16%

- (7) ROAD AREA =14539.38 Sq.yds -25.41%
- (B) TOTAL AREA =57238.57 Sq.yds -100%

TOTAL (A+B)=87068.13 Sq.YDS

DRAWING TITLE - EXTERNAL WATER SUPPLY LINE WITH VALVE CHAMBER & U.G. WATER TANK	
	VALVE CHAMBER
	AUTO AIR RELEASE VALVE
	WATER SUPPLY ROUTE PIPE 110 MM DIA