


PROPOSED LAYOUT PLAN OF SCHEME

SHRI NATH ENCLAVE-II

AT VILL. BASSI , TEH.- BASSI, DIST. - JAIPUR, (RAJ.)
KHASRA NO.- 774

JDA APPROVED
SCHEME
SHRI NATH ENCLAVE

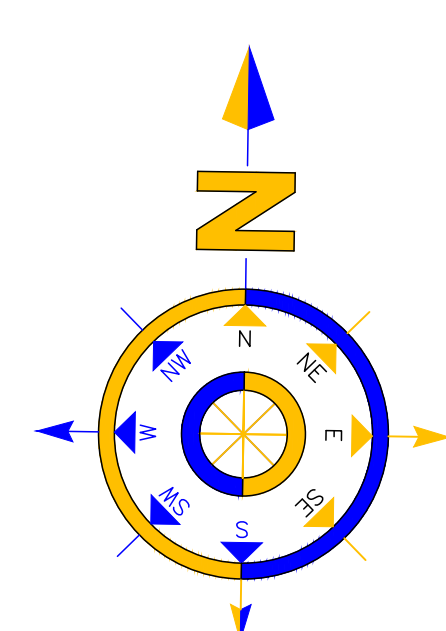

SCALE:- 1:500

JDA APPROVED
SCHEME
SHRI NATH ENCLAVE

766

GPS CORDAINATE
26°50'39.88"N
76° 3'32.53"E

GPS CORDAINATE
26°50'39.84"N
76° 3'34.06"E

JDA APPROVED
SCHEME
SHRI NATH ENCLAVE

ROAD 9 MTR WIDE


ZDP ROAD 30 MTR WIDE

775

774

760

763

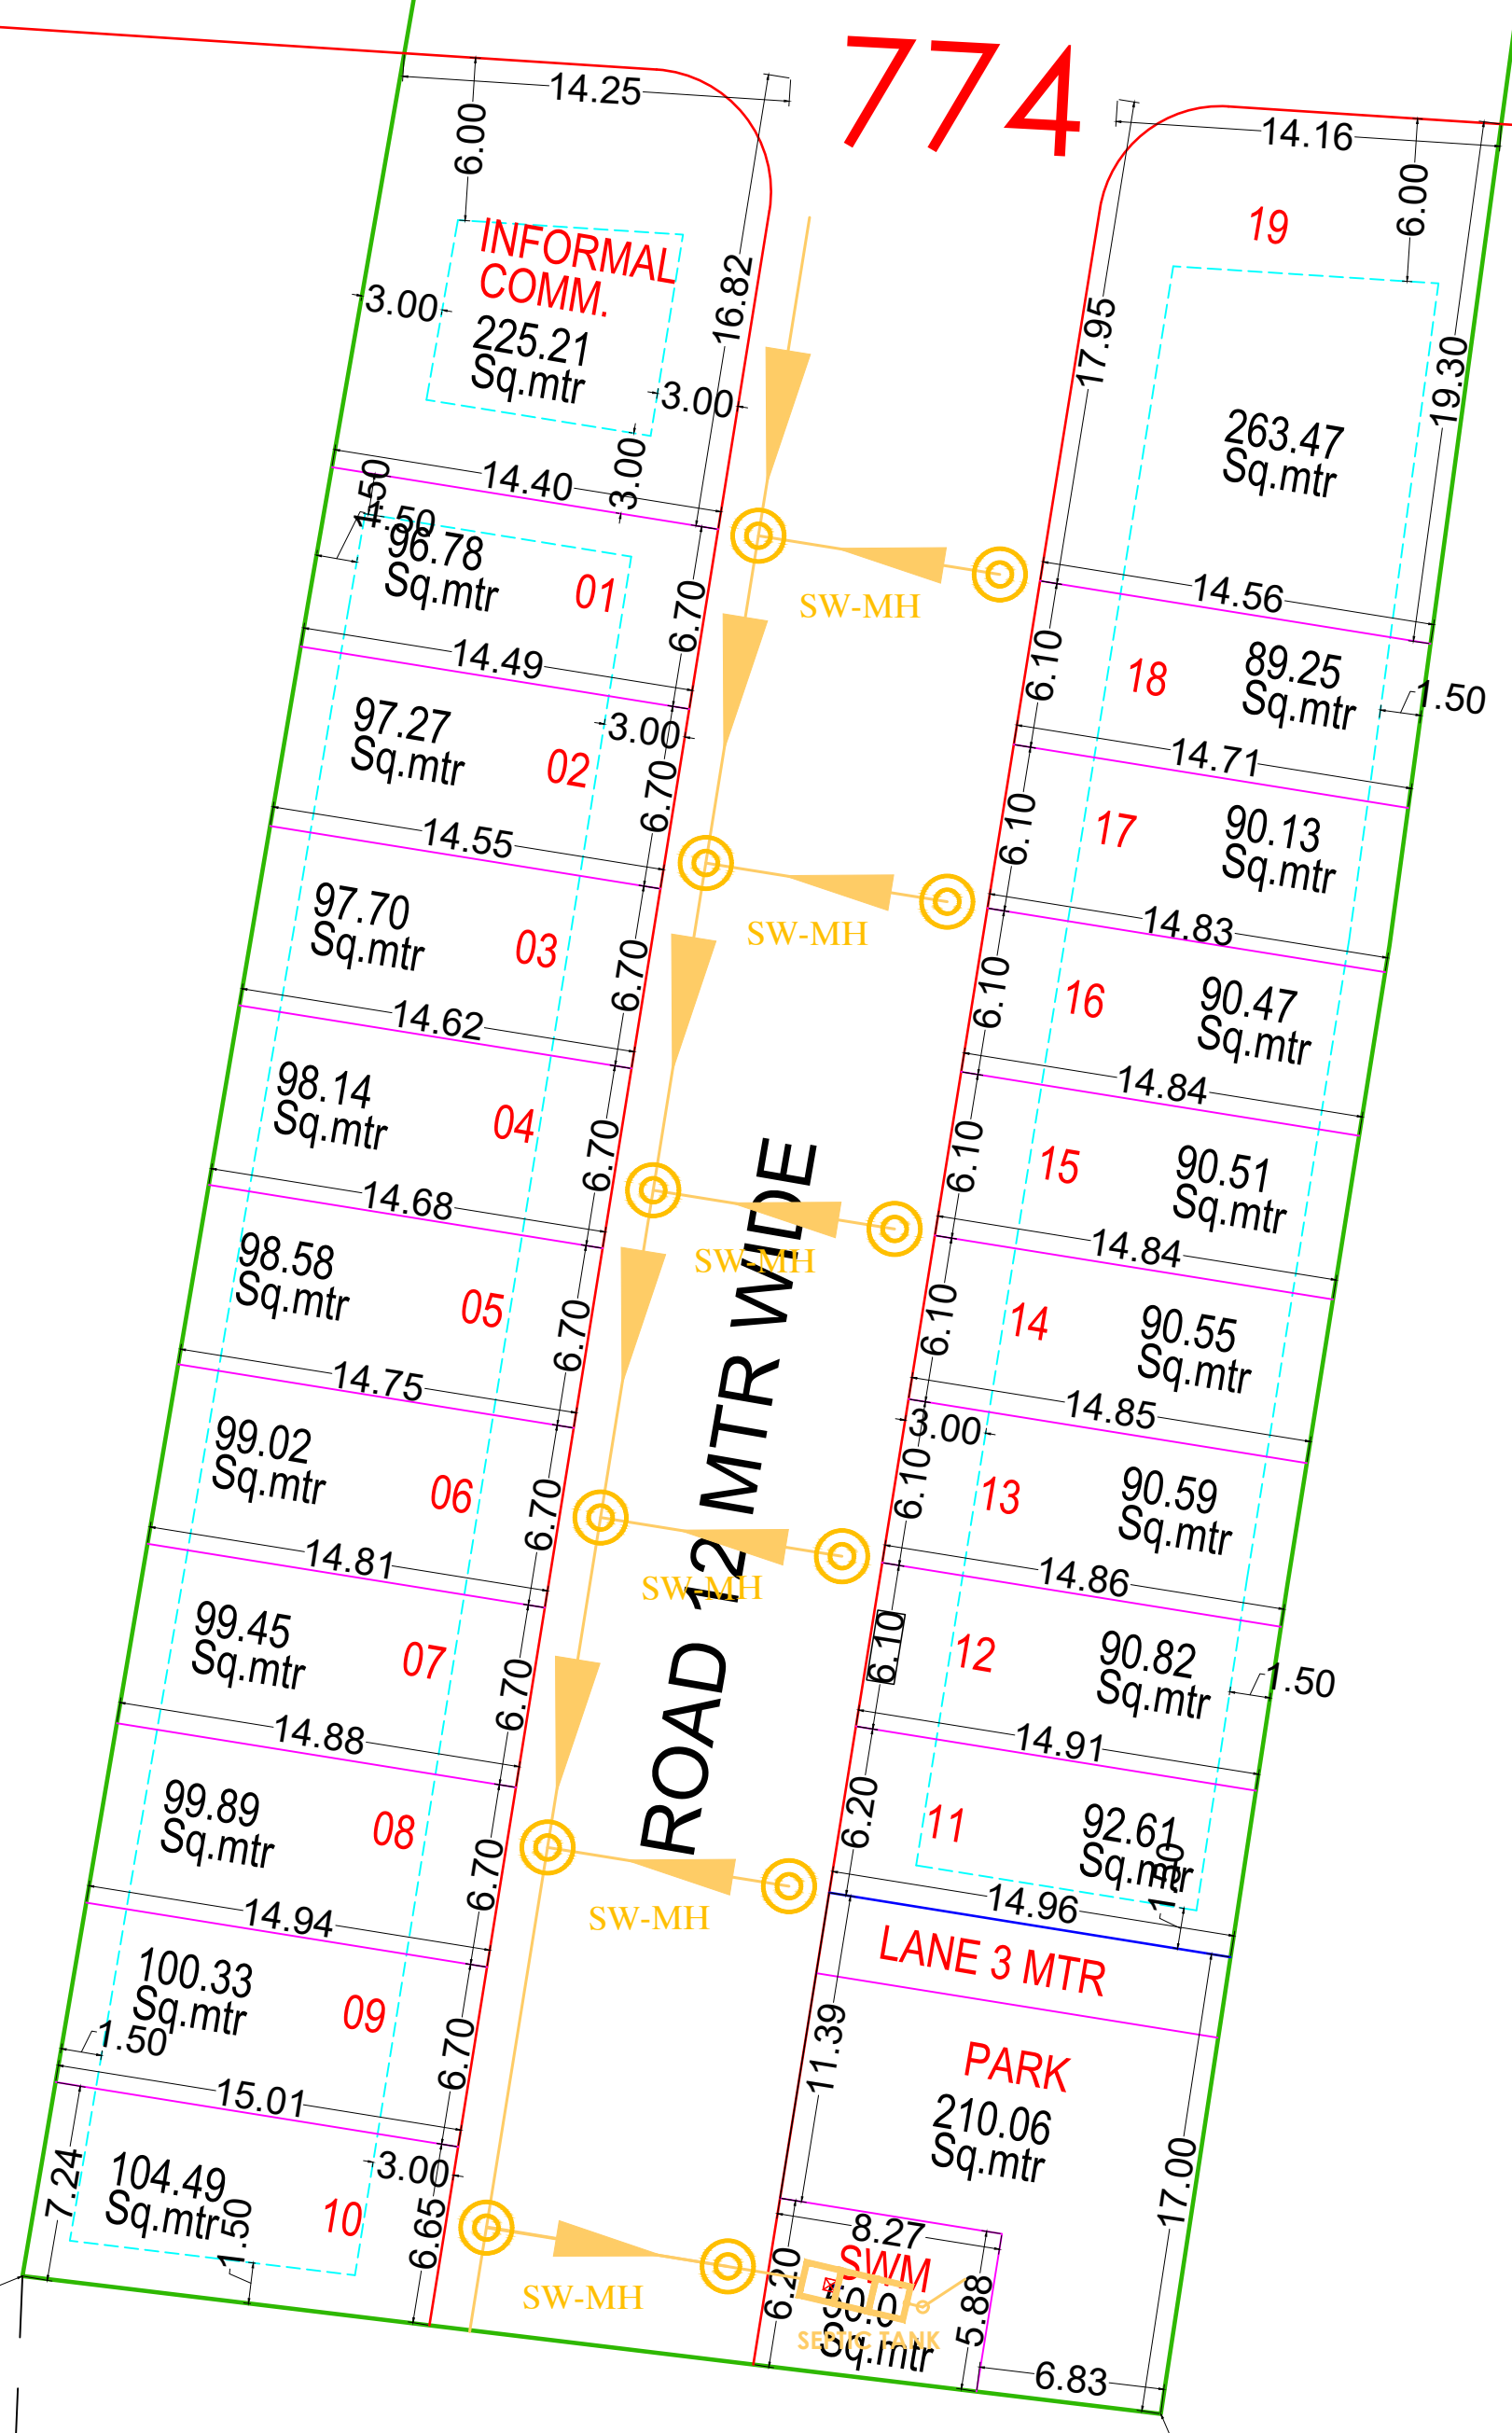


GPS CORDAINATE
26°50'36.64"N
76° 3'32.24"E

GPS CORDAINATE
26°50'36.56"N
76° 3'33.77"E

778



SANJAY KADAV
B.TECH (CIVIL)

DRAWING TITLE -
EXTERNAL SEWERAGE CHAMBER
& PIPE ROUTE WITH SEPTIC TANK
AND SOAK PIT PLAN

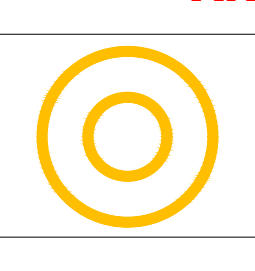

MANHOLE FOR
SOIL WASTE

SOIL WASTE PIPE
SLOP 1:200

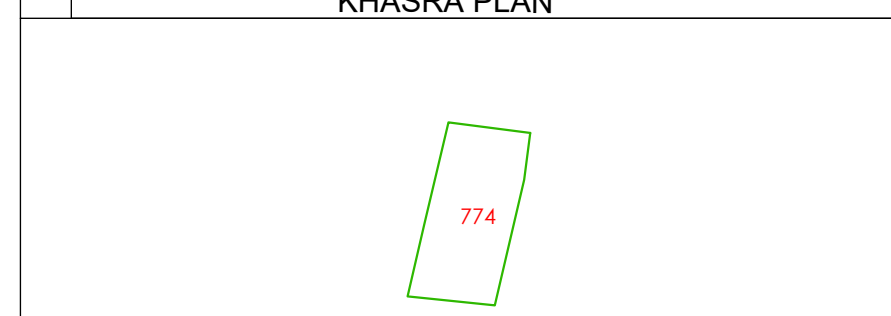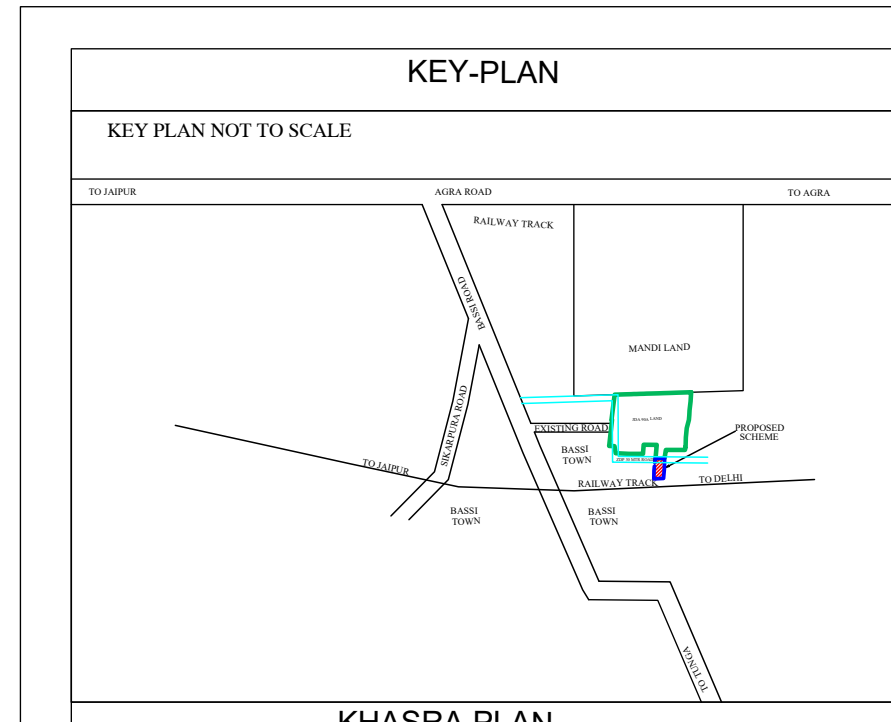

भारत विकास योजना 2011 के अनुसार नू. उपयोग
मूखण्डों की निर्माण स्थिति :-
आवासीय व्यावसायिक

S.NO.	LAND USE	AREA (Sq.mtr)	%
1	RESIDENTIAL	1980.22	47.15%
2	INFORMA COMM.	225.21	05.36%
3	PARK	210.06	05.00%
4	S.W.M.	50.00	01.19%
5	ROAD	1734.51	41.30%
TOTAL SCHEME AREA		4200.00	100.00%

योजना की पूरी की रा.मू.अभियन्ता की द्वारा 90 की कार्यवाही
एवं नौके पर भूमि का प्रमापीकरण मेरे द्वारा किया गया। योजना की
पूरी भूमि प्राधिकरण में निहित हो चुकी है।

नाम उपायुक्त जोन-
बी.पी.सी / जी. एन. सी. की बच संख्या दिनांक
की अनुपालना में योजना मानचित्र स्वीकृत कर जारी किया गया।

NAME OF SCHEME :-BASSI RESIDENCY
AT VILL. BASSI
TEH. :- BASSI , JAIPUR.

ZONE NO. SECTOR NO.
SCALE:-1=500 DRG. NO.

A.T.P. ZONE D.T.P. S.T.P.

JAIPUR DEVELOPMENT AUTHORITY JAIPUR