


PROPOSED RAIN WATER NETWORK LAY OUT PLAN OF "GOVIND BAGH - ELITE"

KHASRA NO.-1022,1031,1032,1039,1040,1041,1042


AT VILLAGE :- BEELWA KALA TEH.:- SANGANER, JAIPUR.

SCALE:- 1 : 400

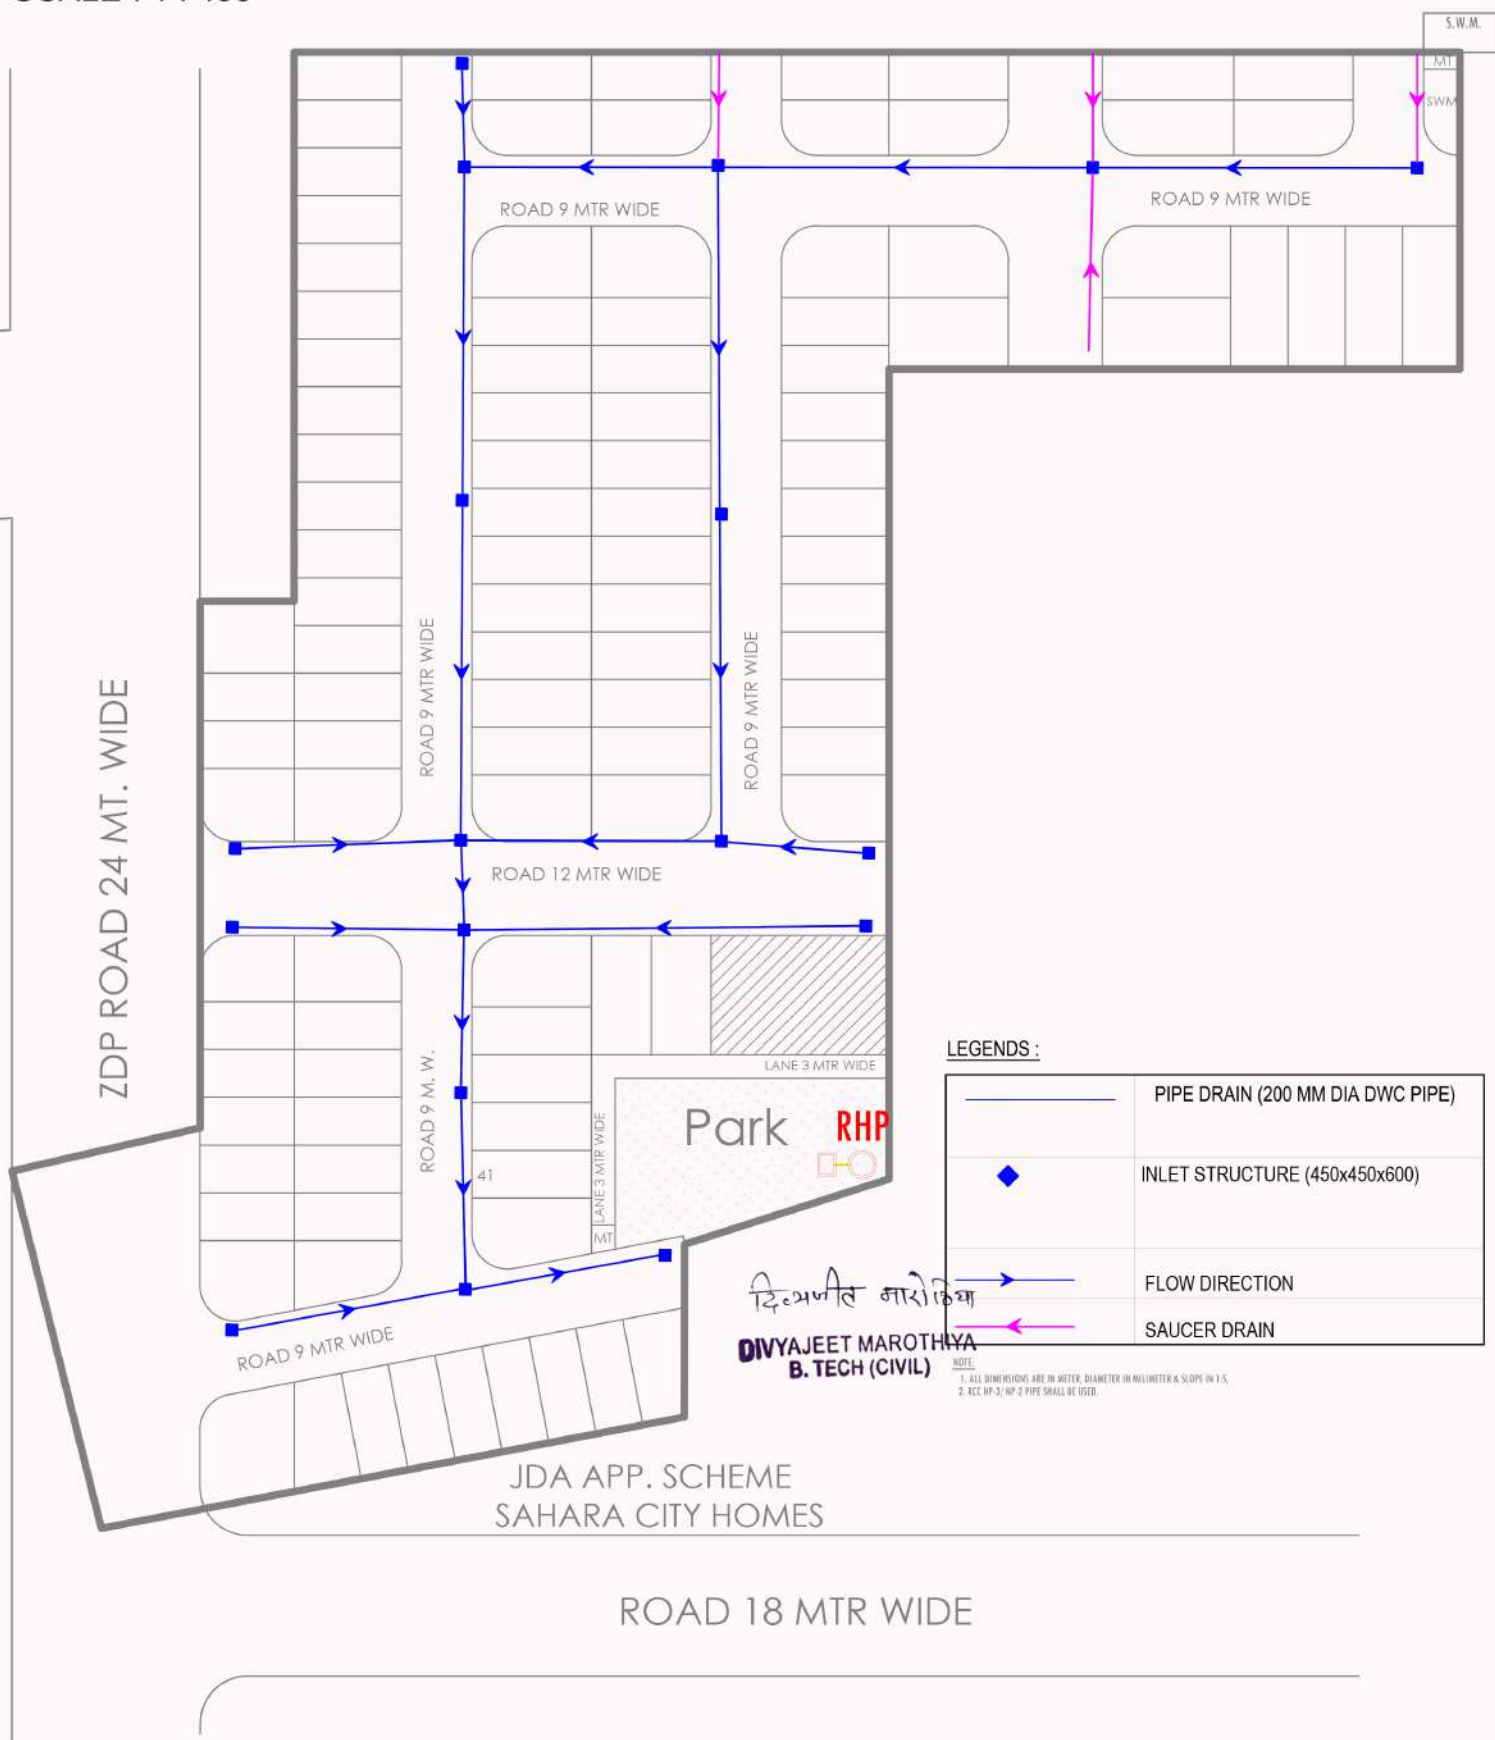


SCALE-: 1 : 400




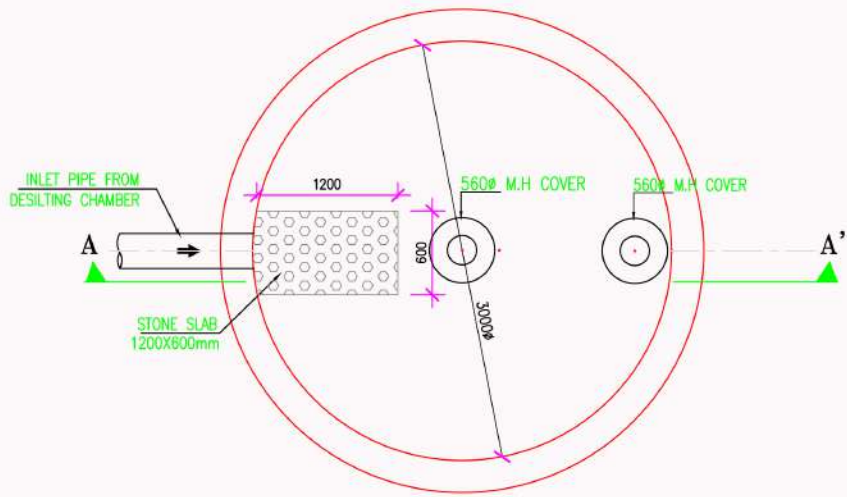

PLAN OF RECHARGE WELL

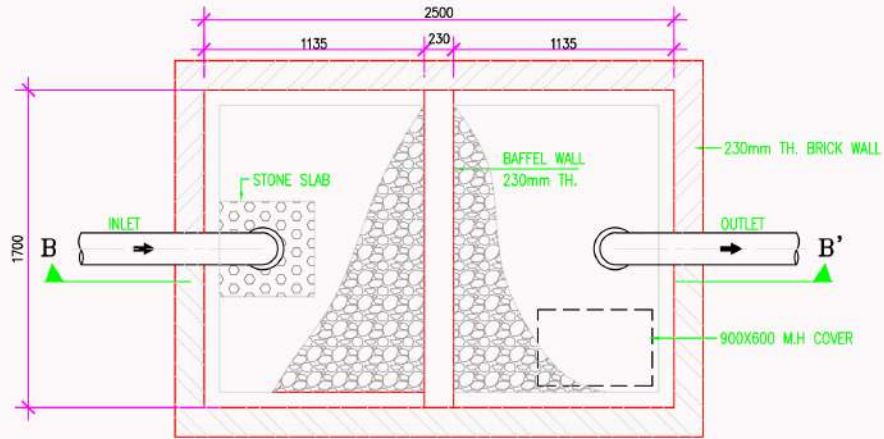


PLAN OF DESILTING CHAMBER

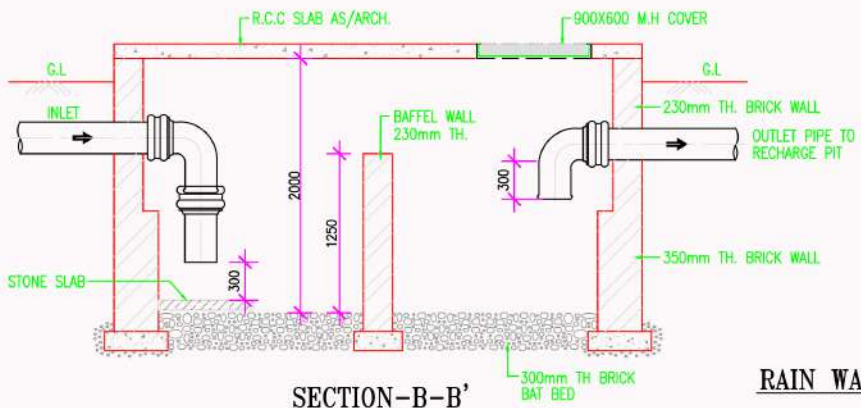

SECTION-B-B'

RAIN WATER HARVESTING TANK

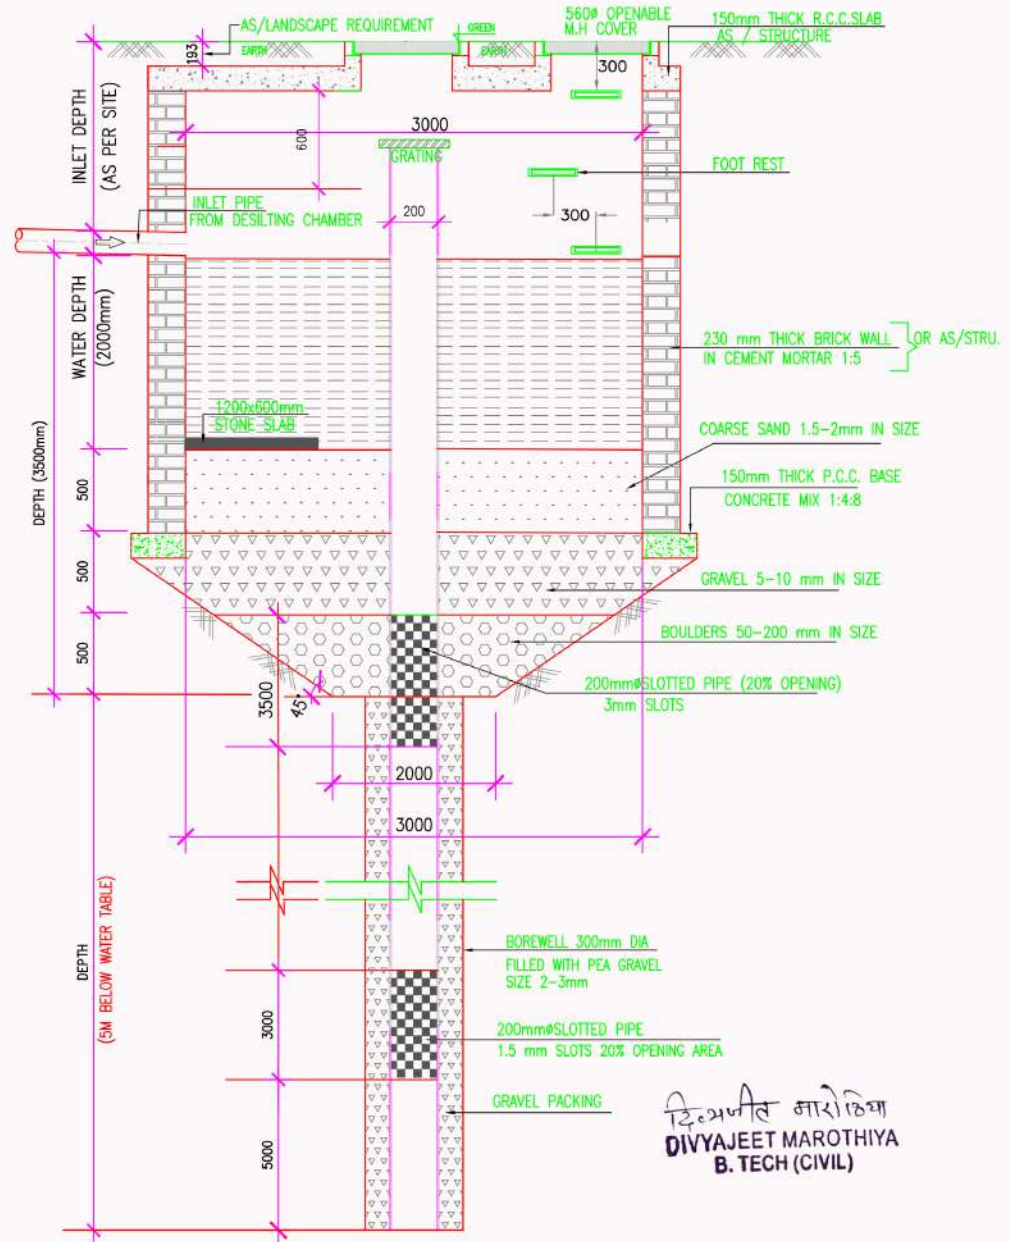

SECTION-A-A'


दिव्याजीत मारोठिया
DIVYAJEET MAROTHIYA
B. TECH (CIVIL)

DRG. TITILE

RAIN WATER HARVESTING PIT
"GOVIND BAGH - ELITE"
DETAILED LAYOUT

PLAN OF SOAKE PIT WELL

"GOVIND BAGH - ELITE"

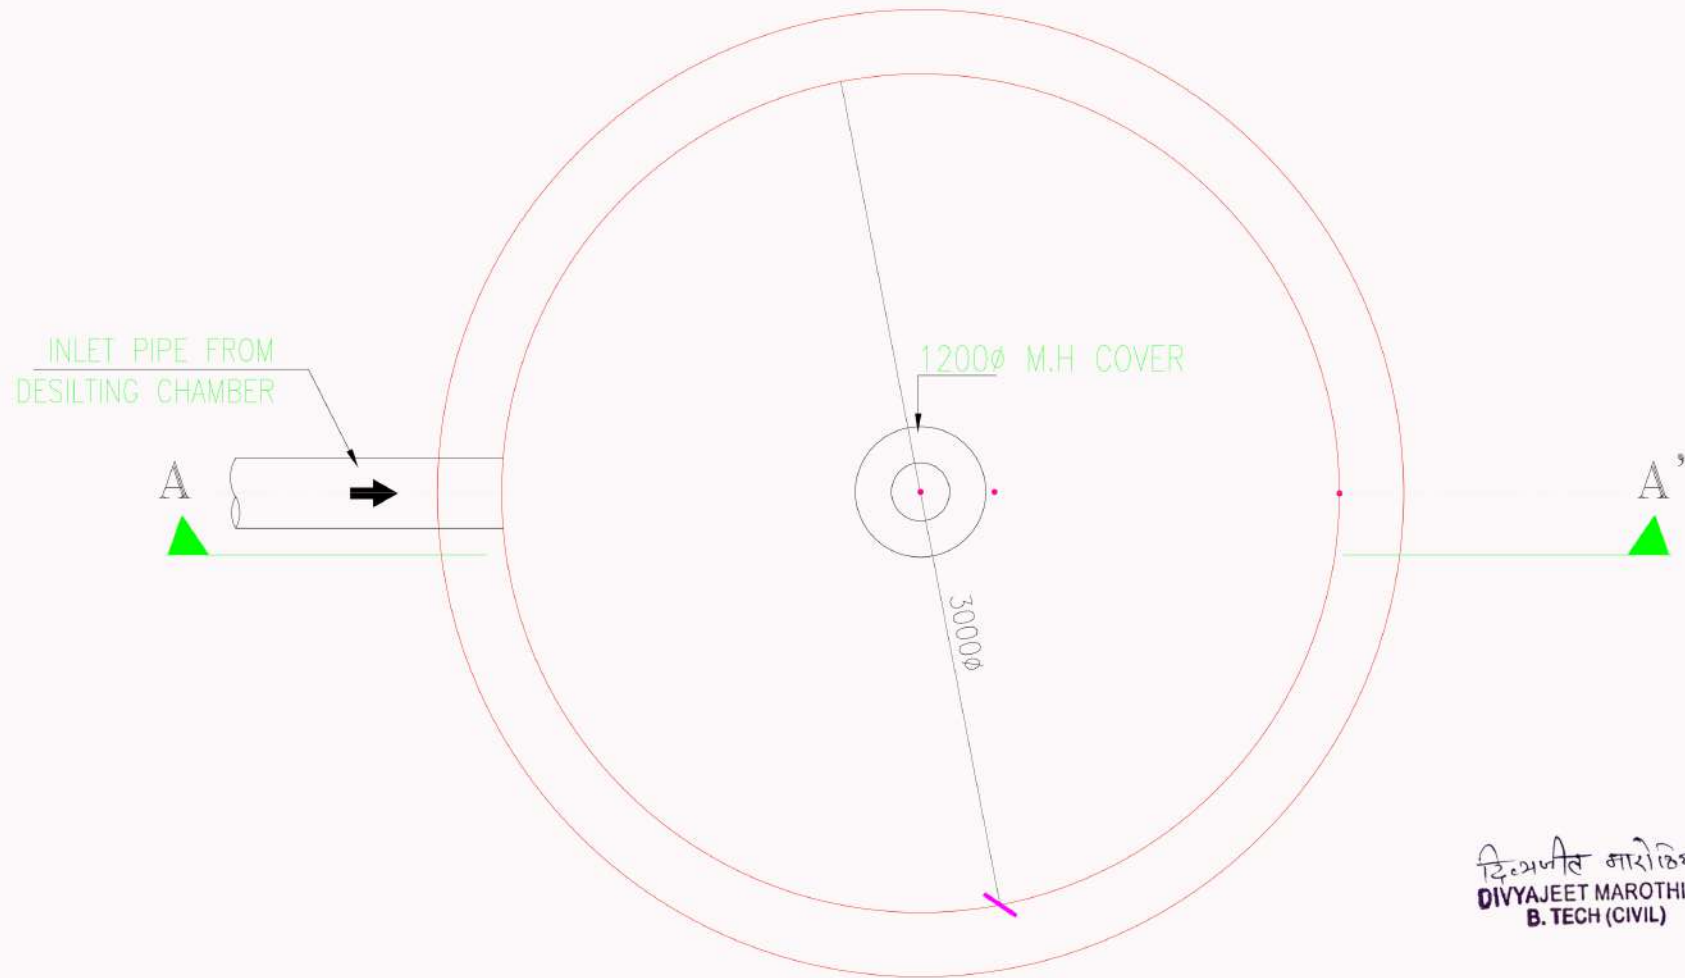

दिव्याजीत मारोठिया
DIVYAJEET MAROTHIYA
B. TECH (CIVIL)

PLAN OF SOAKE PIT WELL