

PROJECT:-
RSE 9 N AND O BLOCK


LOCATION:-
SRIGANGANAGAR

DRAWING TITLE:-
WATER SUPPLY LAYOUT

DATE:-
29/07/2024

GENERAL NOTES:-


Er. Piyush Bhardwaj
B. Tech (Civil)

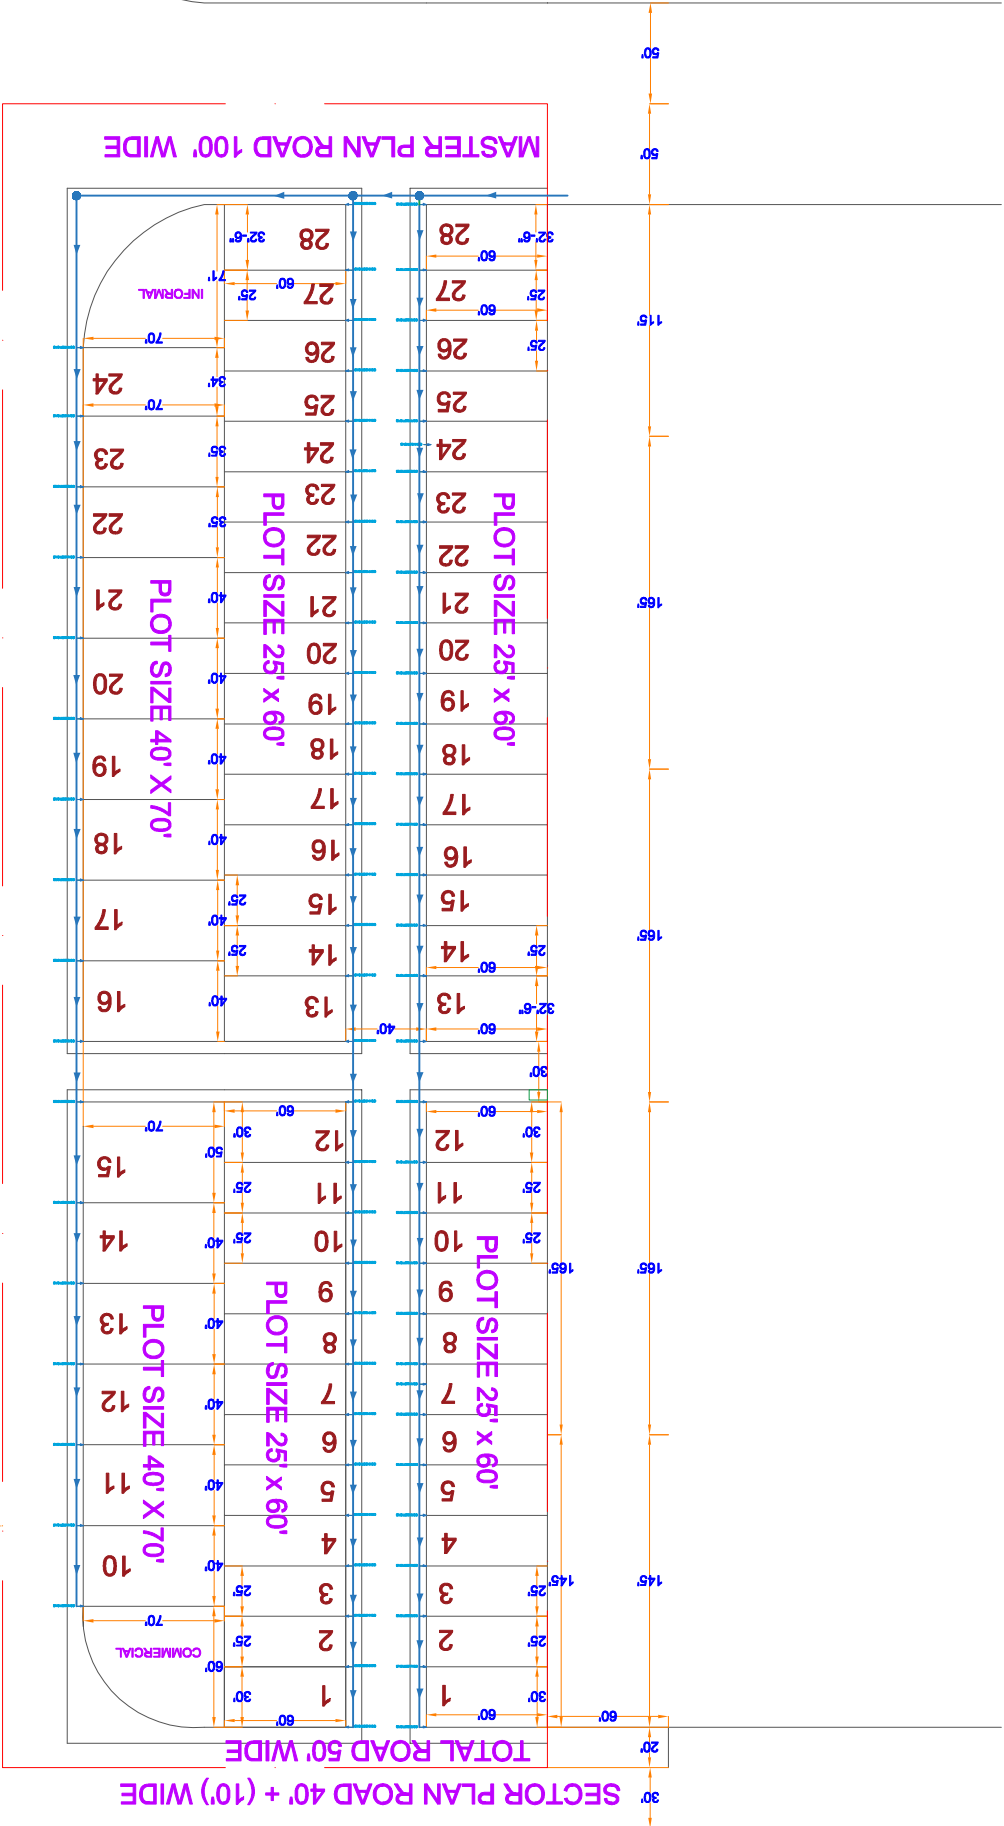

RSE 9 N and O Block Block Water Supply				
S.No.	description	number	unit	
1	90 mm HDPE pipe	774	m	
2	Number of Sluice valve	4	nos.	

Address as per Layout Approval Letter vide Letter No. :
Niyojan/2024/3002 Dated : 28-02-2024
Killa No. 4/2, 7/1, 14/2, 17/1, 5, 6, 15, 16, 24/4, 25/1, Square No. 31,
Chak 4A Chotti Teh. & Dist. Sri Ganganagar, (Raj.) - 335001