


Layout Plan of Sewerage Collection System For " KISSAN RESIDENCY "

KHASRA NO.-197, 555/84, PART OF .-197/1
IN REVENUE- VILLAGE - JAISINGHPURA WAS NEVTA, TEH.- SANGANER, DIST. - JAIPUR, (RAJ.)

NORTH

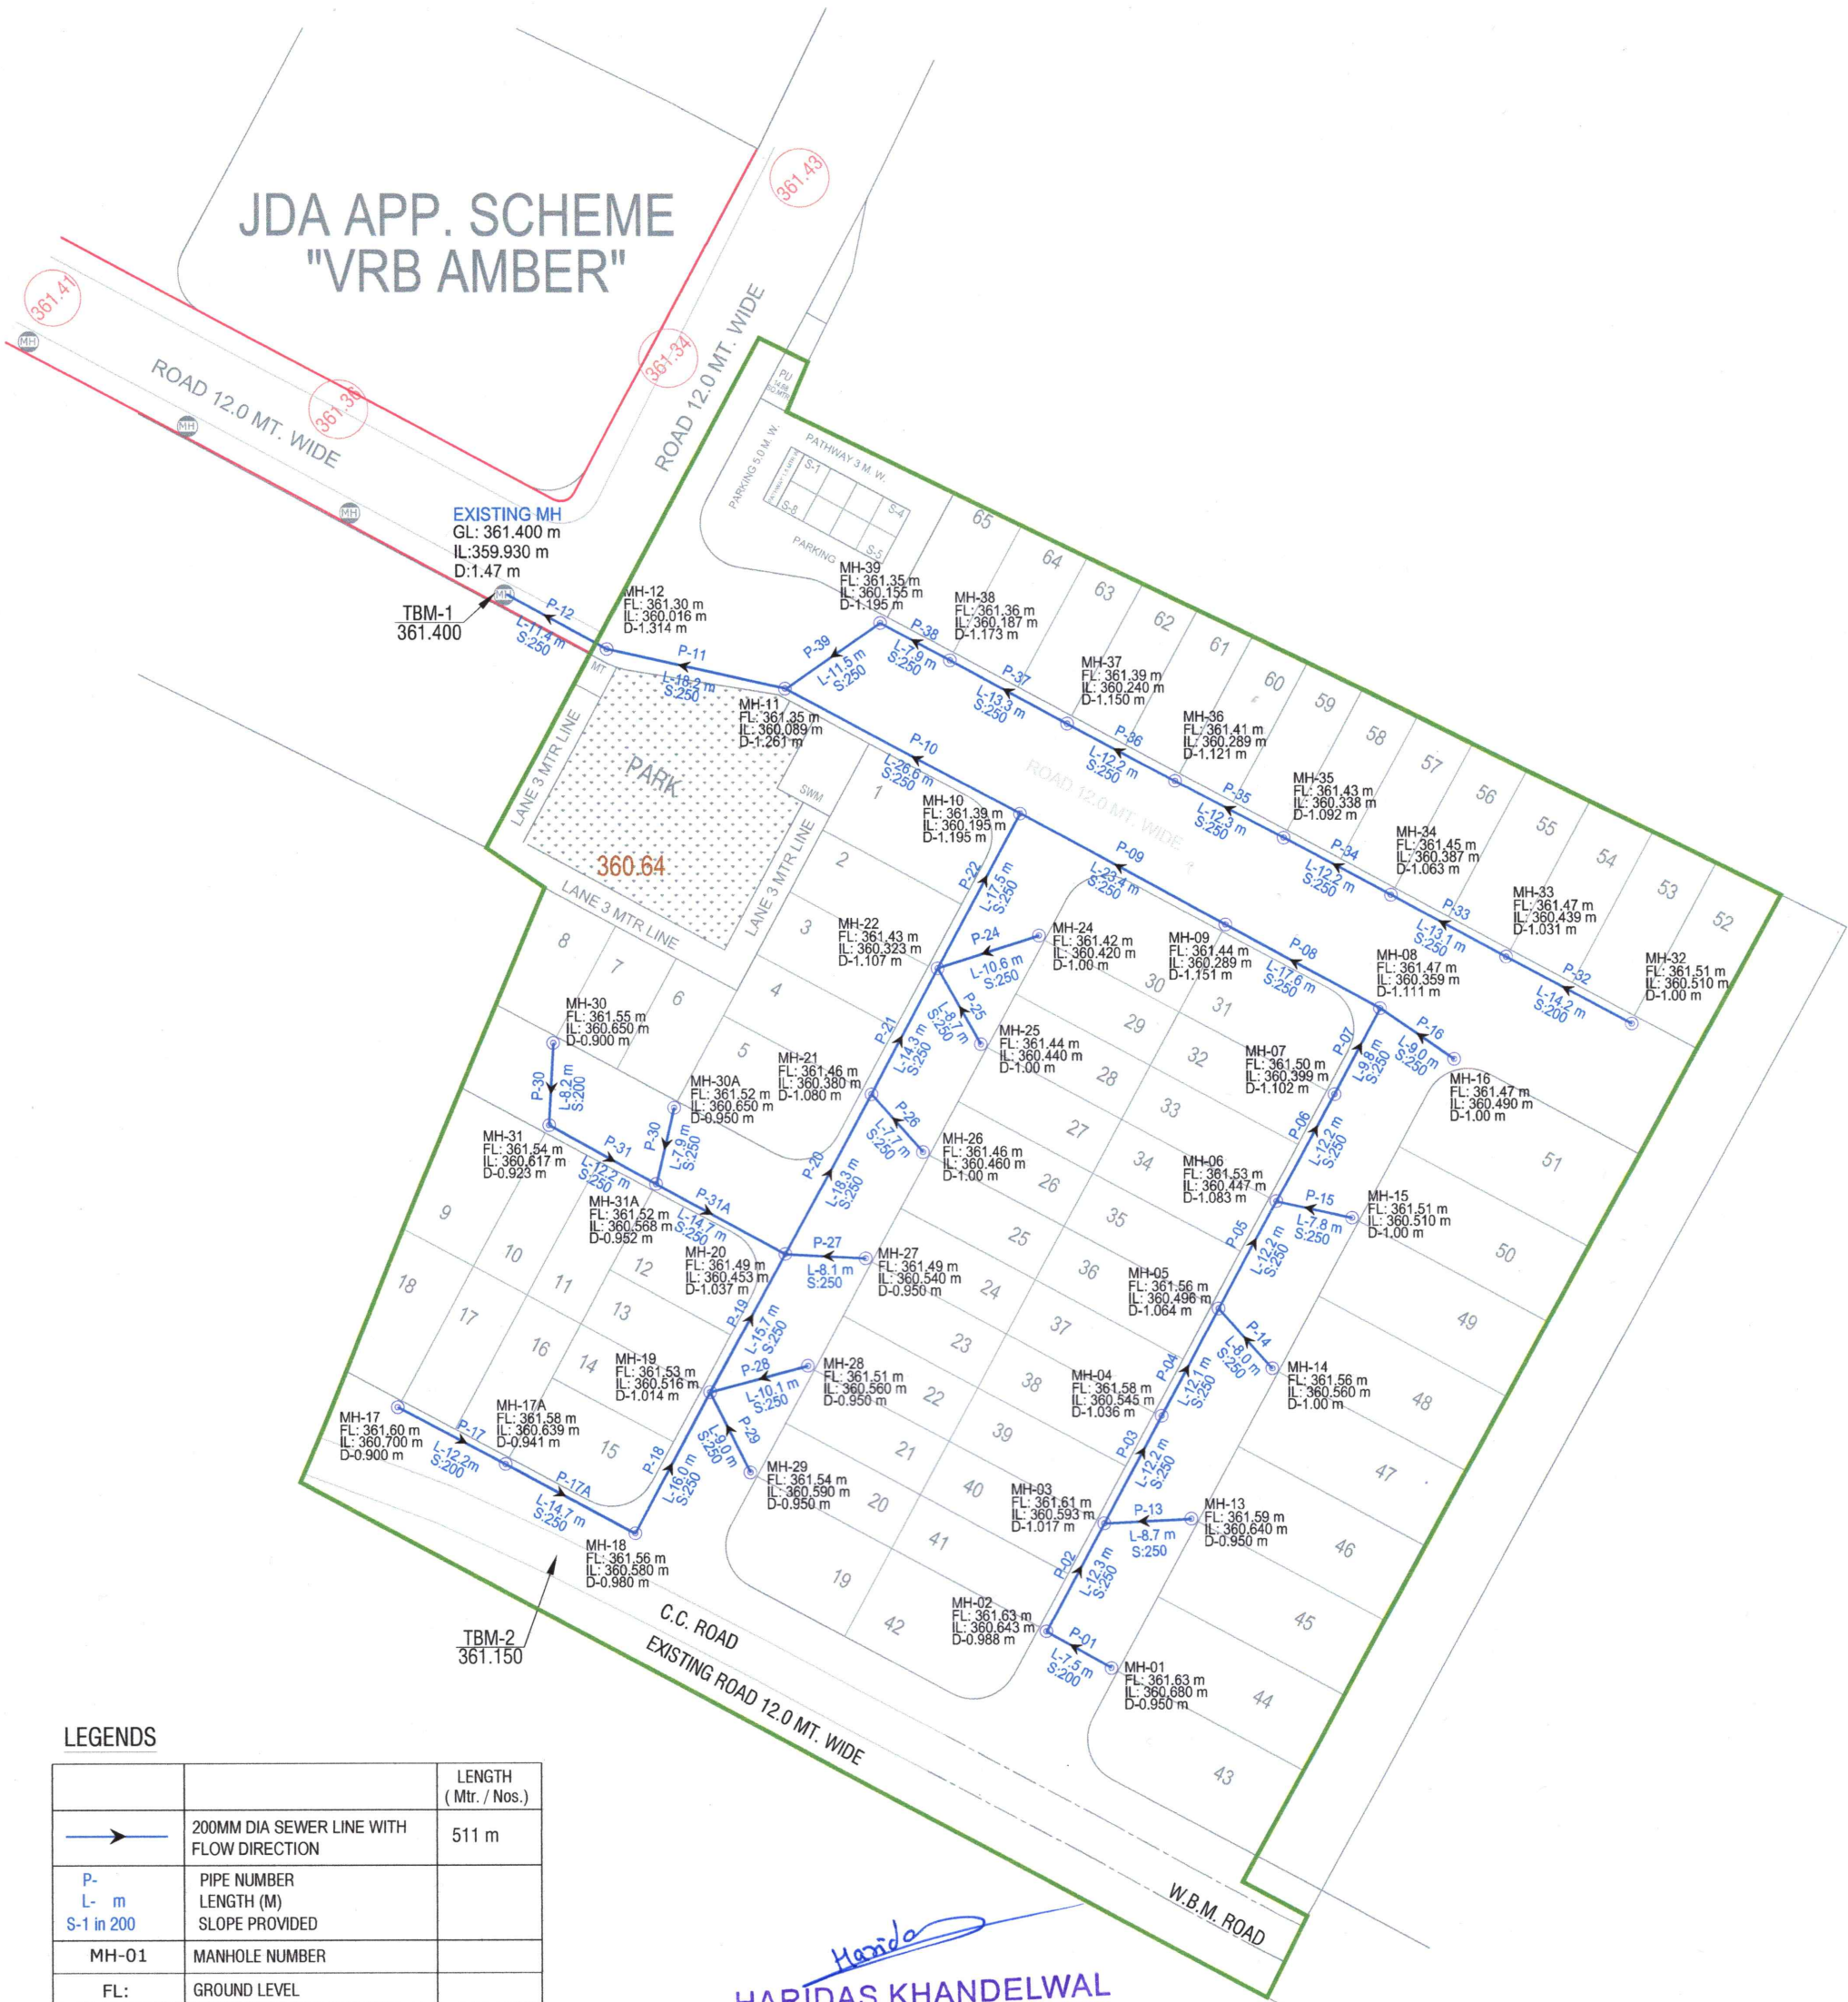

LEGENDS

		LENGTH (Mtr. / Nos.)
	200MM DIA SEWER LINE WITH FLOW DIRECTION	511 m
P- L- m S-1 in 200	PIPE NUMBER LENGTH (M) SLOPE PROVIDED	
MH-01	MANHOLE NUMBER	
FL:	GROUND LEVEL	
IL:	INVERT LEVEL	
D:	INVERT DEPTH AT MANHOLE	
	MANHOLE INTERNAL DIA 1.0 M	41 Nos.
	EXISTING MH	1 Nos.

Harida
HARIDAS Khandelwal
CHARTERED ENGINEER (0210)
The Institution of Civil Engineer
(India)

- NOTES:-
1. ALL DIMENSIONS ARE IN METER & DIAMETERS ARE IN MILLIMETER, UNLESS OTHERWISE MENTIONED.
 2. EARTH COVER PROVIDED ABOVE PIPE SHALL BE MINIMUM 1.0 M.
 3. PIPE MATERIAL SHALL BE HDPE DWG (DOUBLE WALL CORRUGATED).
 4. PERIODIC FLUSHING SHALL BE REQUIRED WHERE VELOCITIES ARE LESS THEN SELF CLEANSING VELOCITY.

DESIGN BY:-
SHIVTECH SURVEYORS
LAND SURVEY/APP. SURVEY/ENGINEERING PLANNING/CONSULTANCY/DESIGN/CONSTRUCTION
13, Kuber Complex, Lal Khoti Scheme, Jaipur.
P: 0990847911, 9680134403
Email: shivtechg@gmail.com

PROJECT NAME:-
" KISSAN RESIDENCY "
IN REVENUE- VILLAGE - JAISINGHPURA WAS NEVTA,
TEH.- SANGANER, DIST. - JAIPUR, (RAJ.)

DRAWING TITLE:-
LAYOUT PLAN OF SEWER COLLECTION
SYSTEM

DRAWING NO.:-
SN / VRB/ KR/ JPR/ 02
REV:-
R0

DATE:-
31-12-2024
SHEET NO.:-
1 of 1