

J . D . A .



NORTH:-



AREA ANALYSIS:-

dzeqad	Hkw m; ksx	{kS=Qy (Sq.M.)	izfr'kr (%)
1.	vkoldh;	3431.55	57.84%
2.	[kqnZjk D; olkf; d (INFORMAL WITH P.U.)	222.13	03.74%
(A) TOTAL AREA (1 TO 2)		3653.68	61.58%
3.	lkdz] ,oa [kqyk {kS=	305.42	05.15%
4.	MOBILE TOWER	10.24	00.17%
5.	S.W.M. (SOLID WASTE MANAGEMENT)	54.16	00.91%
6.	;katuk IM+d {kS=	1909.82	32.19%
(B) TOTAL AREA (3 TO 6)		2279.64	38.42%

PROPOSED LAY OUT PLAN OF

"VRINDAVAN GREENS EXT."

IN KHASRA NO.- 53, 516/53, 56/343, 57/344

AT VILLAGE- RAMCHANDRAPURA, TEH.-SANGANER, JAIPUR (RAJ.)

SCALE :- 1 : 500 OR (1CM = 5.0 Mt.)

NORTH



LAYOUT PLAN FOR ROAD NETWORK




Proposed Road Slope Direction

000.000 - Proposed Road Finished Level

000.000 - Propsed Road Formation Level

000.000 - Existing Ground level

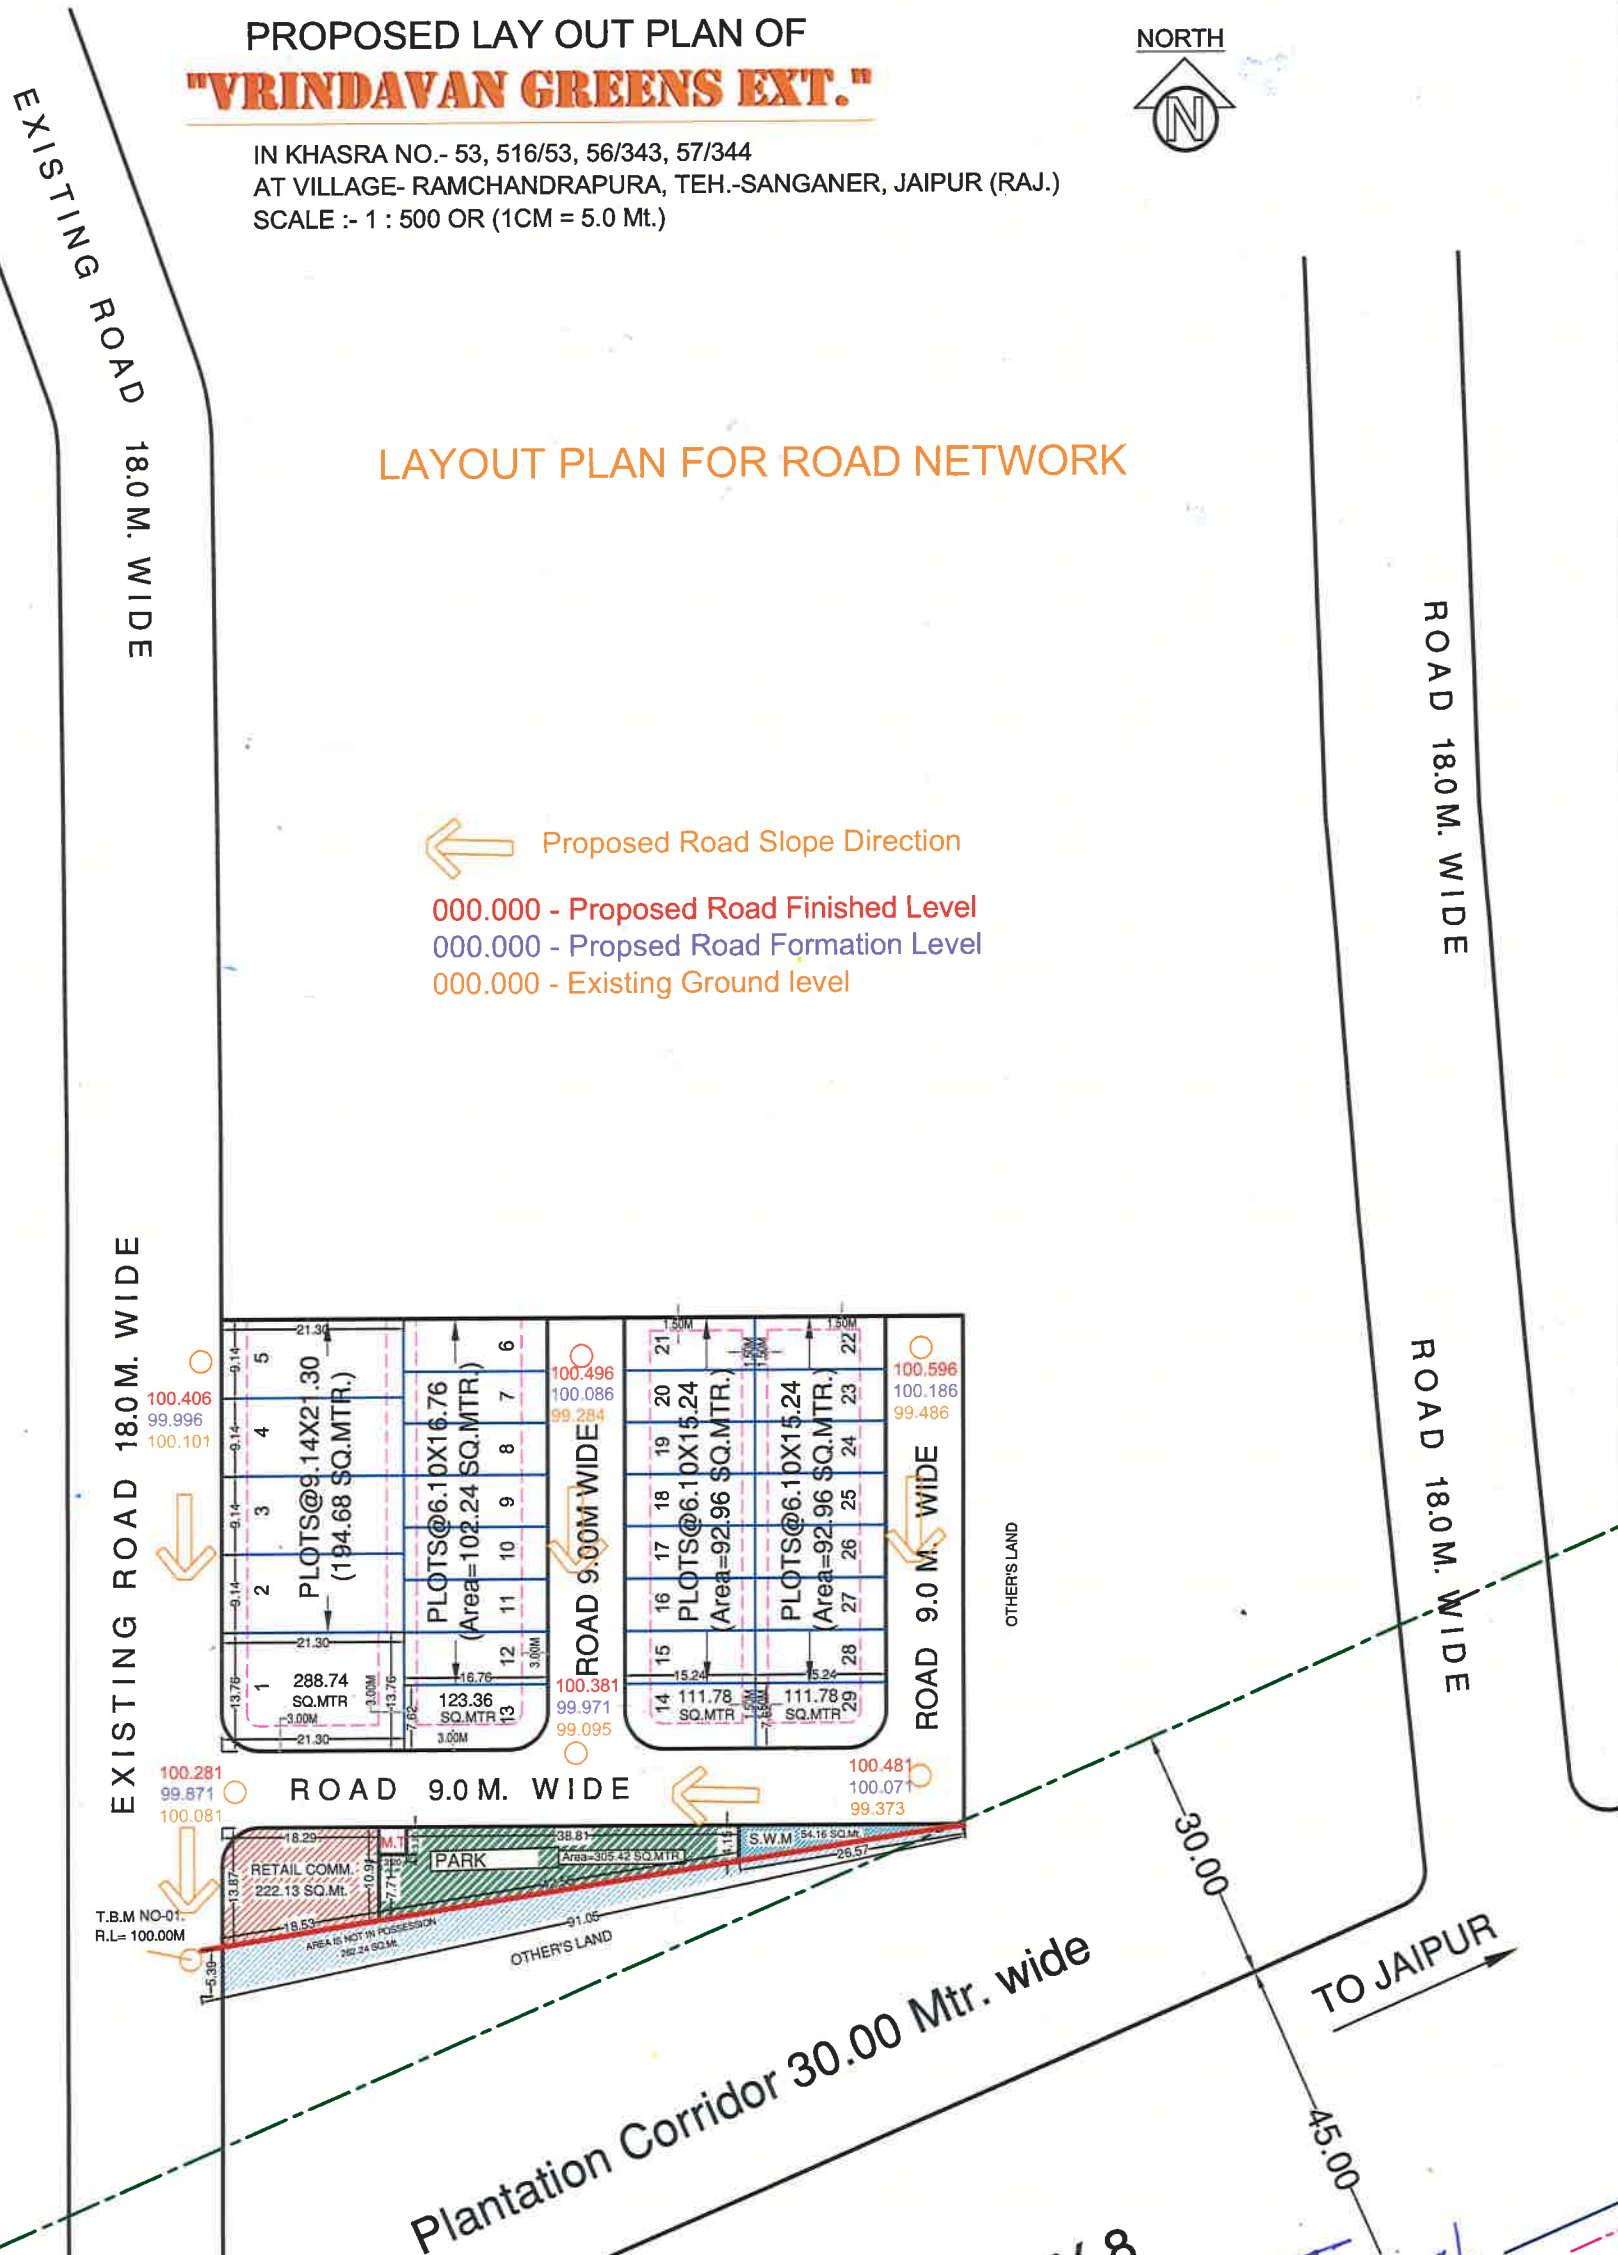

Tanish
Er. TANISH AGRAWAL
(Civil)
11/11/23

Shubh