

EXTERNAL FIRE HOSE CABINET (N.T.S.)

TYPICAL DETAIL OF EXTERNAL FIRE HYDRANT (N.T.S.)

ELEVATION - BB

4-WAY FIRE BRIGADE INLET CONNECTION

ELEVATION

FRONT VIEW

PLAN

DRAWING:

TYPICAL DETAIL FOR FIRE HOSE CABINET-1

SCALE:-NTS

FHC-1

S.no.	Symbol	Description	Qty.	Size in mm
1.		Butter fly Valve	04	100Ø
2.		Non Return Valve	03	100Ø
3.		Landing Valve Single headed	09	63Ø
4.		Pressure Guage	01	
5.		FHC	07	
6.		External Fire Hose Cabinet	02	

SIGN:-

SPACE CONSULTANT

PLOT-A-173, JAGDAMBA NAGAR, HEERAPURA
POWER HOWER, JAIPUR (RAJ) 302024

PROJECT :-


PROPOSED BUILDING AT PLOT NO B-3,B-4, AMRIT VIHAR (GIRDHARIPURA DHAWAS), JAIPUR.

BUILDING NAME
SHRI BALAJI HEIGHTS V



DEVELOPER NAME
SHRI BALAJI REAL ESTATE

DRAWING:-
FIRE SCHEMATIC LAYOUT

30'-0" WIDE ROAD

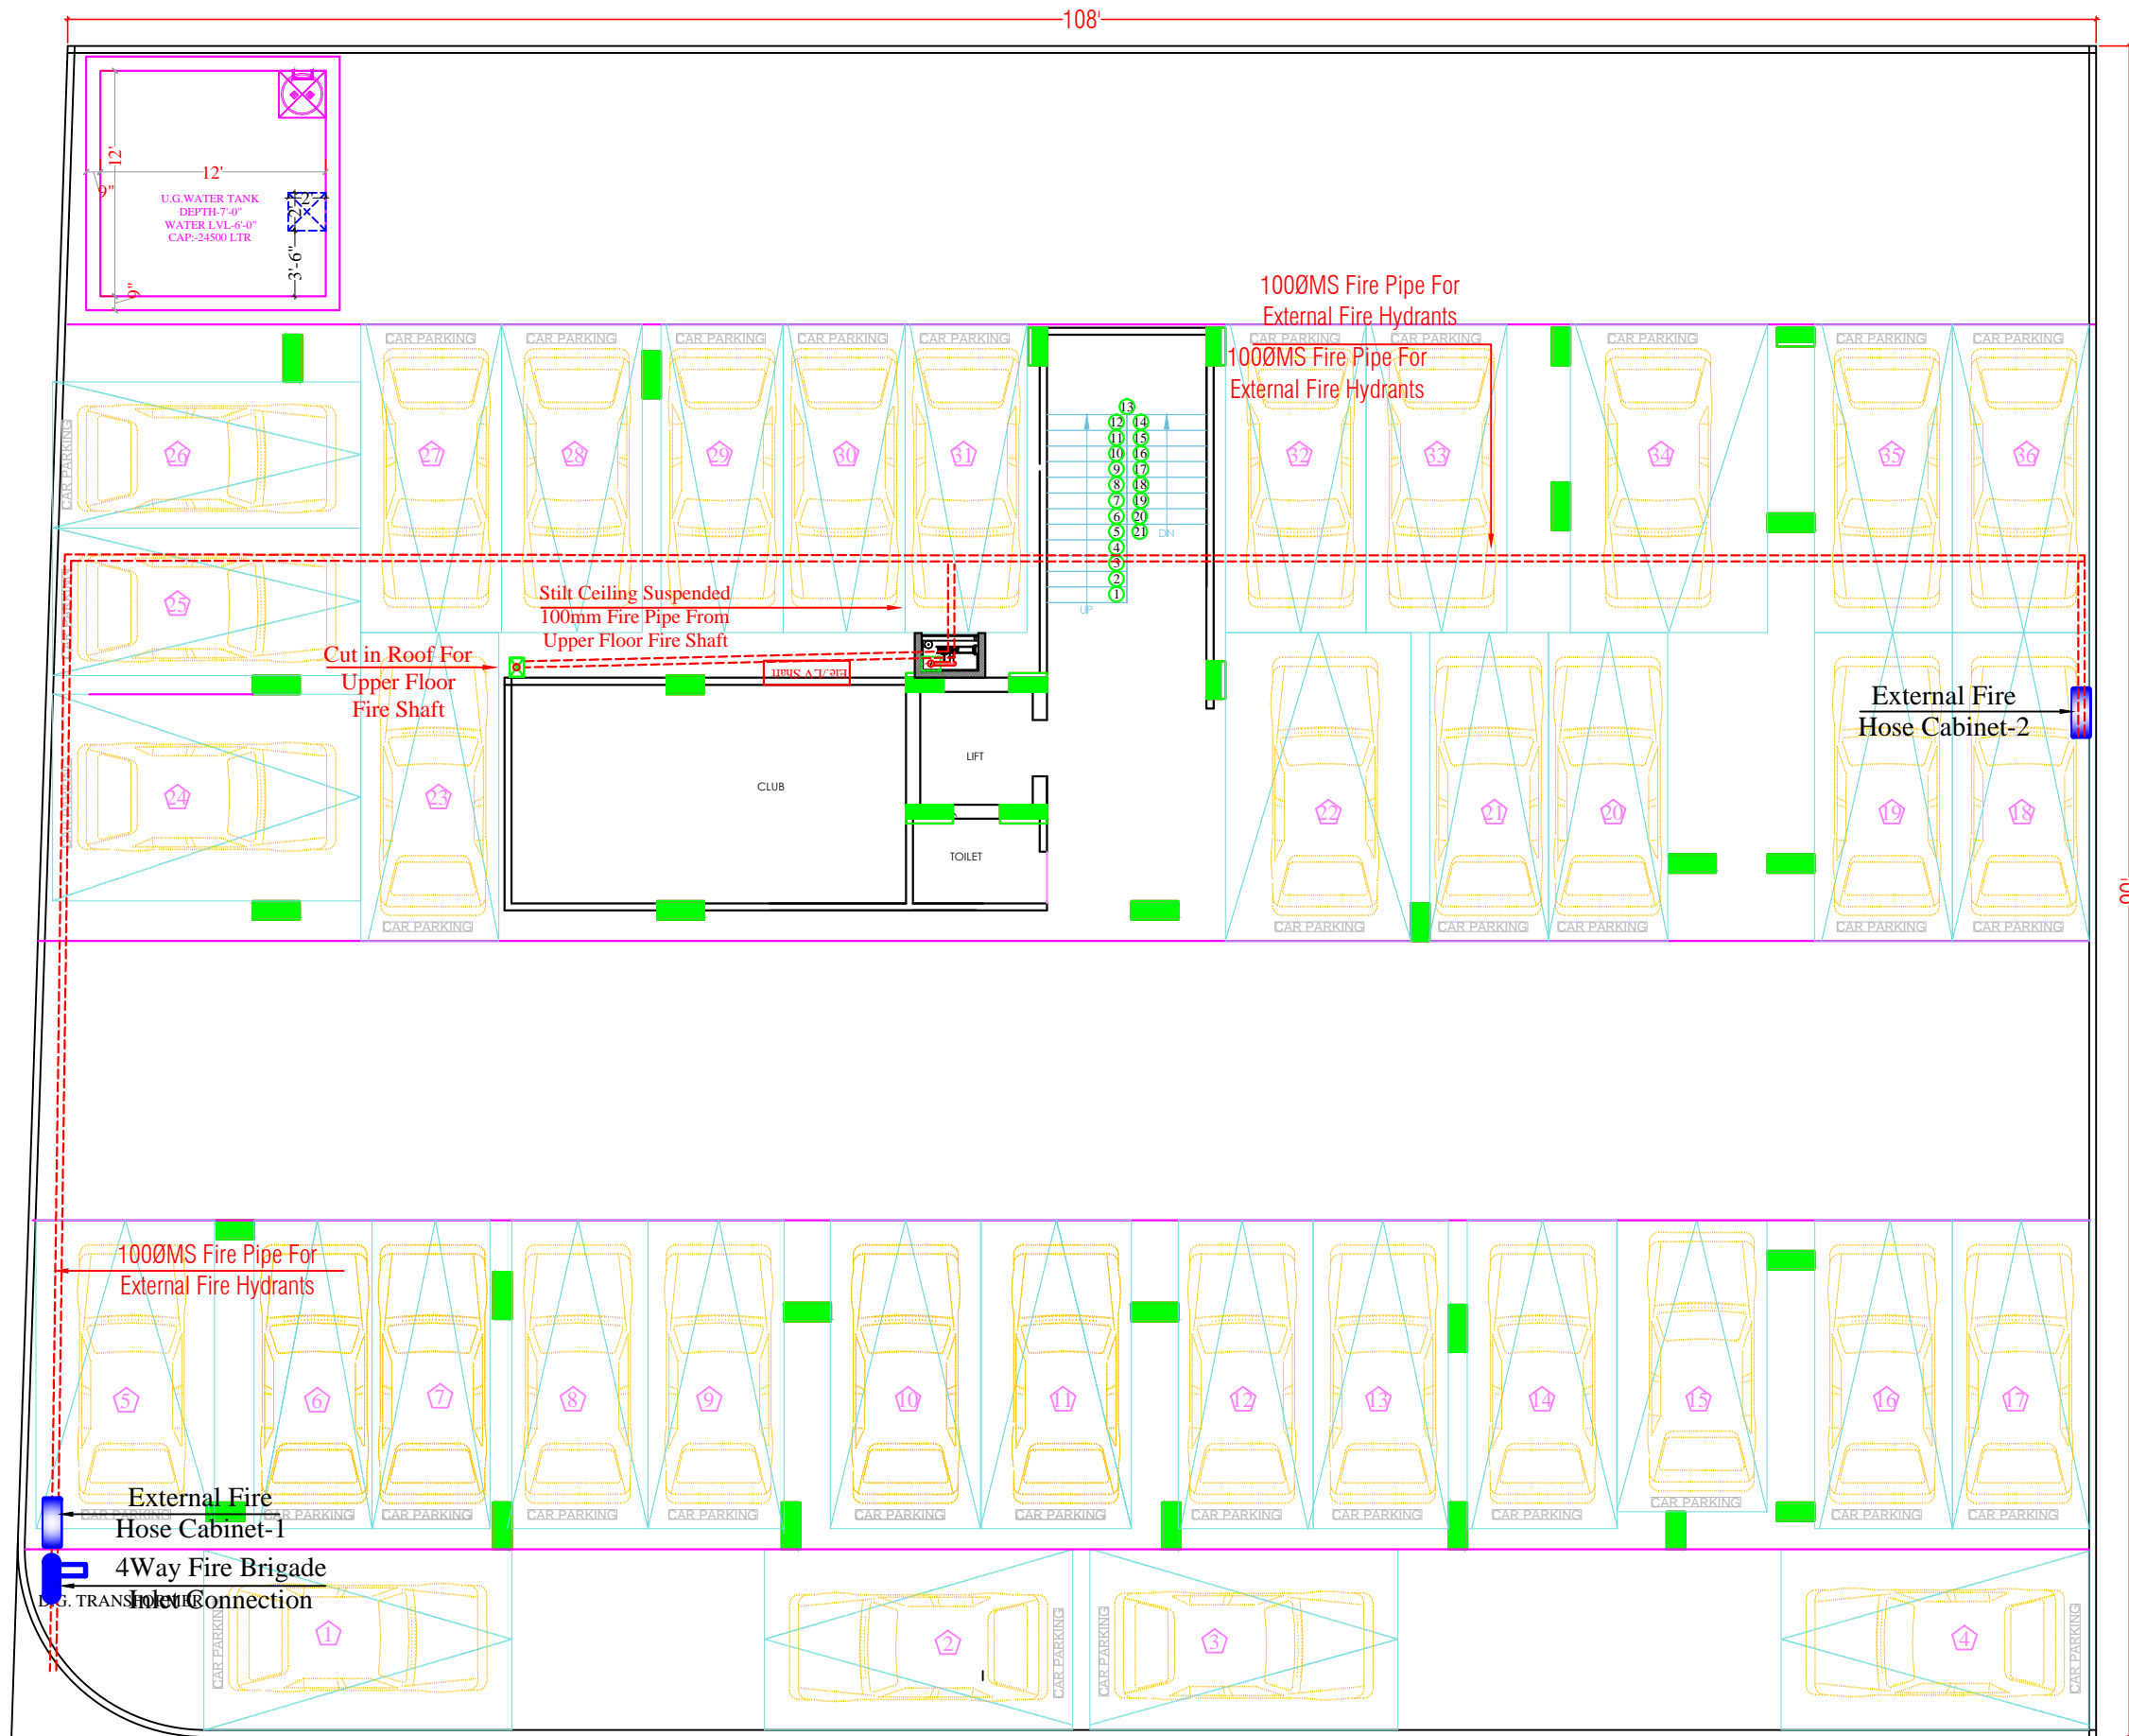

40'-0" WIDE ROAD

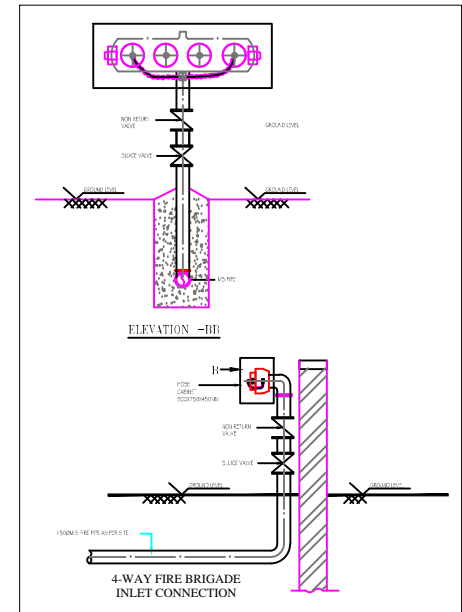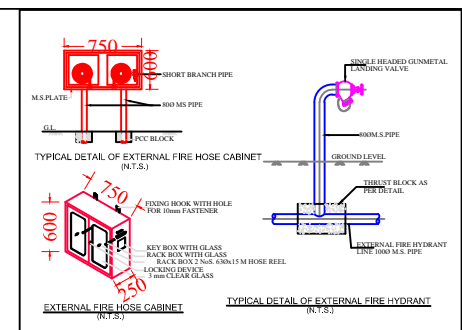

LEGEND

SYMBOL	QTY.	DESCRIPTION
	02	EXTERNAL FIRE HOSE CABINET
	01	FIRE HOSE CABINET
		1000MS FIRE PIPE FOR EXTERNAL FIRE HYDRANTS

SEAL:-



SPACE CONSULTANT

PLOT-A-173, JAGDAMBA NAGAR, HEERAPURA
POWER HOWER, JAIPUR (RAJ) 302024

ARCHITECT :-

FRANK SQUARE

ARCHITECTURE | PLANNER | DESIGNER
C-49 VIDYA APARTMENT PARAS MARG,
BAPU NAGAR JAIPUR, (RAJ.)
Email-afranksquare@gmail.com
Mobile-9461302542

PROJECT :-


**PROPOSED BUILDING AT PLOT
NO B-3,B-4, AMRIT VIHAR
(GIRDHARIPURA DHAWAS),
JAIPUR.**






BUILDING NAME **SHRI BALAJI HEIGHTS V**


DEVELOPER NAME **SHRI BALAJI REAL ESTATE**

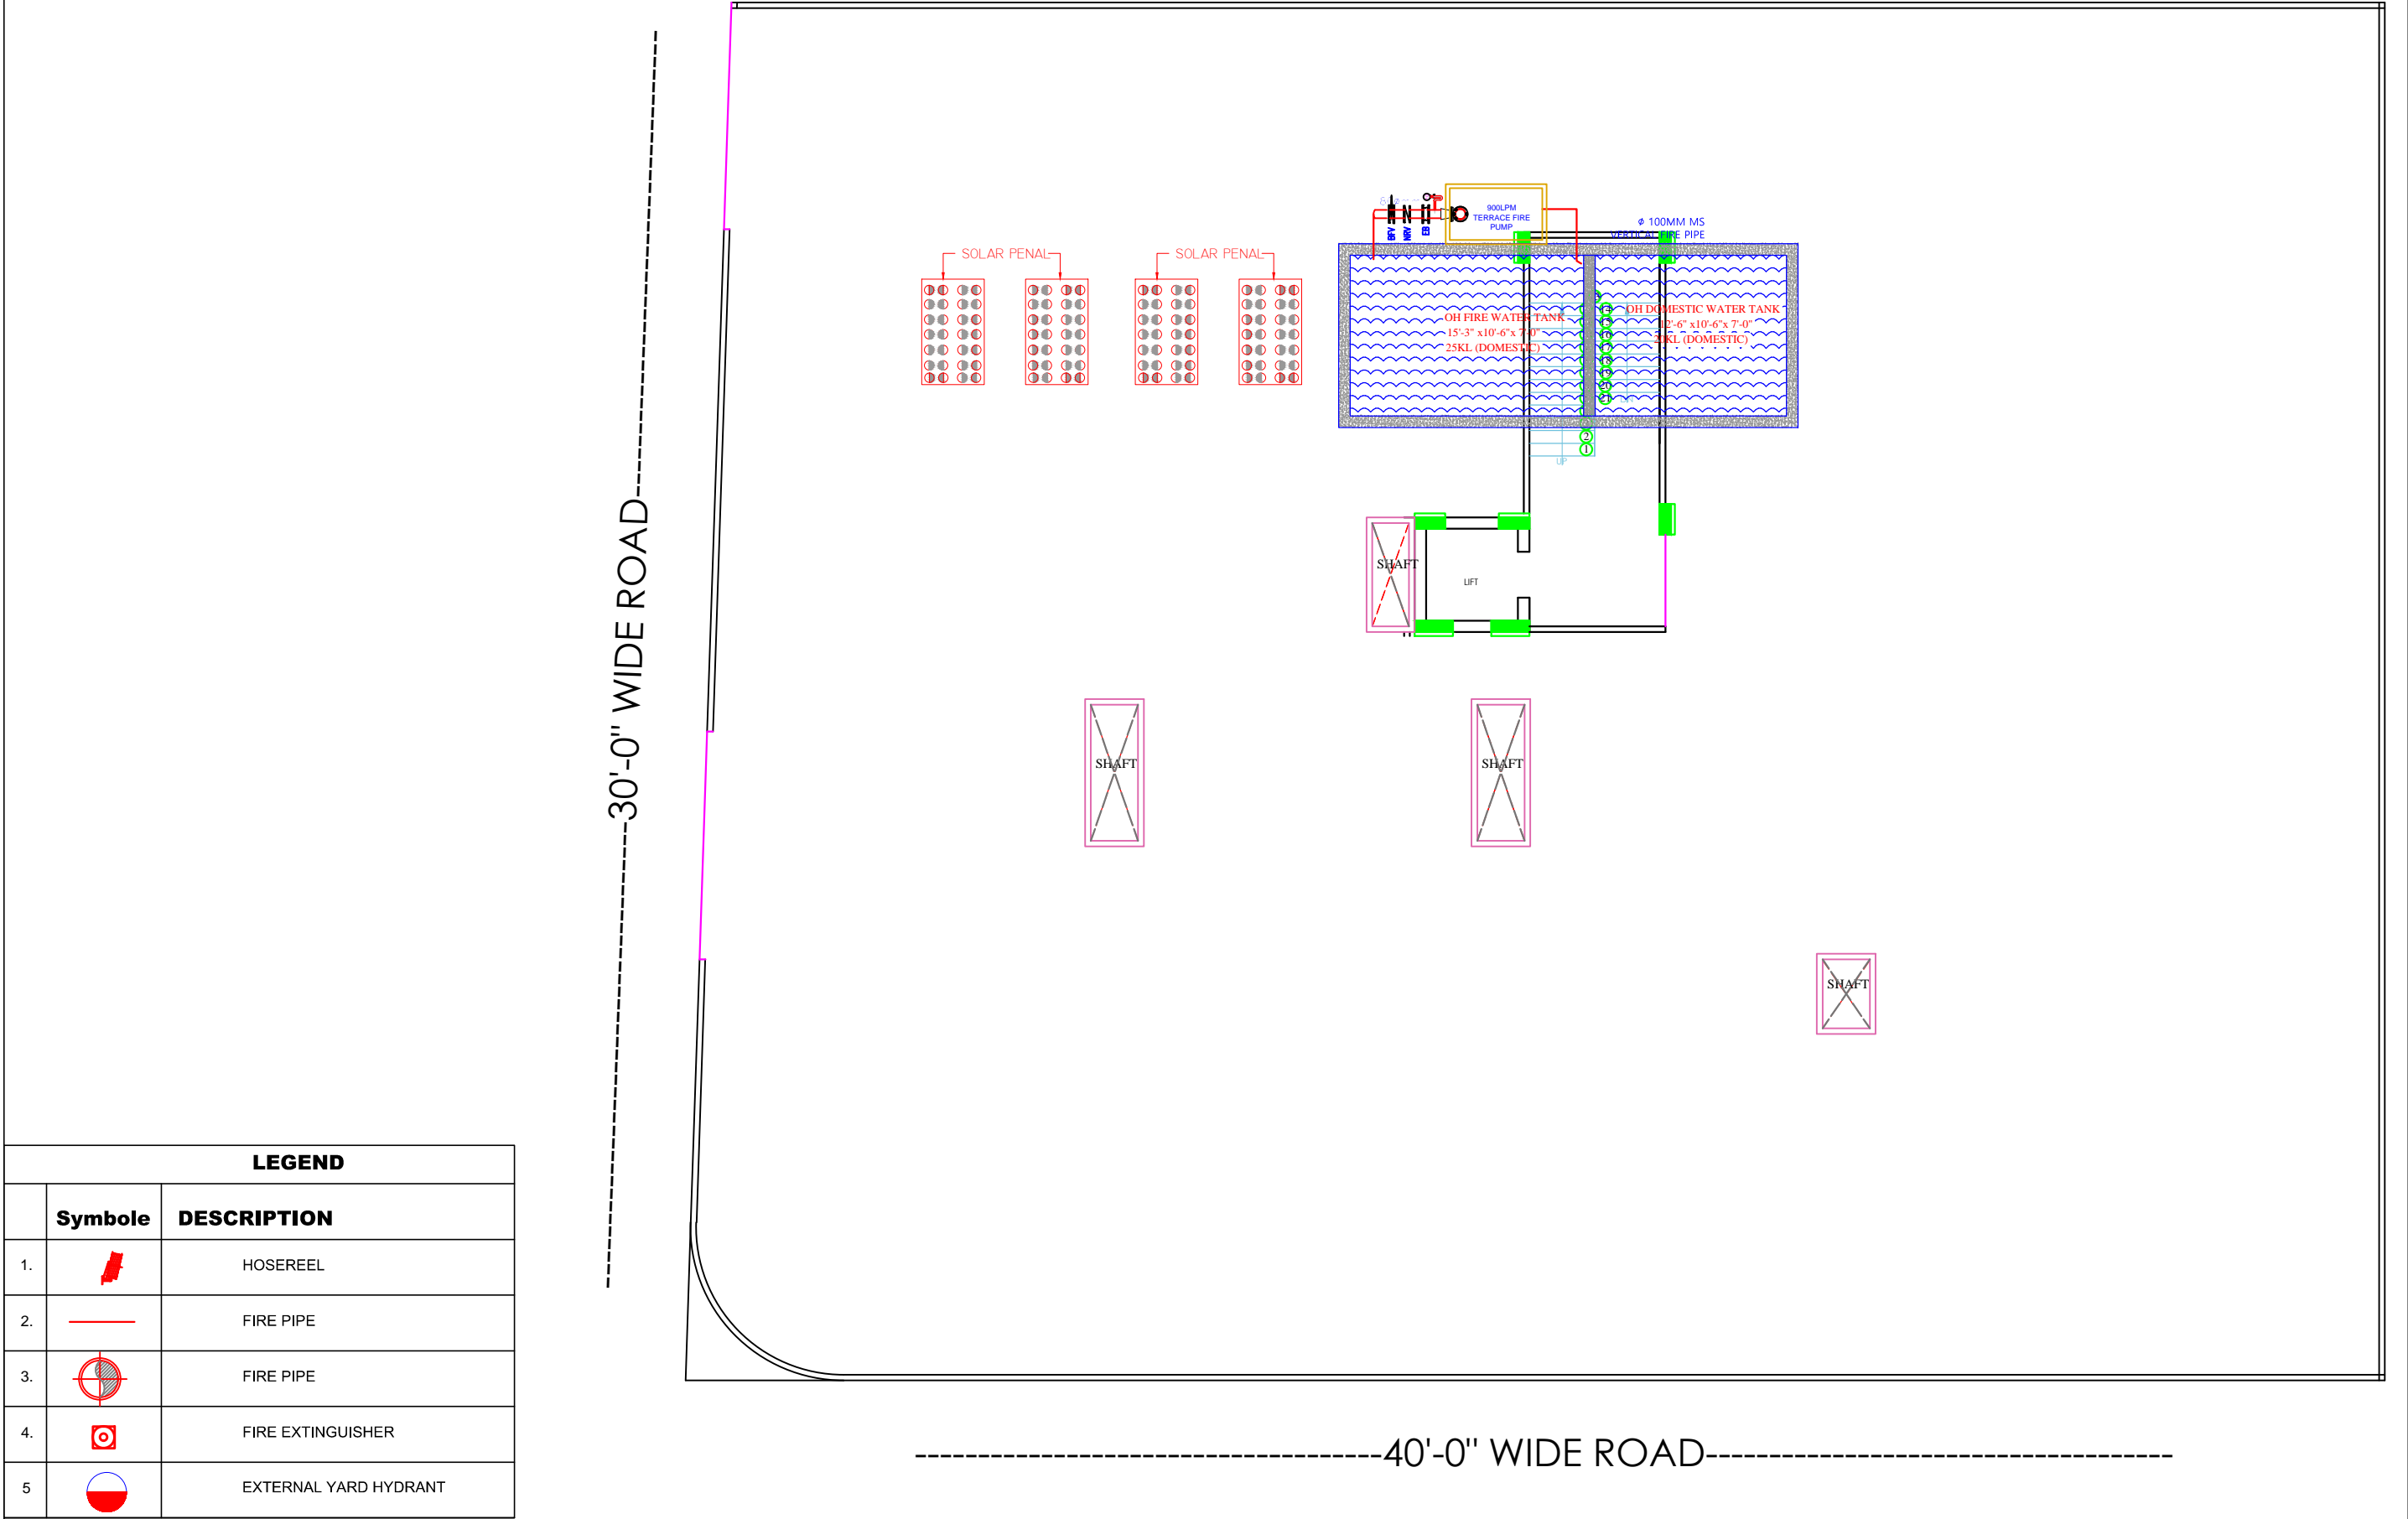DRAWING: **STILT FLOOR
EXTERNAL FIRE HYDRANT
RERA SUBMISSION PLAN**

DATE
SCALE:- **N.T.S.**

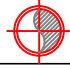

LEGEND		
	Symbole	DESCRIPTION
1.		HOSEREEL
2.		FIRE PIPE
3.		FIRE PIPE
4.		FIRE EXTINGUISHER
5.		EXTERNAL YARD HYDRANT

PROJECT TITLE :- PROPOSED BUILDING AT PLOT NO B-3,B-4, AMRIT VIHAR (GIRDHARIPURA DHAWAS), JAIPUR.	BUILDING NAME SHRI BALAJI HEIGHTS V	DRAWING TITLE :- TARRACE FLOOR FIRE FIGHTING	SPACE CONSULTANT PLOT-A-173, JAGDAMBA NAGAR, HEERAPURA POWER HOWER, JAIPUR (RAJ) 302024 	DRN. BY		DATE	NORTH
	DEVELOPER NAME SHRI BALAJI REAL ESTATE			APPD. BY		REVISION	
				SCALE			